

ROW Revision CTR, 10-29-2012 Revised PDE to TCE on Lot 20,
12/29/15 - RW REVISIONS: UPDATED EXISTING RW ON PARCELS 9, 10, 14 THROUGH 19; REMOVED PARCEL 13. - MBC


12/28/2015
P:\Projects-L\U2707\Traffic\Signing\CA00\Signing Layout Plans\U-2707-Sgn_SGN_08.dgn
User: rkrdbj

MATCH LINE
-L- STA 23+50 SEE SHEET SIGN-7


402

SPEED
LIMIT
45


403

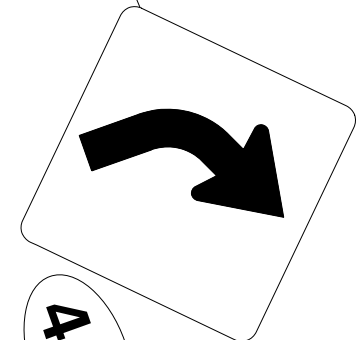

104

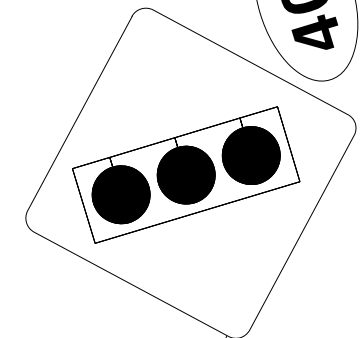


401

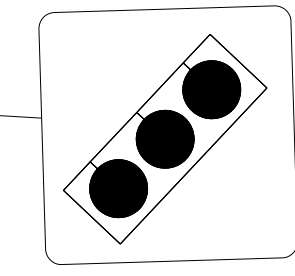

25


30

35

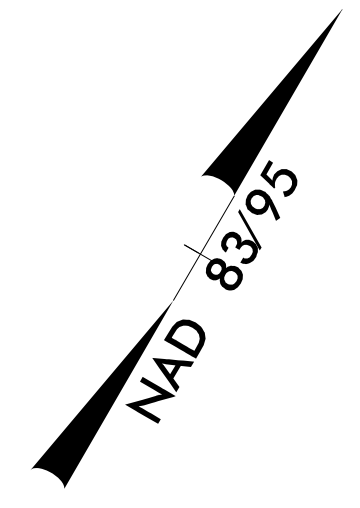

-L- STA 37+50 MATCH LINE
SEE SHEET SIGN-9

PROPOSED SIGNS
-L- STA. 23+50 TO 37+50

TIP NO. U-2707	SHEET NO. SIGN-8
APPROVED: <i>Ronald W King</i> <small>13E7AF7B8AA4468</small>	
DATE: 12/29/2015 12:32 PM PT	
SEAL 	
DOCUMENT NOT CONSIDERED FINAL UNLESS ALL SIGNATURES COMPLETED	