
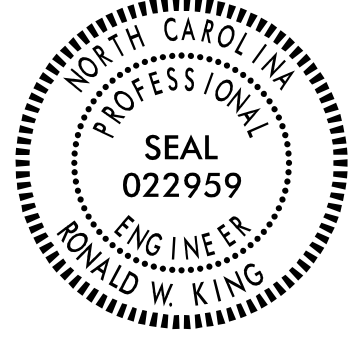




12/29/15 - RW REVISIONS: UPDATED EXISTING RW ON PARCELS 26 AND 29; REMOVED PARCEL 13. - MBC

P:\Projects-UN\2707\Traffic\Signing\CA00\Signing Layout Plans\U-2707-Sgn_12.dgn
User: rkrdbj


TIP NO. U-2707	SHEET NO. SIGN-12
APPROVED: <i>Ronald W King</i> <small>13E7AF7B8A4448...</small>	
DATE: 12/29/2015 12:32 PM PT	
SEAL	
	
DOCUMENT NOT CONSIDERED FINAL UNLESS ALL SIGNATURES COMPLETED	

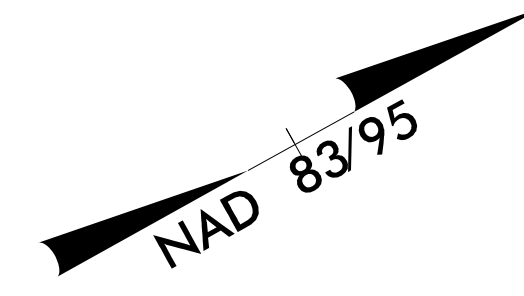



BREAK LINE -L- STA 105+50
SEE SHEET SIGN-11 -L- STA. 93+00

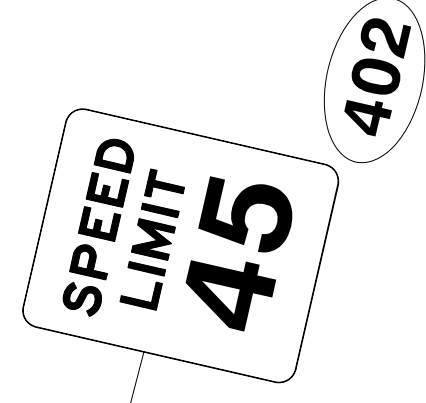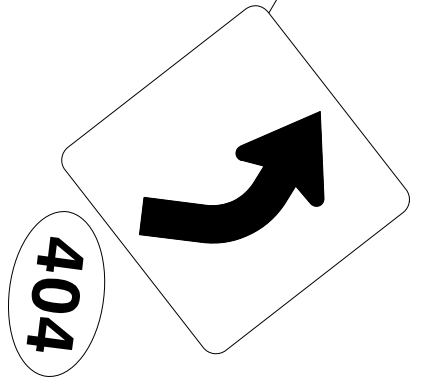

110

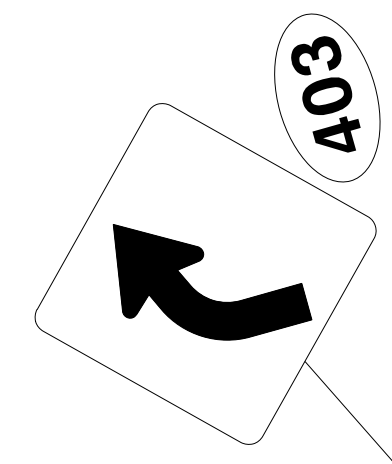

115

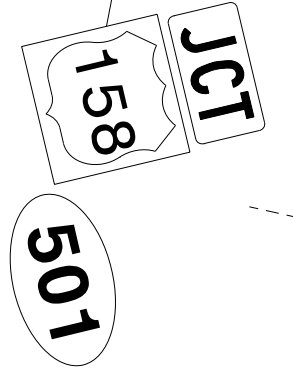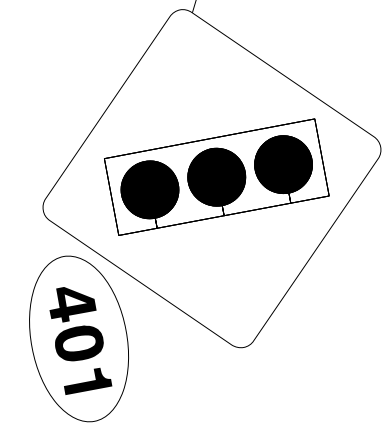

MATCH LINE
-L- STA 117+75
-L- SEE SHEET SIGN-13

PROPOSED SIGNS
-L- STA. 105+50 TO 117+75