
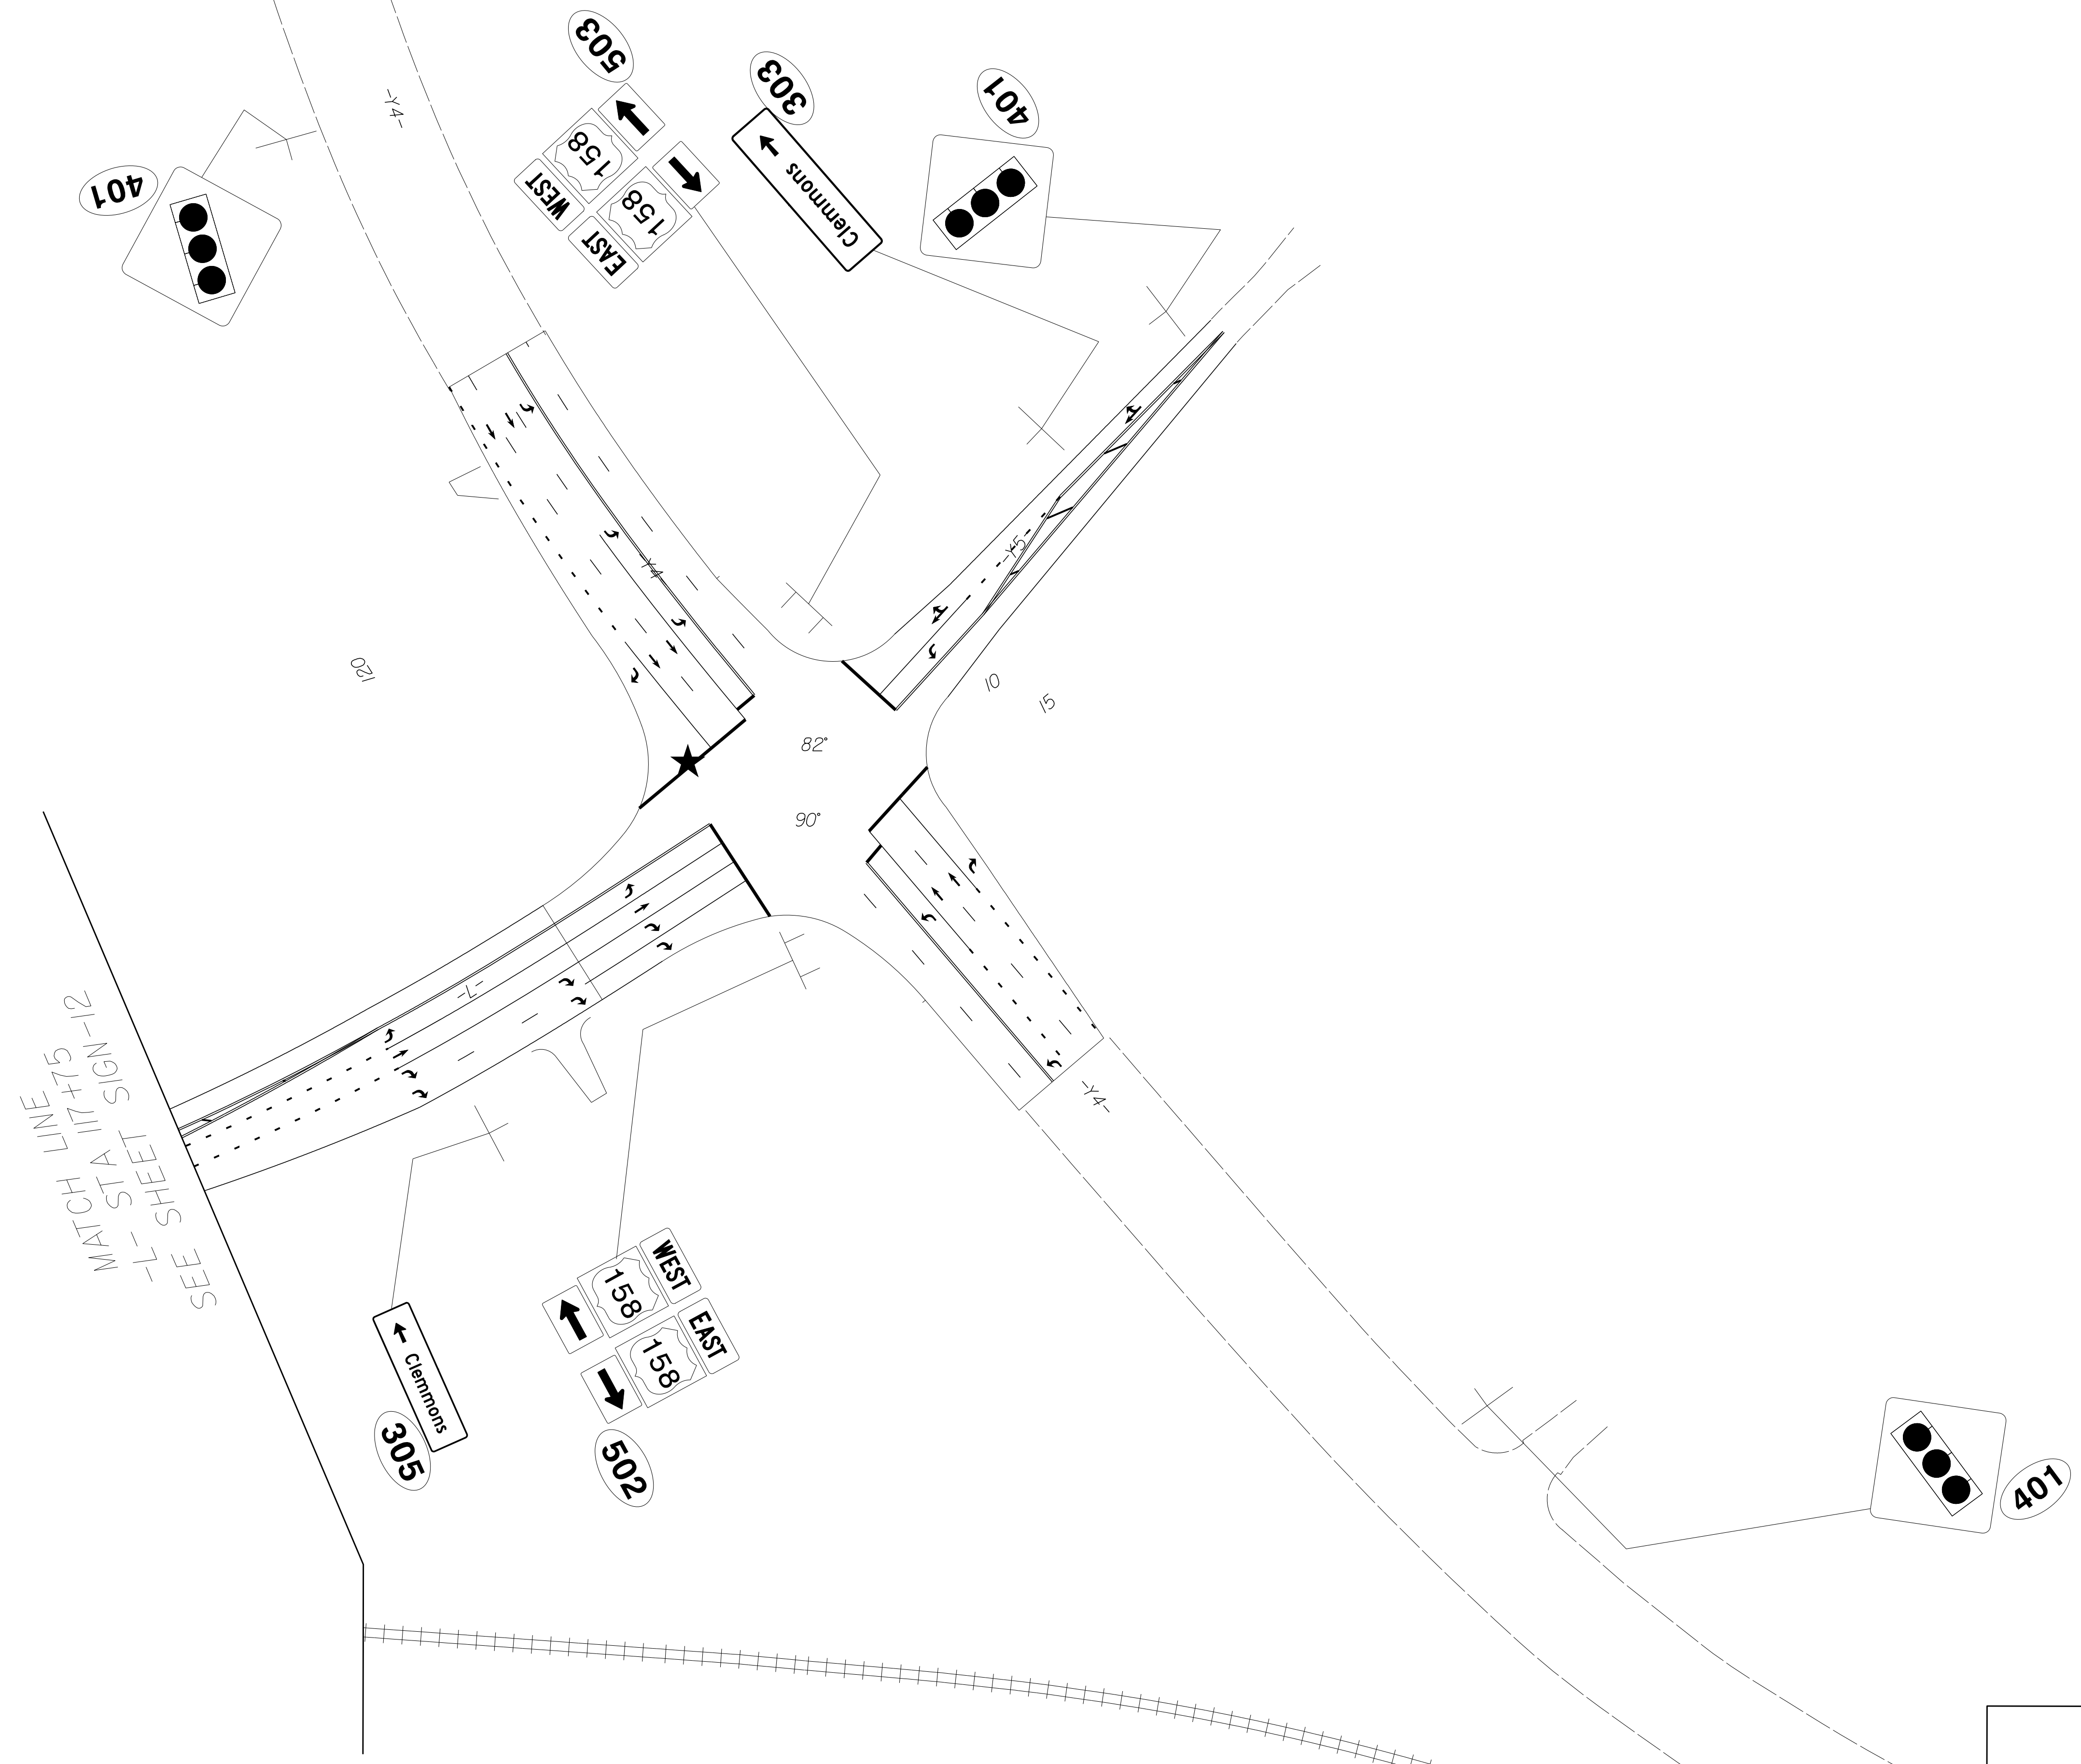


TIP NO. U-2707	SHEET NO. SIGN-13
APPROVED: <i>Ronald W. King</i> <small>13E7AF7B9A4448</small>	
DATE: 12/29/2015   12:32 PM PT	
SEAL	
	
<b>DOCUMENT NOT CONSIDERED FINAL UNLESS ALL SIGNATURES COMPLETED</b>	



★ = PROPOSED TRAFFIC SIGNAL

**PROPOSED SIGNS  
-L- STA. 117+75 TO END**

06/26/15 - RW REVISIONS: ADDED PUE ON PARCELS 26 AND 27. - PJS  
 P:\TIP\Projects-U\U2707\Traffic\Signing\CADD\Signing Layout\Plans\U-2707\_Sgn-SCN\_13.dgn  
 12/29/2015  
 User: rskidj