
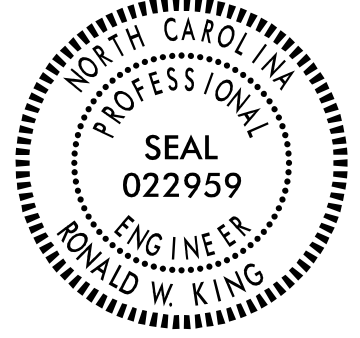


TIP NO. U-2707	SHEET NO. SIGN-14
Documented by: APPROVED: <i>Ronald W King</i> <small>13E7AF7B8AA4448...</small>	
DATE: 12/29/2015 12:32 PM PT	
SEAL	
	
DOCUMENT NOT CONSIDERED FINAL UNLESS ALL SIGNATURES COMPLETED	

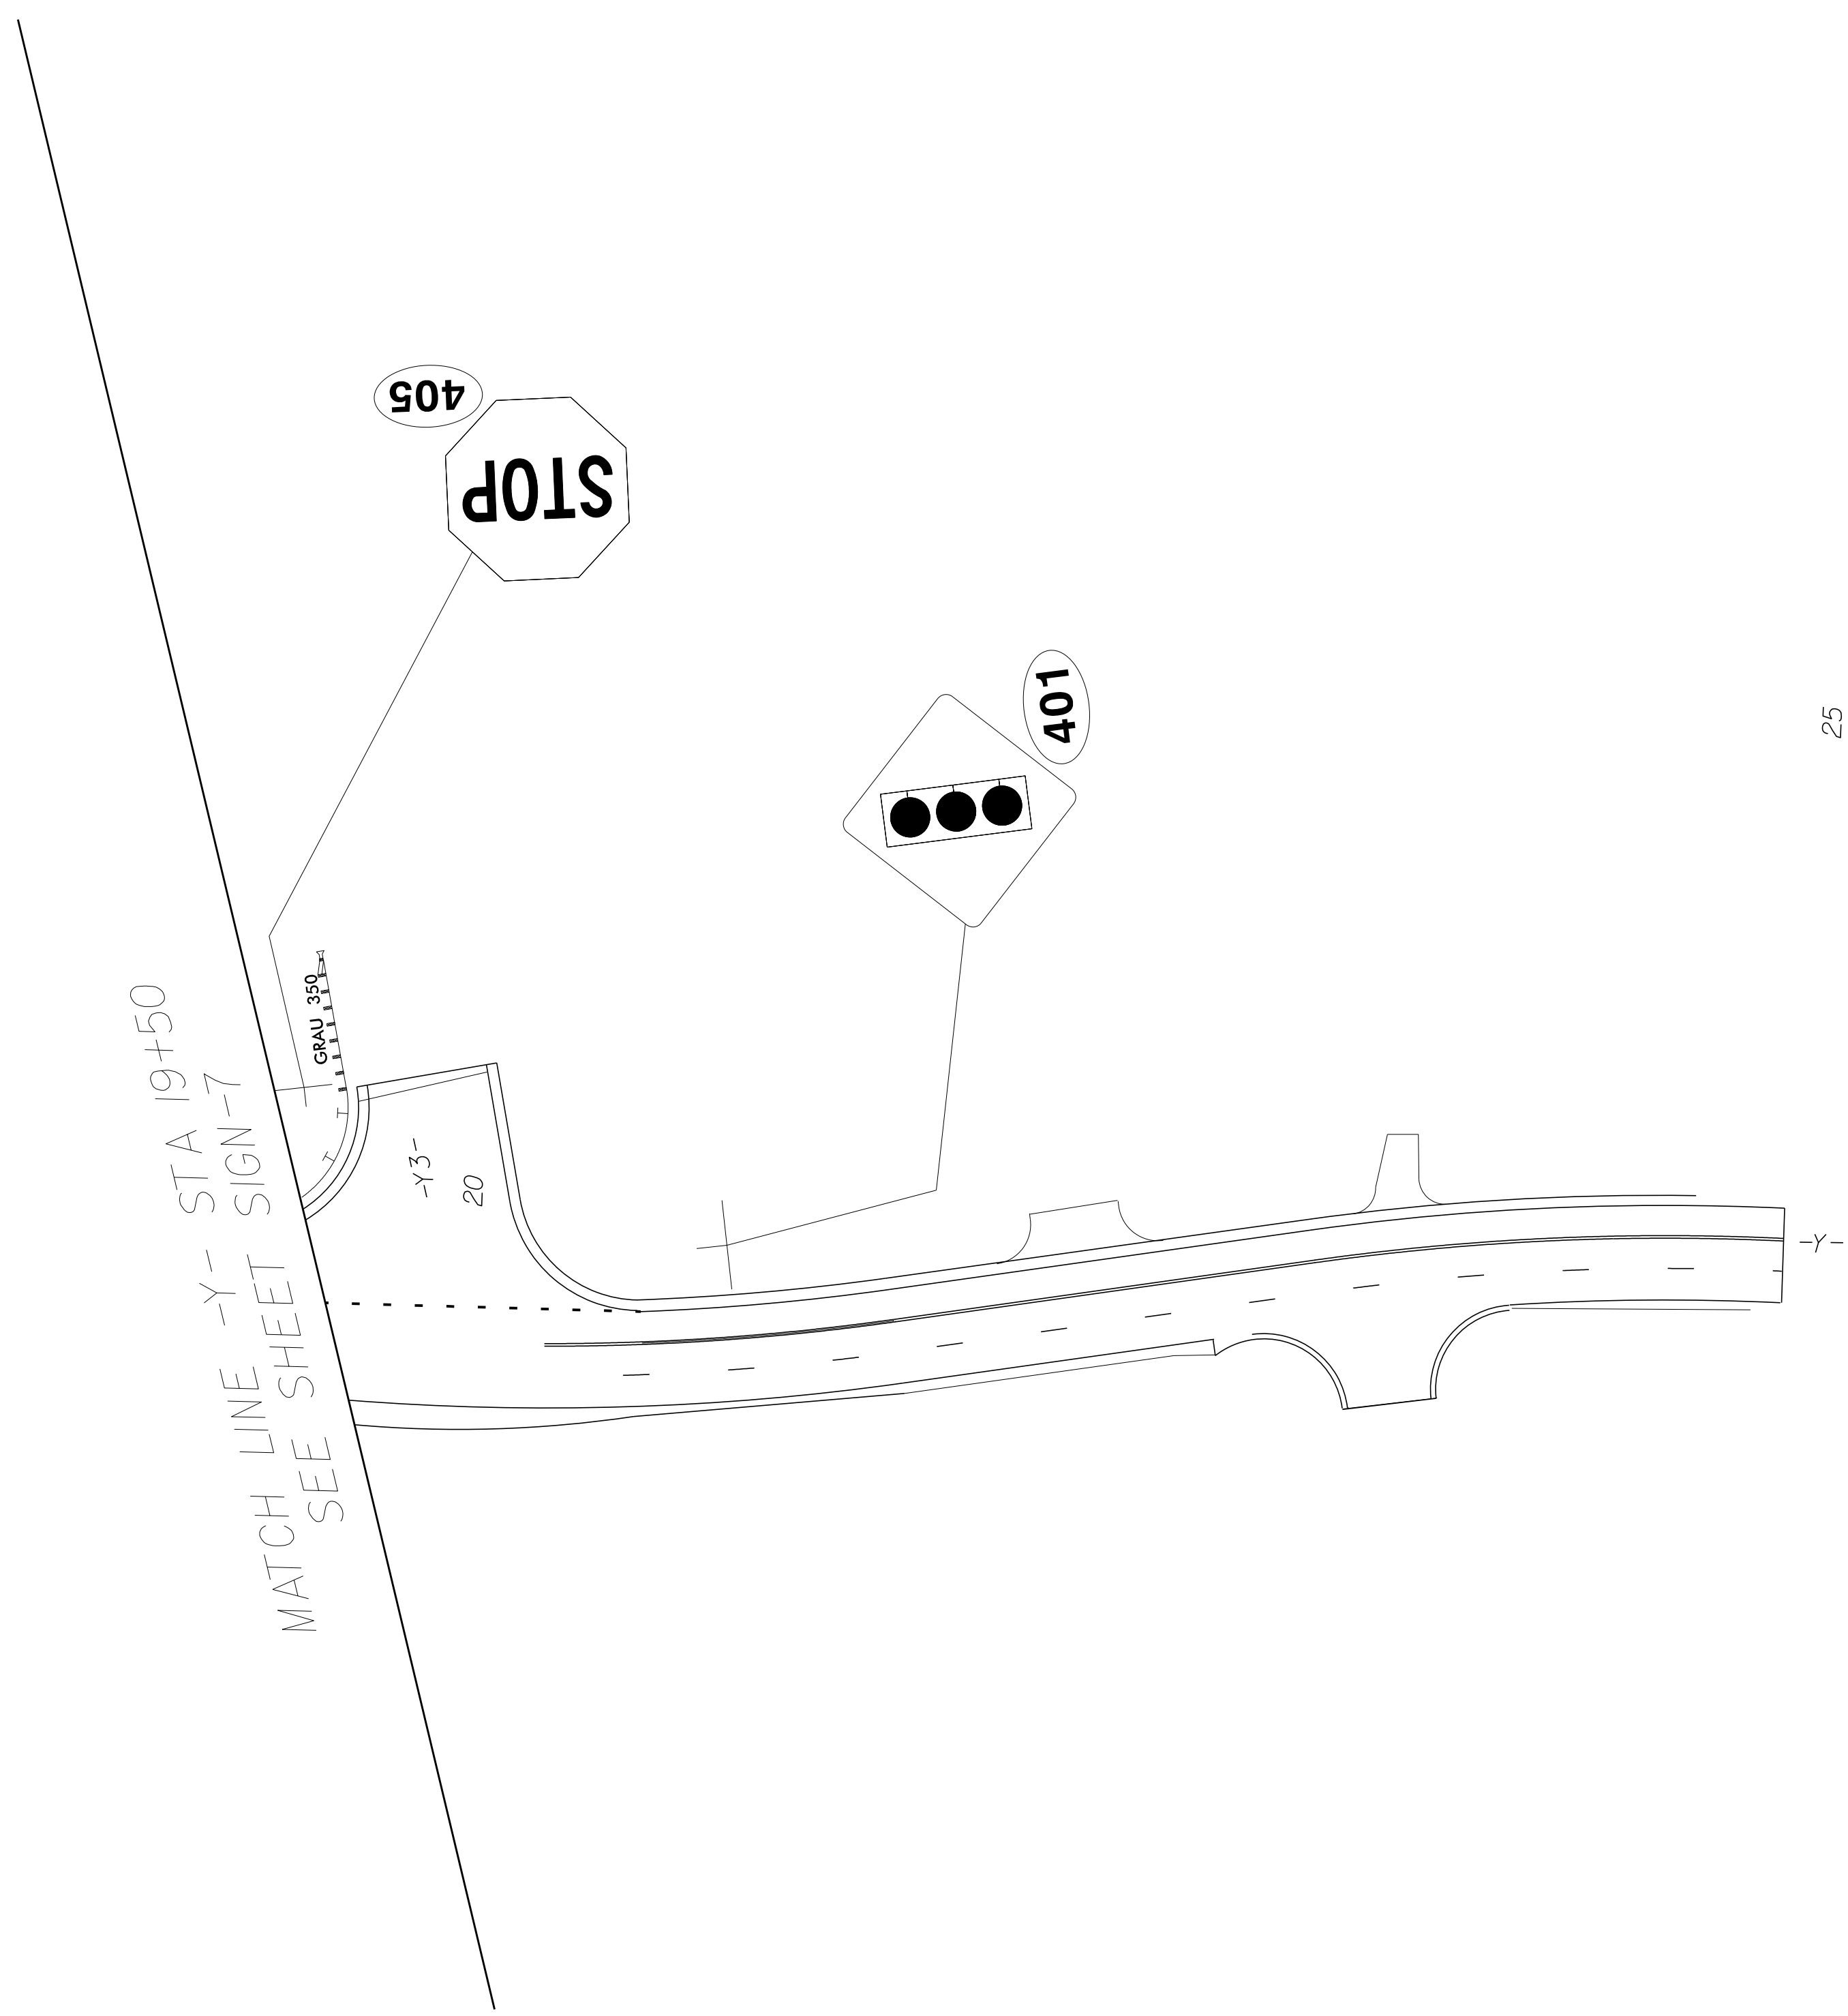

**PROPOSED SIGNS
-Y- STA. 19+50 TO END**

I:\28\2015
 P:\IP-Projects-L\U2707\Traffic\Signing\CA00\Signing Layout Plans\U-2707-Sgn-SGN-14.dgn
 User: rking