



8/17/99

CITY OF WINSTON-SALEM
 PERMIT NUMBER
 WATER 2735
 SEWER 2735
 DATE 12/15/15

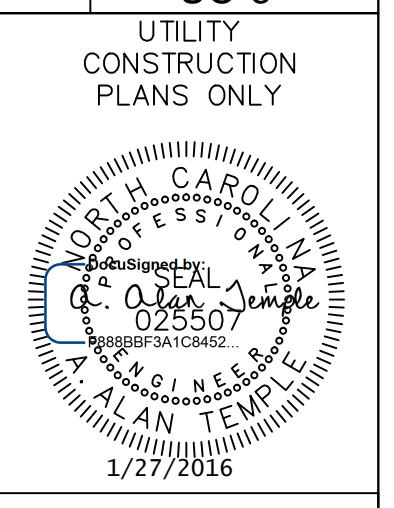

JOSEPH C. GOODMAN
 AND WIFE
 MARY ANN HARRIS GOODMAN

REVISIONS

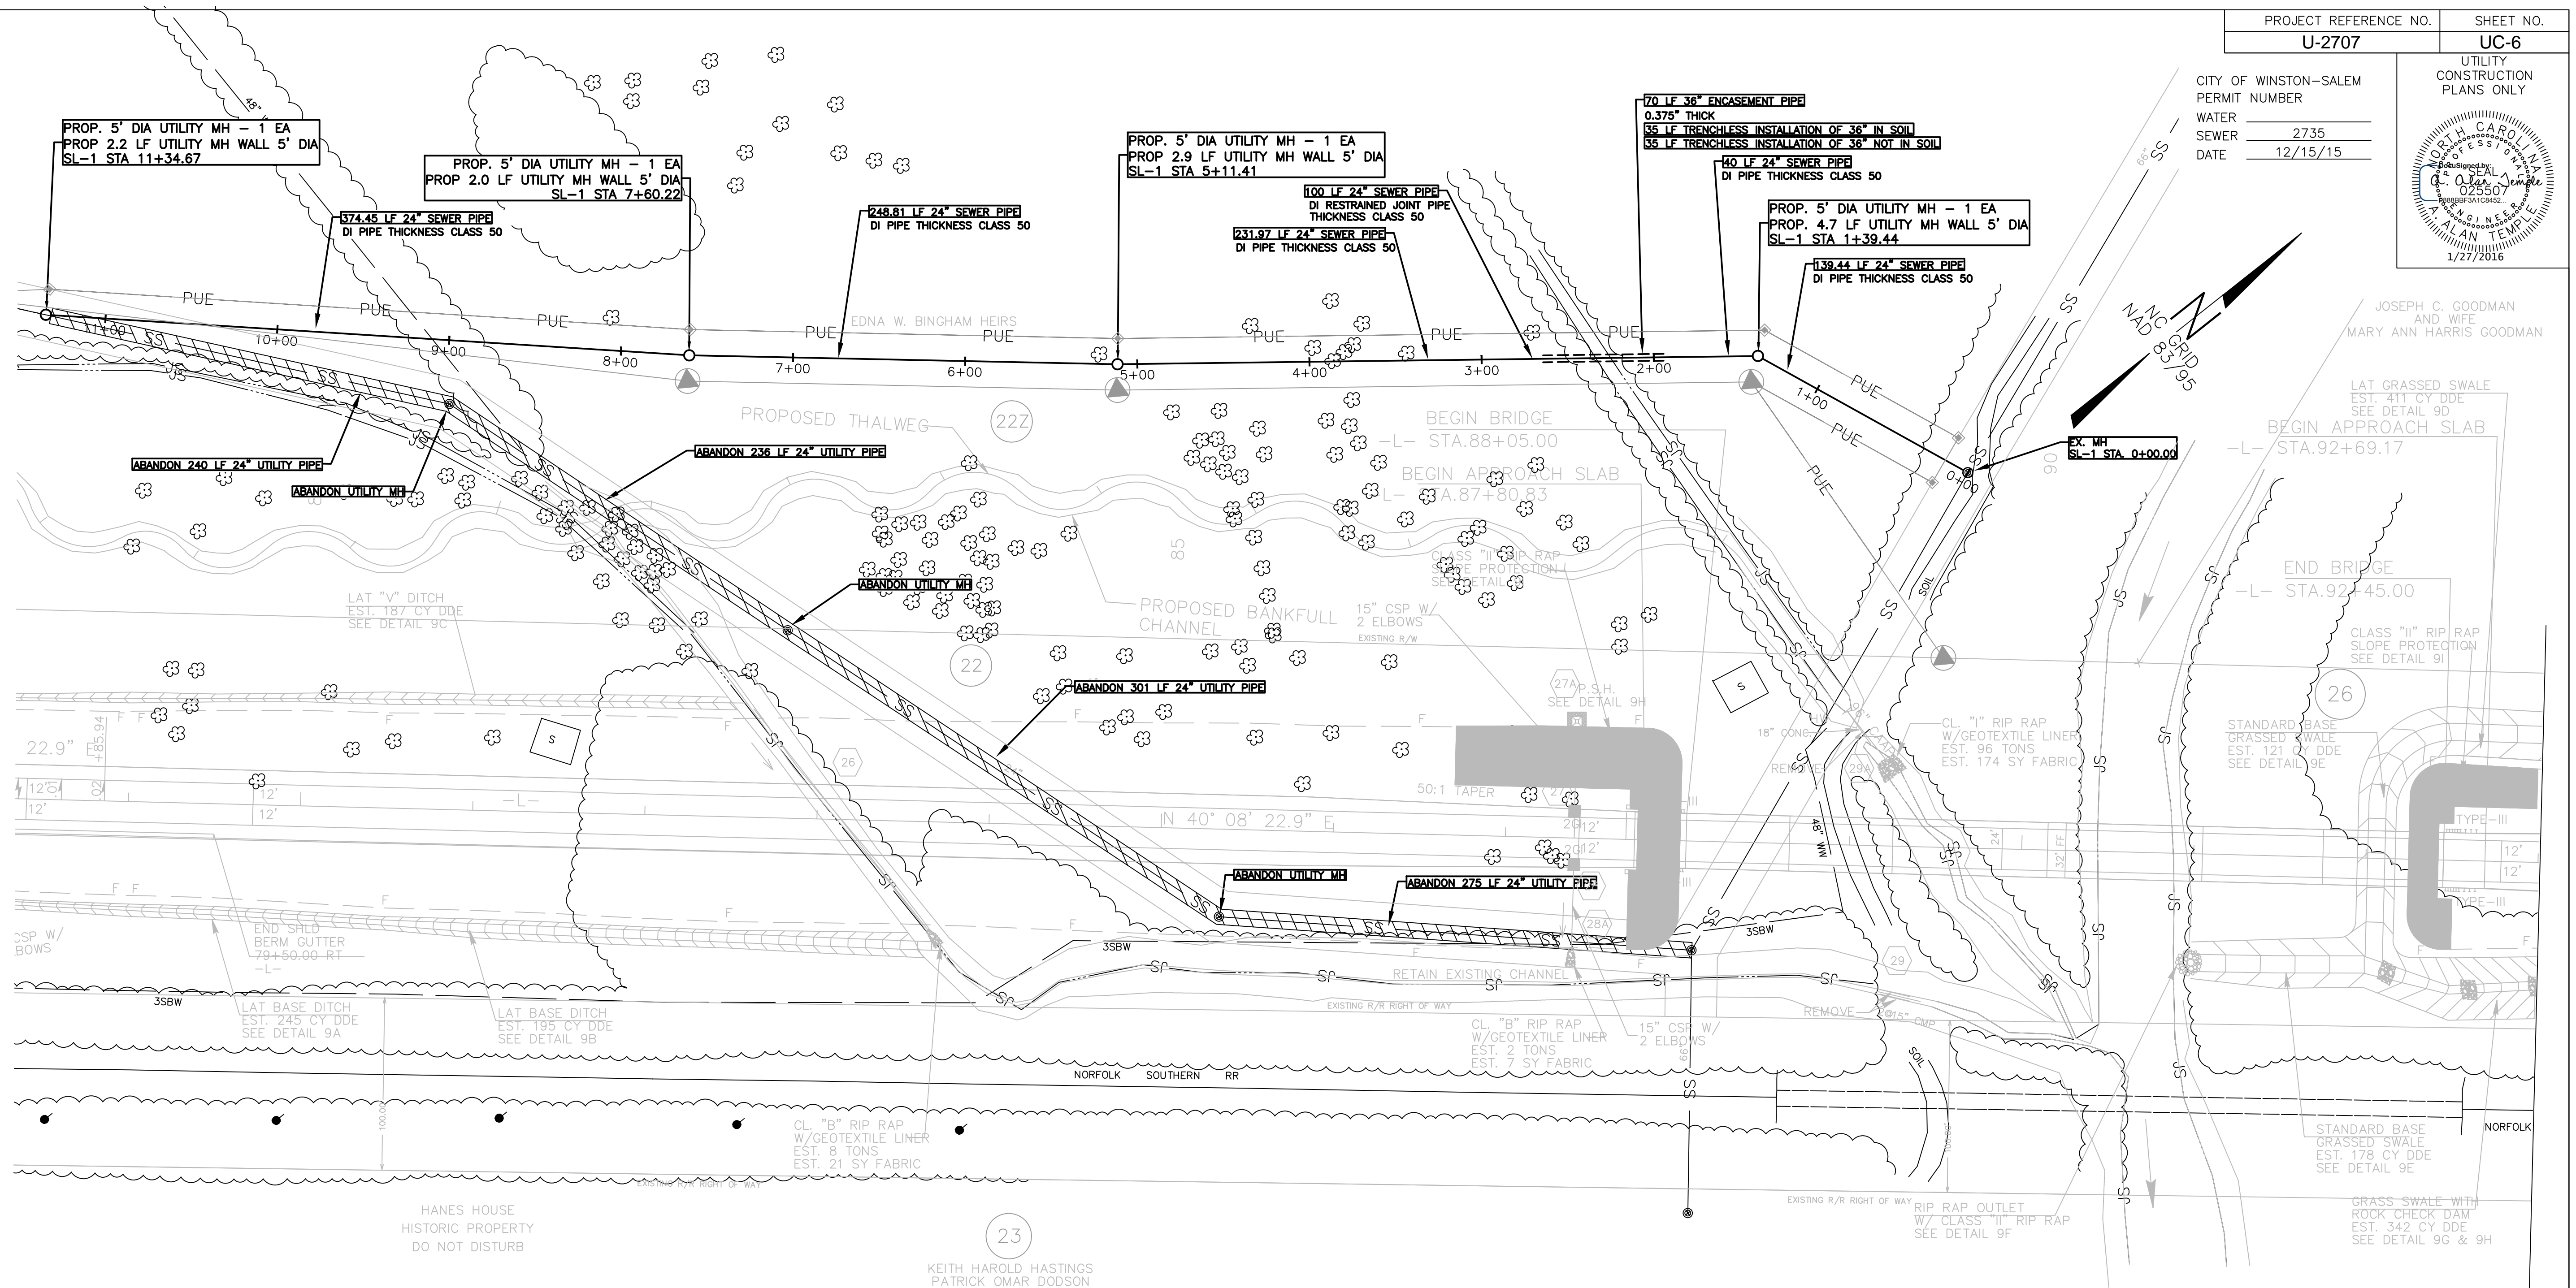

KEITH HAROLD HASTINGS
 PATRICK OMAR DODSON

HANES HOUSE
 HISTORIC PROPERTY
 DO NOT DISTURB

23
 KEITH HAROLD HASTINGS
 PATRICK OMAR DODSON

9348

24" D.I. SEWER MAIN
 RELOCATION - PROJECT 75348

SEE SHEET UC-8 FOR SEWERLINE PROFILE