


### UTILITIES BY OTHERS

**NOTE:**  
 ALL PROPOSED UTILITY WORK SHOWN ON THIS SHEET WILL BE DONE BY OTHERS. NO PAYMENT WILL BE MADE TO THE CONTRACTOR FOR PROPOSED UTILITY WORK SHOWN ON THIS SHEET.

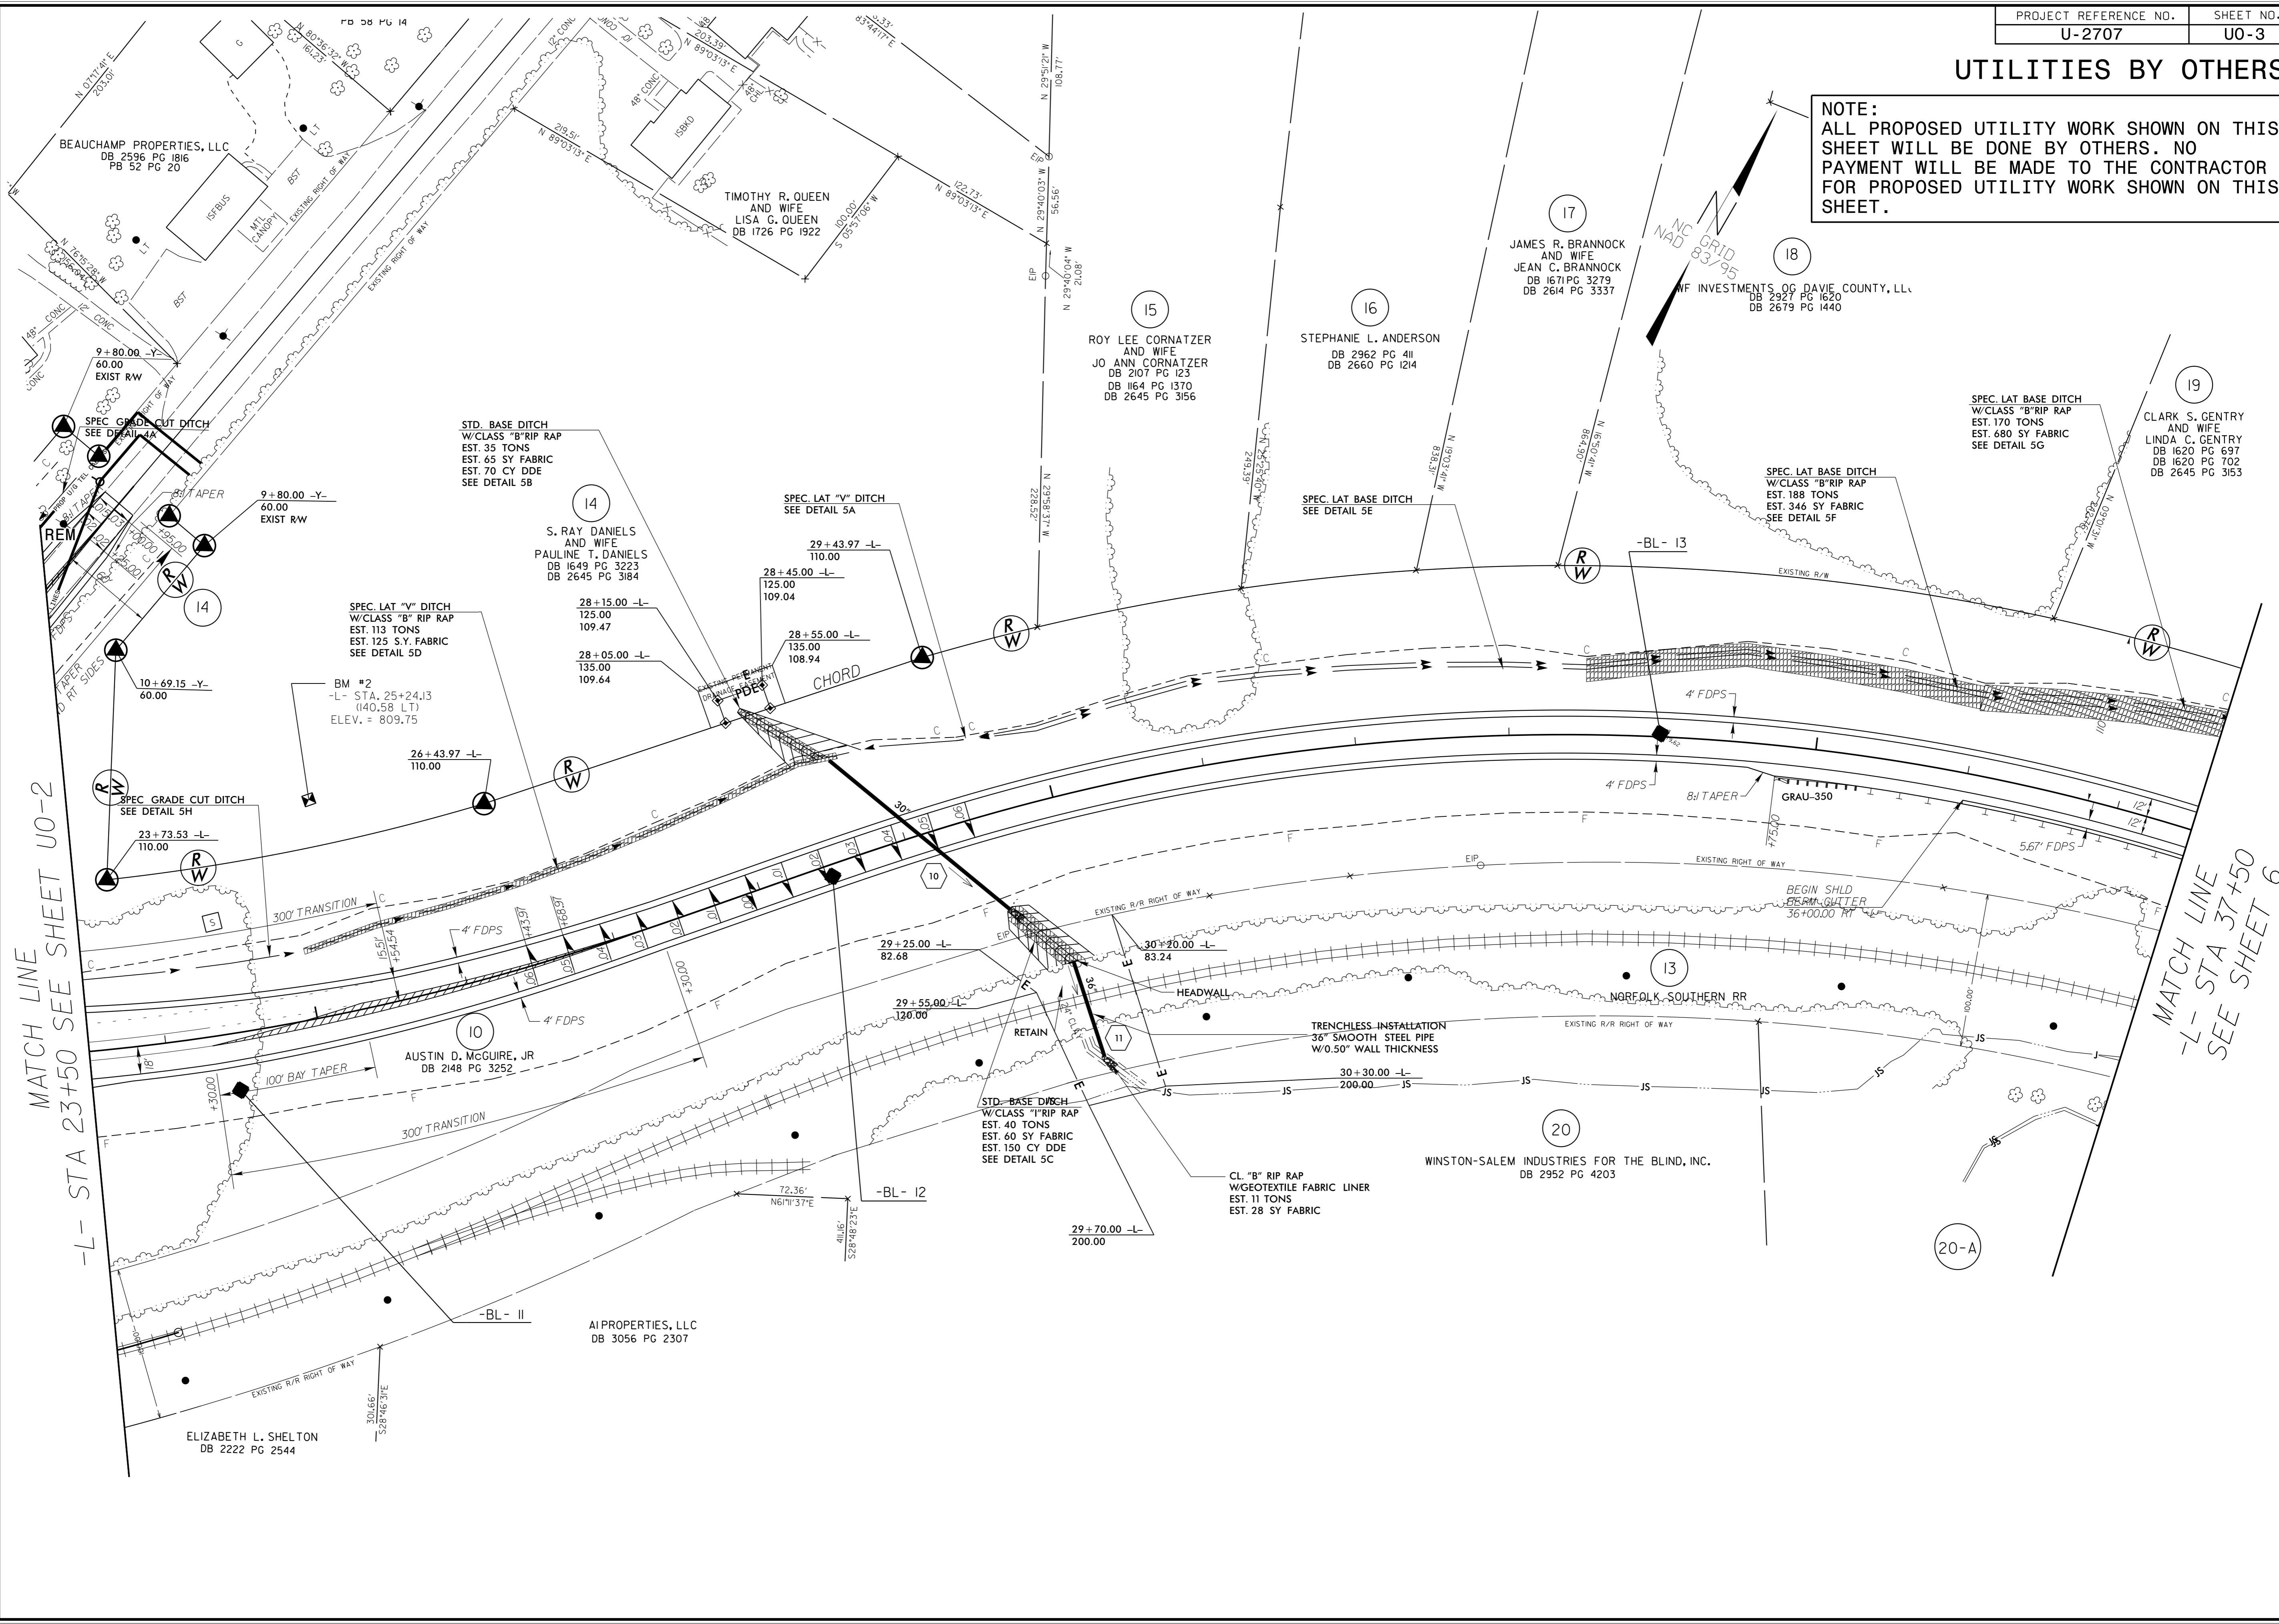

MATCH LINE  
-L- STA 23+50 SEE SHEET UO-2

MATCH LINE  
-L- STA 37+50  
SEE SHEET 6

5/14/99  
 21-DEC-2015 12:19  
 C:\Users\jshelton\Documents\Projects\2707\UO\UO-3.dgn  
 jshelton