


UTILITIES BY OTHERS

NOTE:
 ALL PROPOSED UTILITY WORK SHOWN ON THIS SHEET WILL BE DONE BY OTHERS. NO PAYMENT WILL BE MADE TO THE CONTRACTOR FOR PROPOSED UTILITY WORK SHOWN ON THIS SHEET.

MATCH LINE
-L- STA 65+00 SEE SHEET 7

MATCH LINE
-L- STA 79+00 SEE SHEET 9

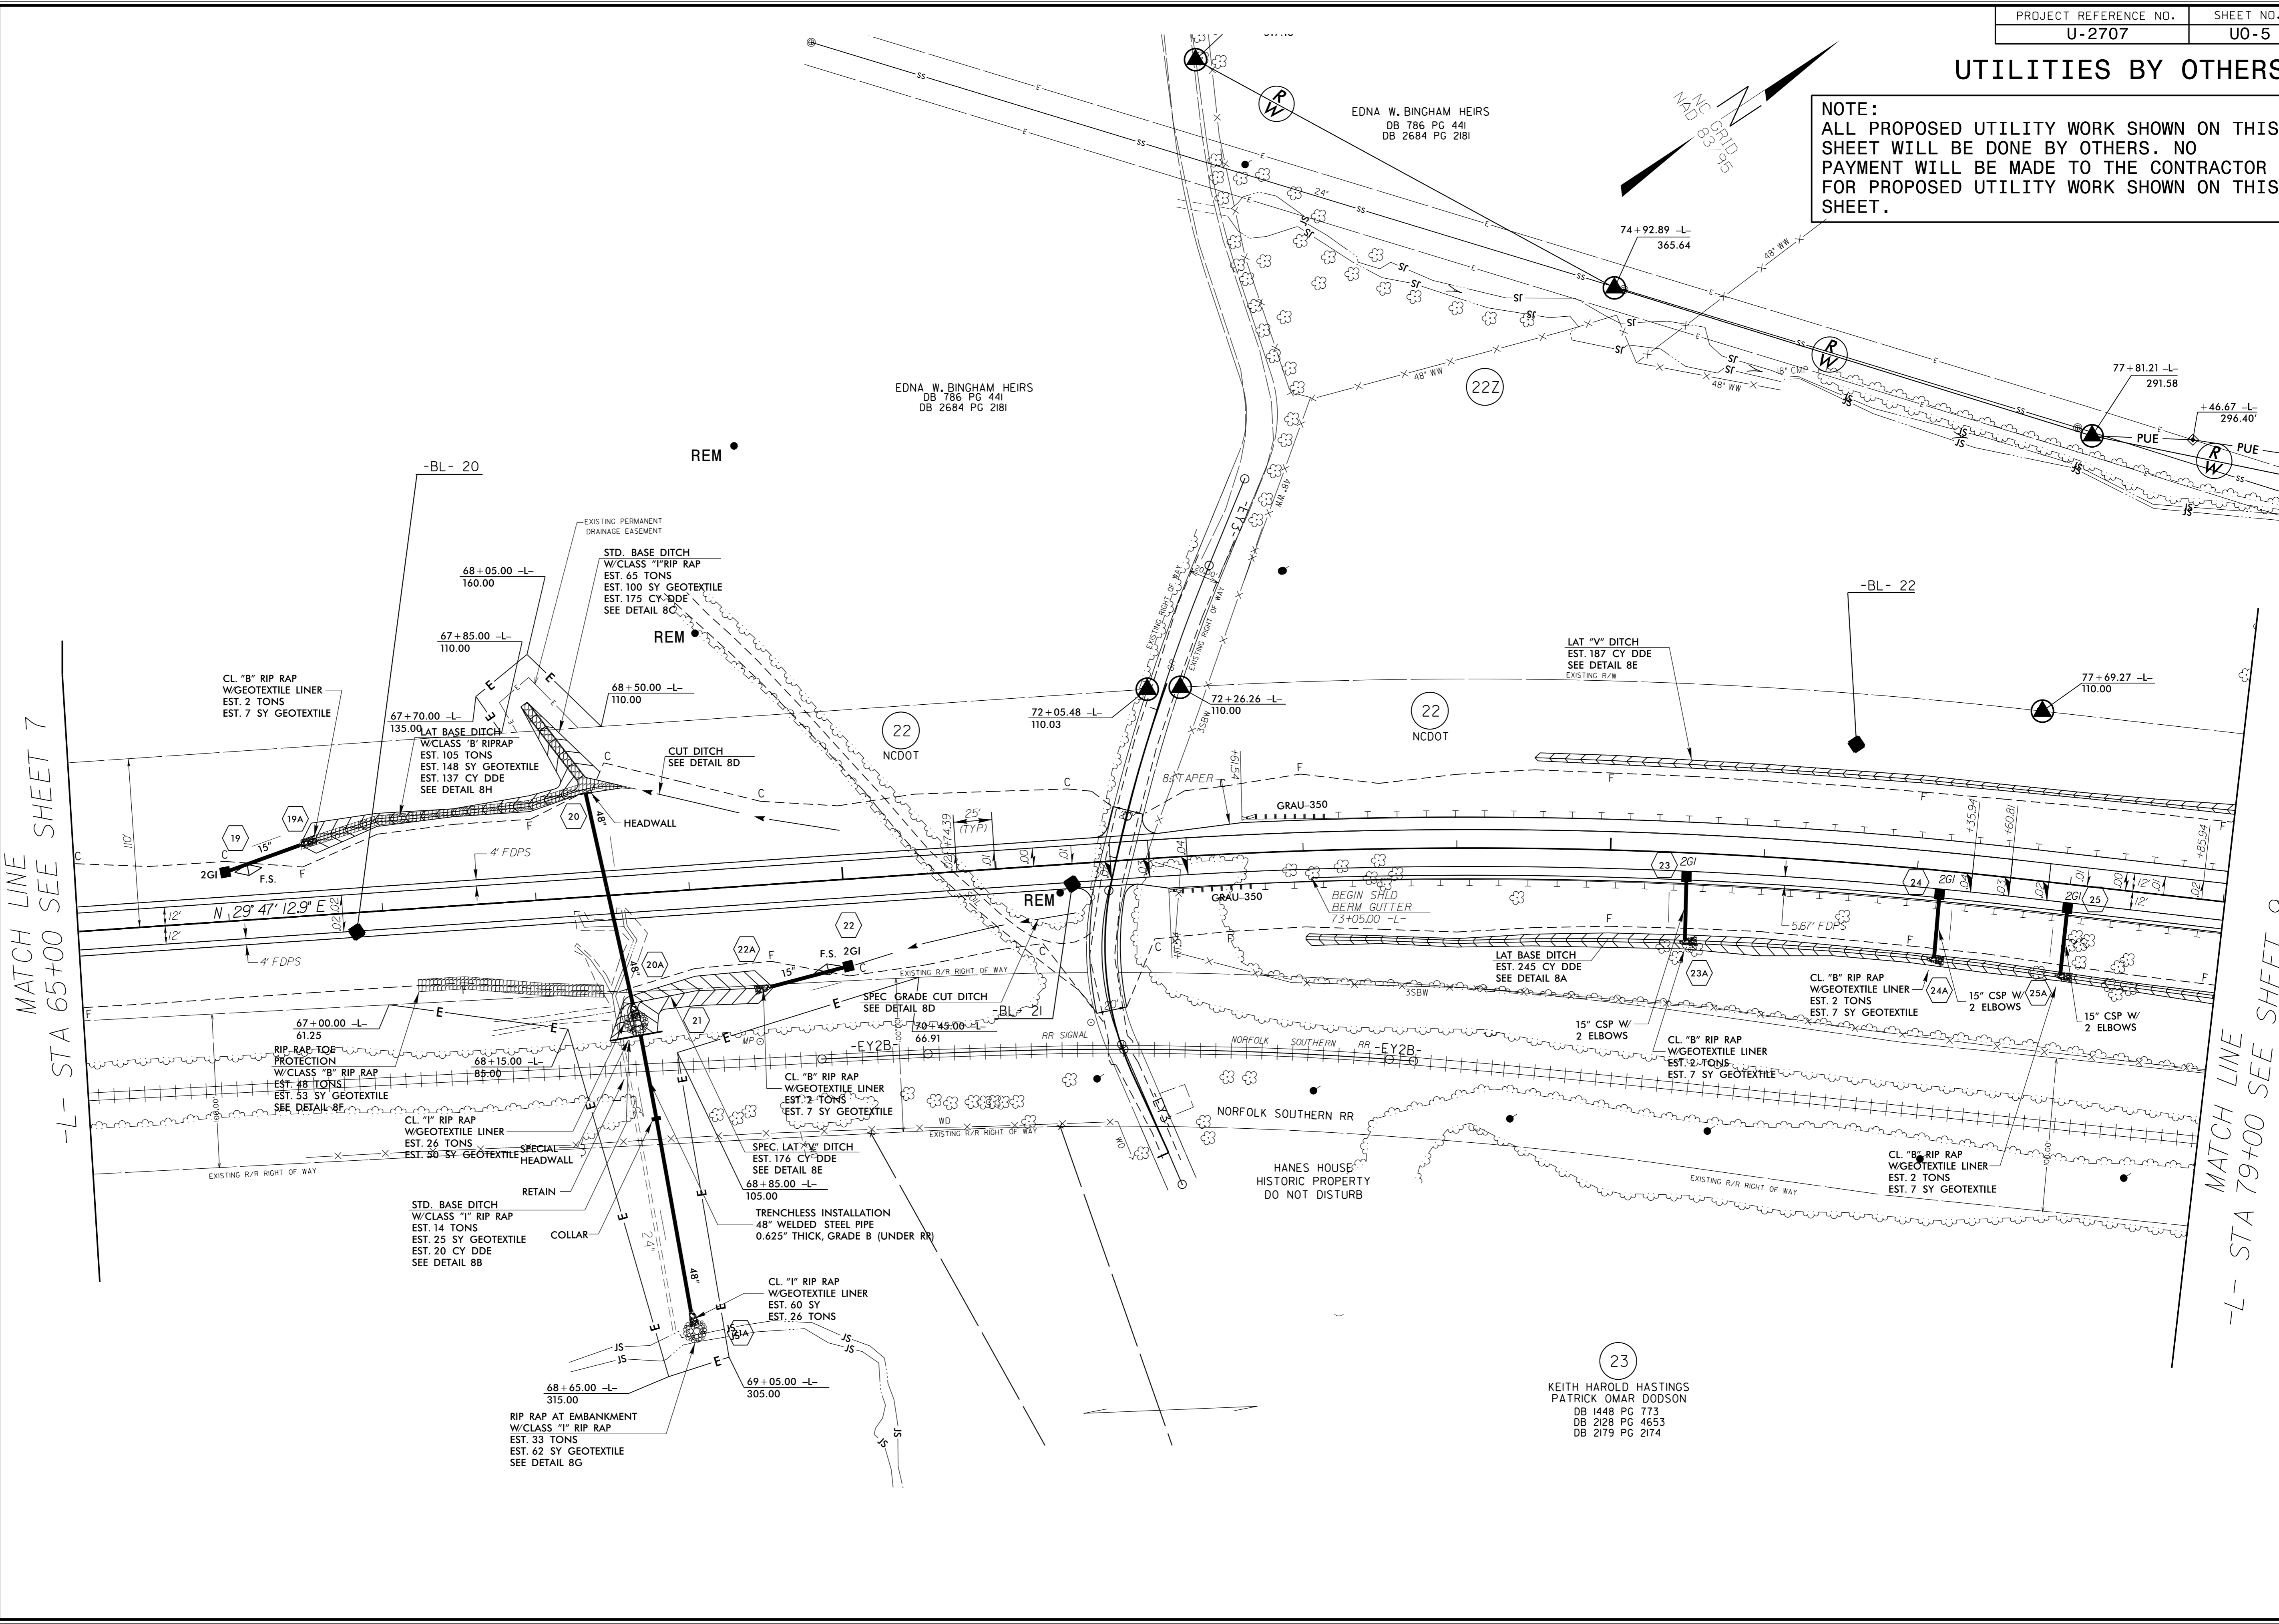

23
 KEITH HAROLD HASTINGS
 PATRICK OMAR DODSON
 DB 1448 PG 773
 DB 2128 PG 4653
 DB 2179 PG 2174