


8/23/99

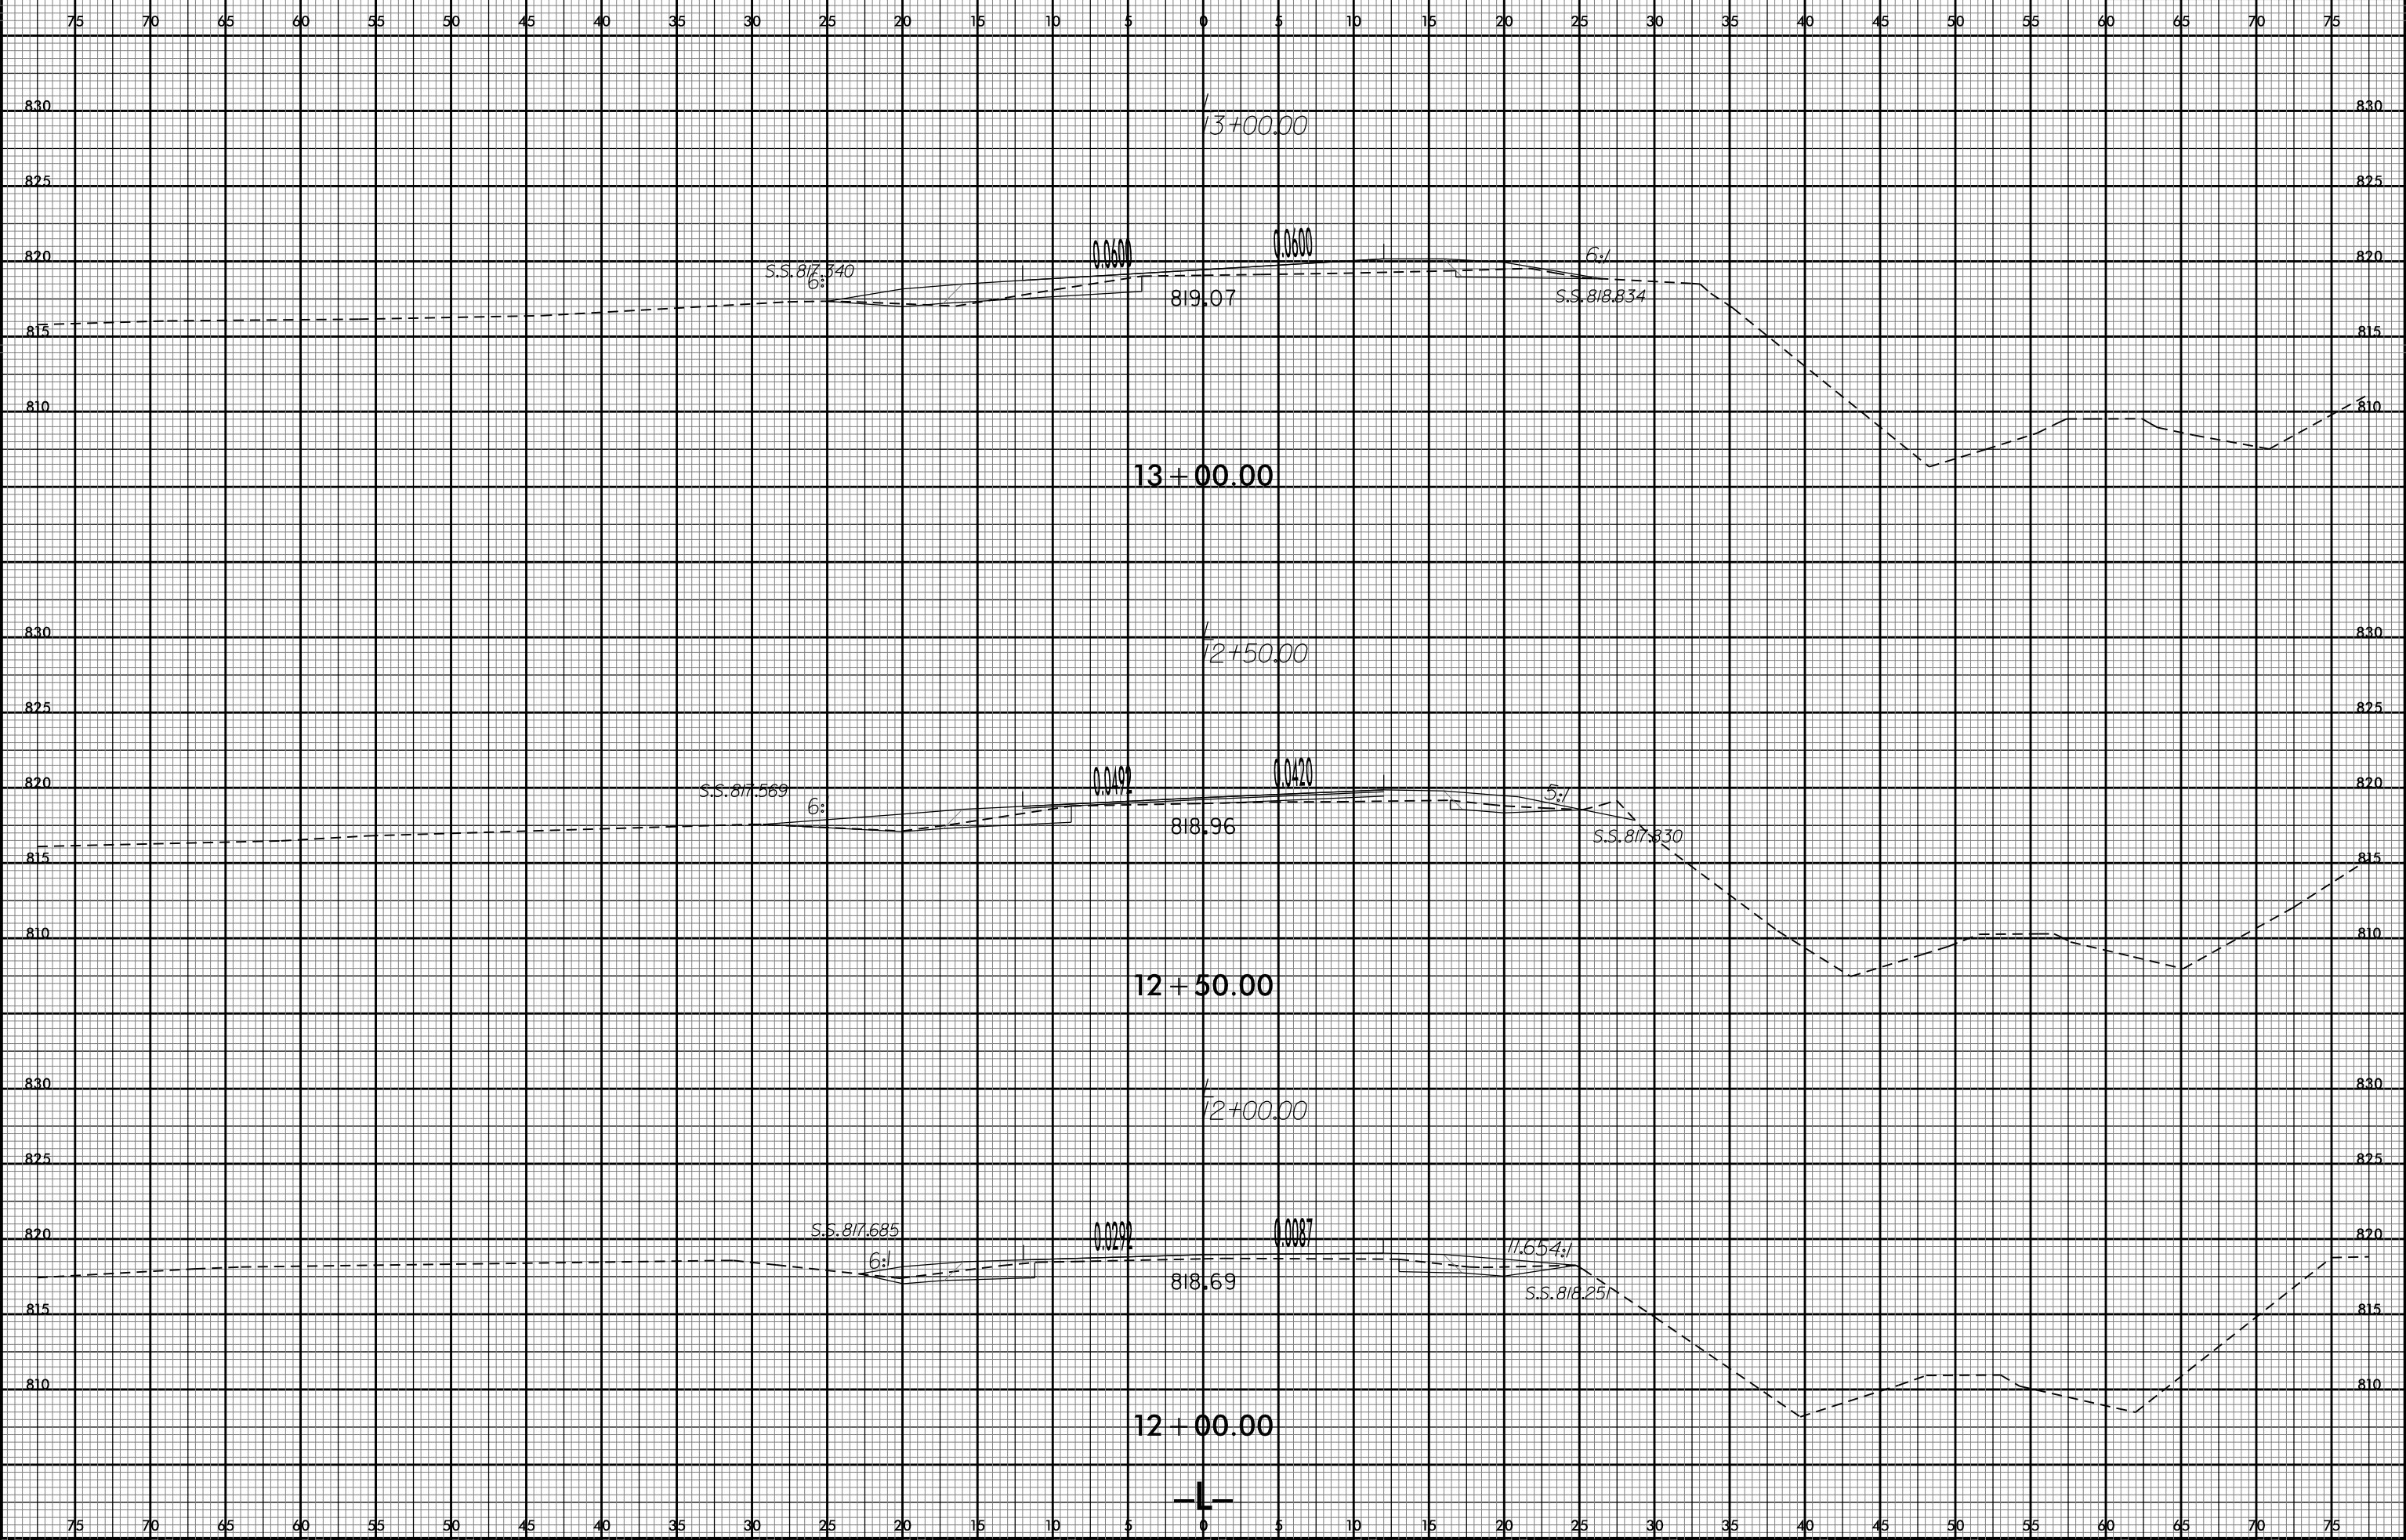

| | |
|---------------------|-----------|
| PROJ. REFERENCE NO. | SHEET NO. |
| U-2707 | X-3 |



2/3/2016
U:\Projects\U-2707-RDY_XPL-L.dgn
User: jrb