


8/23/99

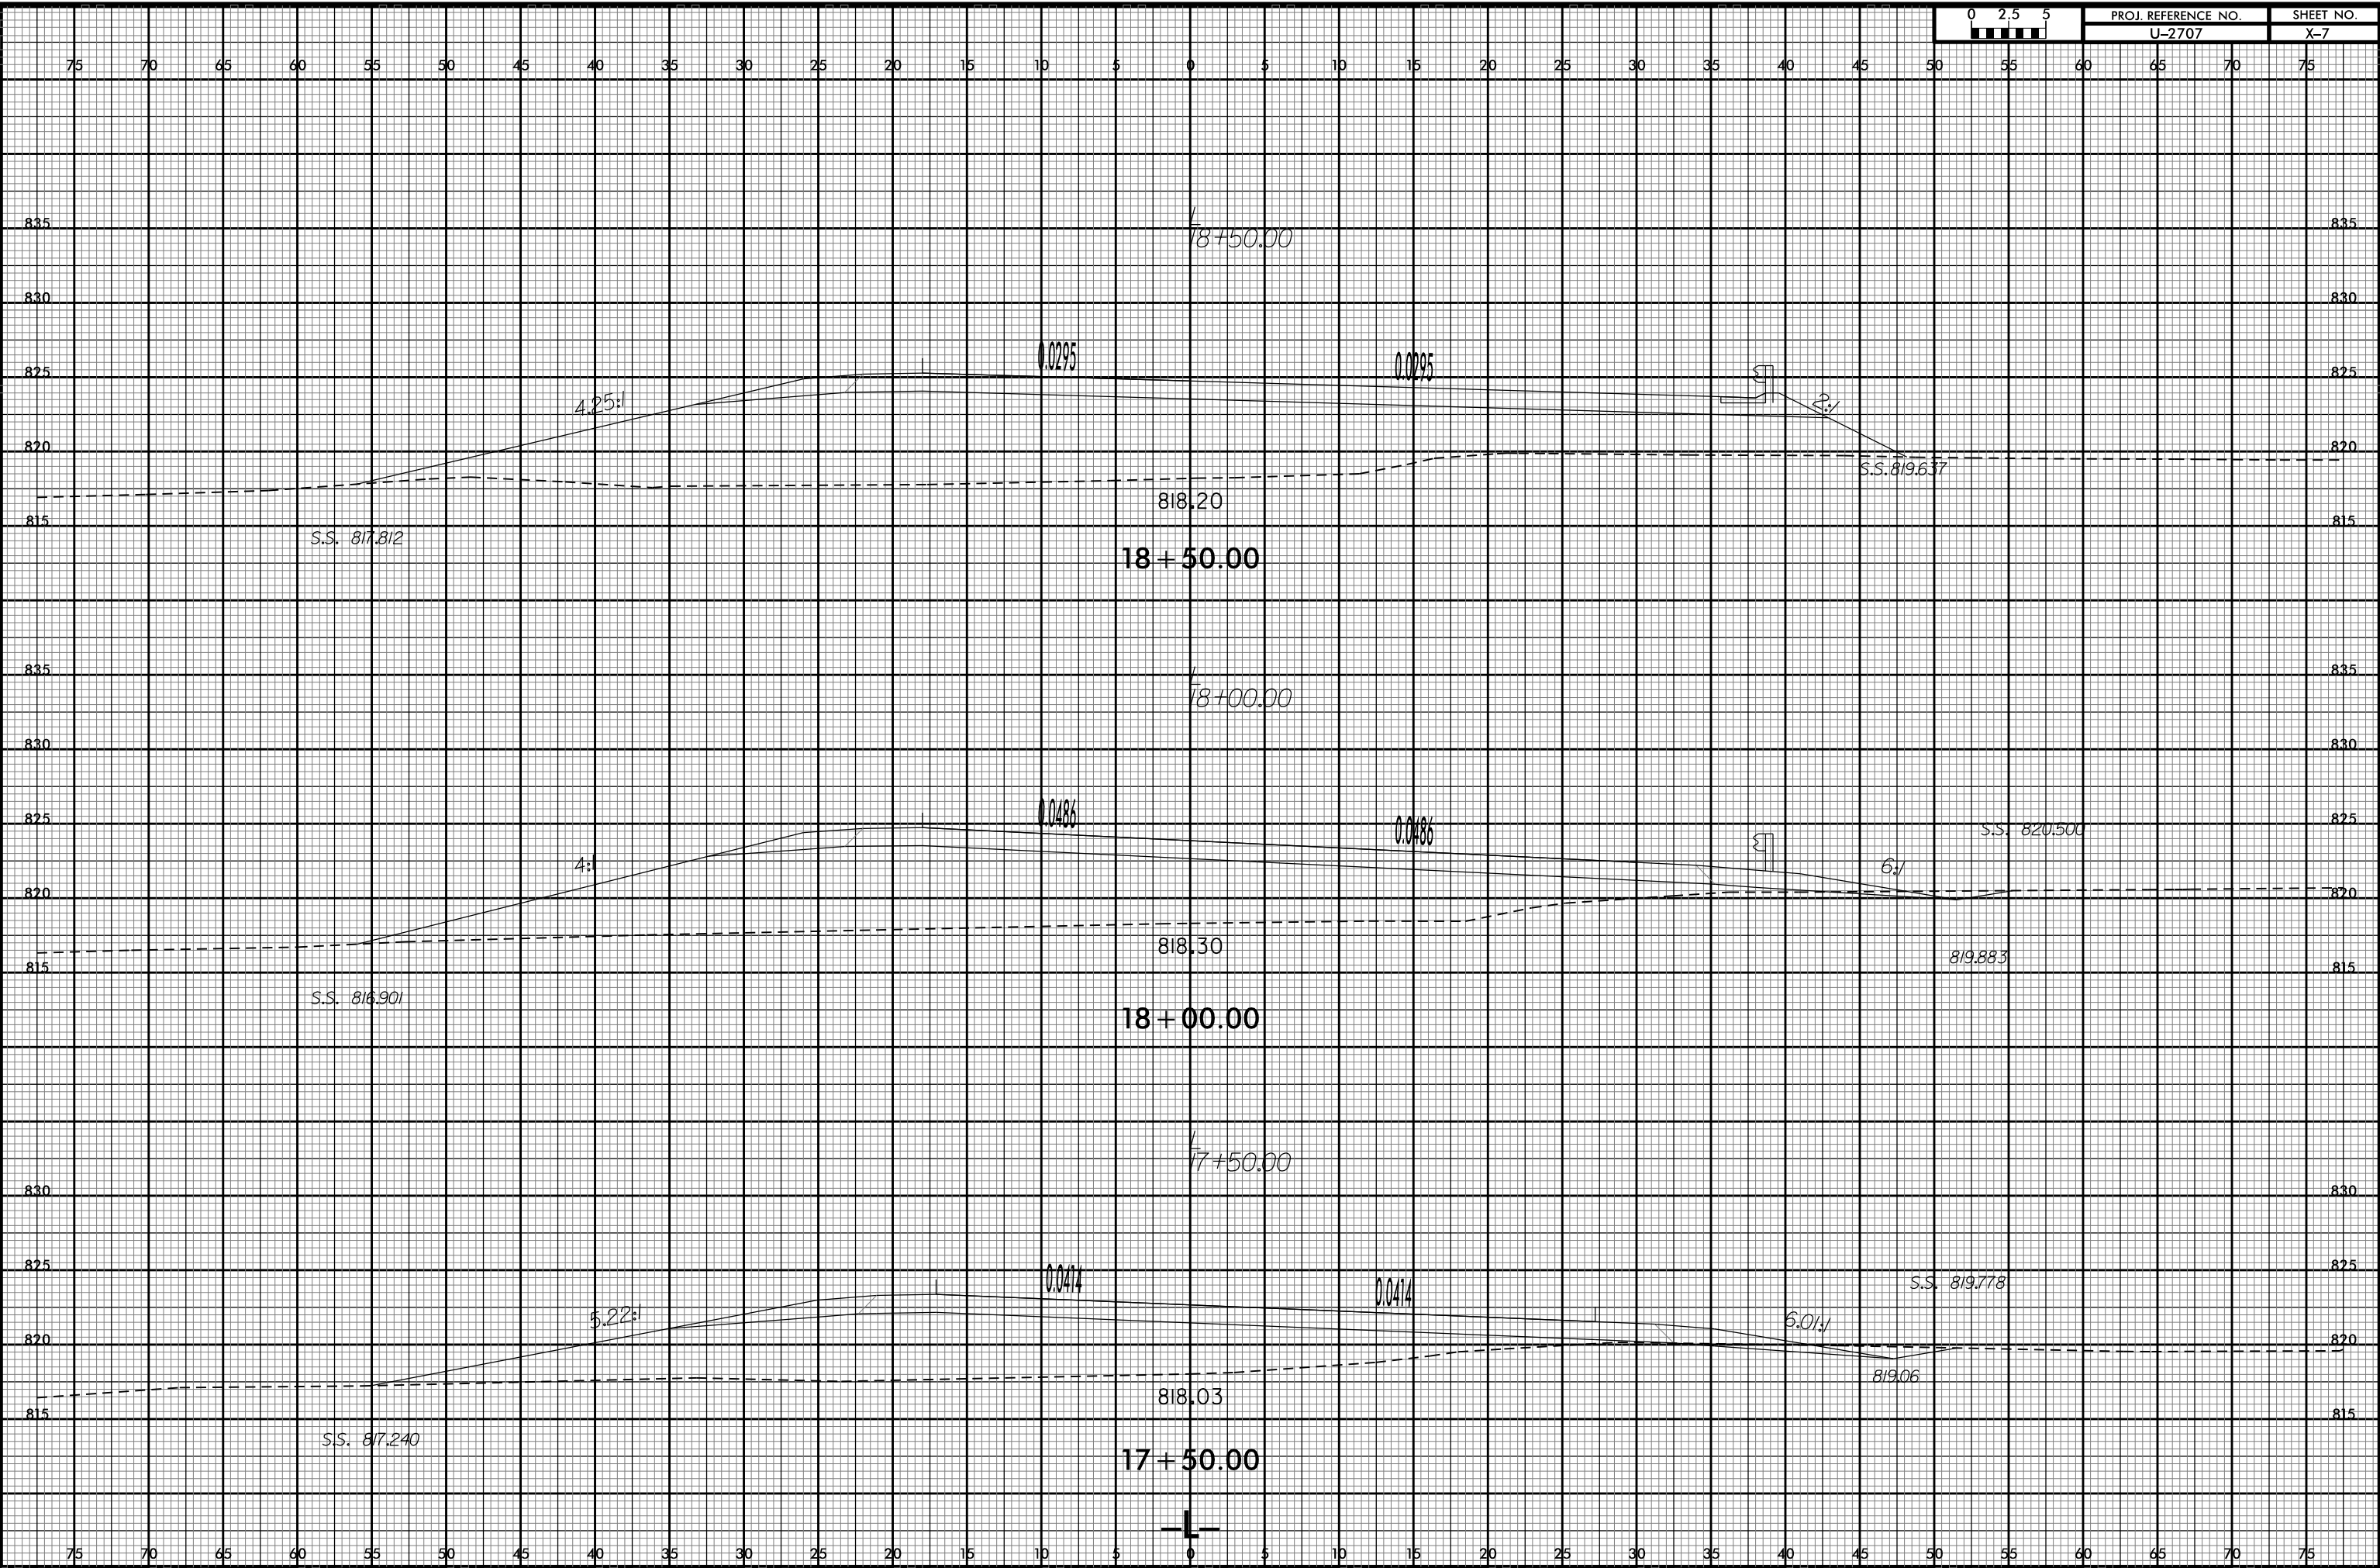

PROJ. REFERENCE NO.	SHEET NO.
U-2707	X-7



2/3/2016 10:53:02 U:\SSC\U2707_RDY_XPL.L.dgn