


8/23/99

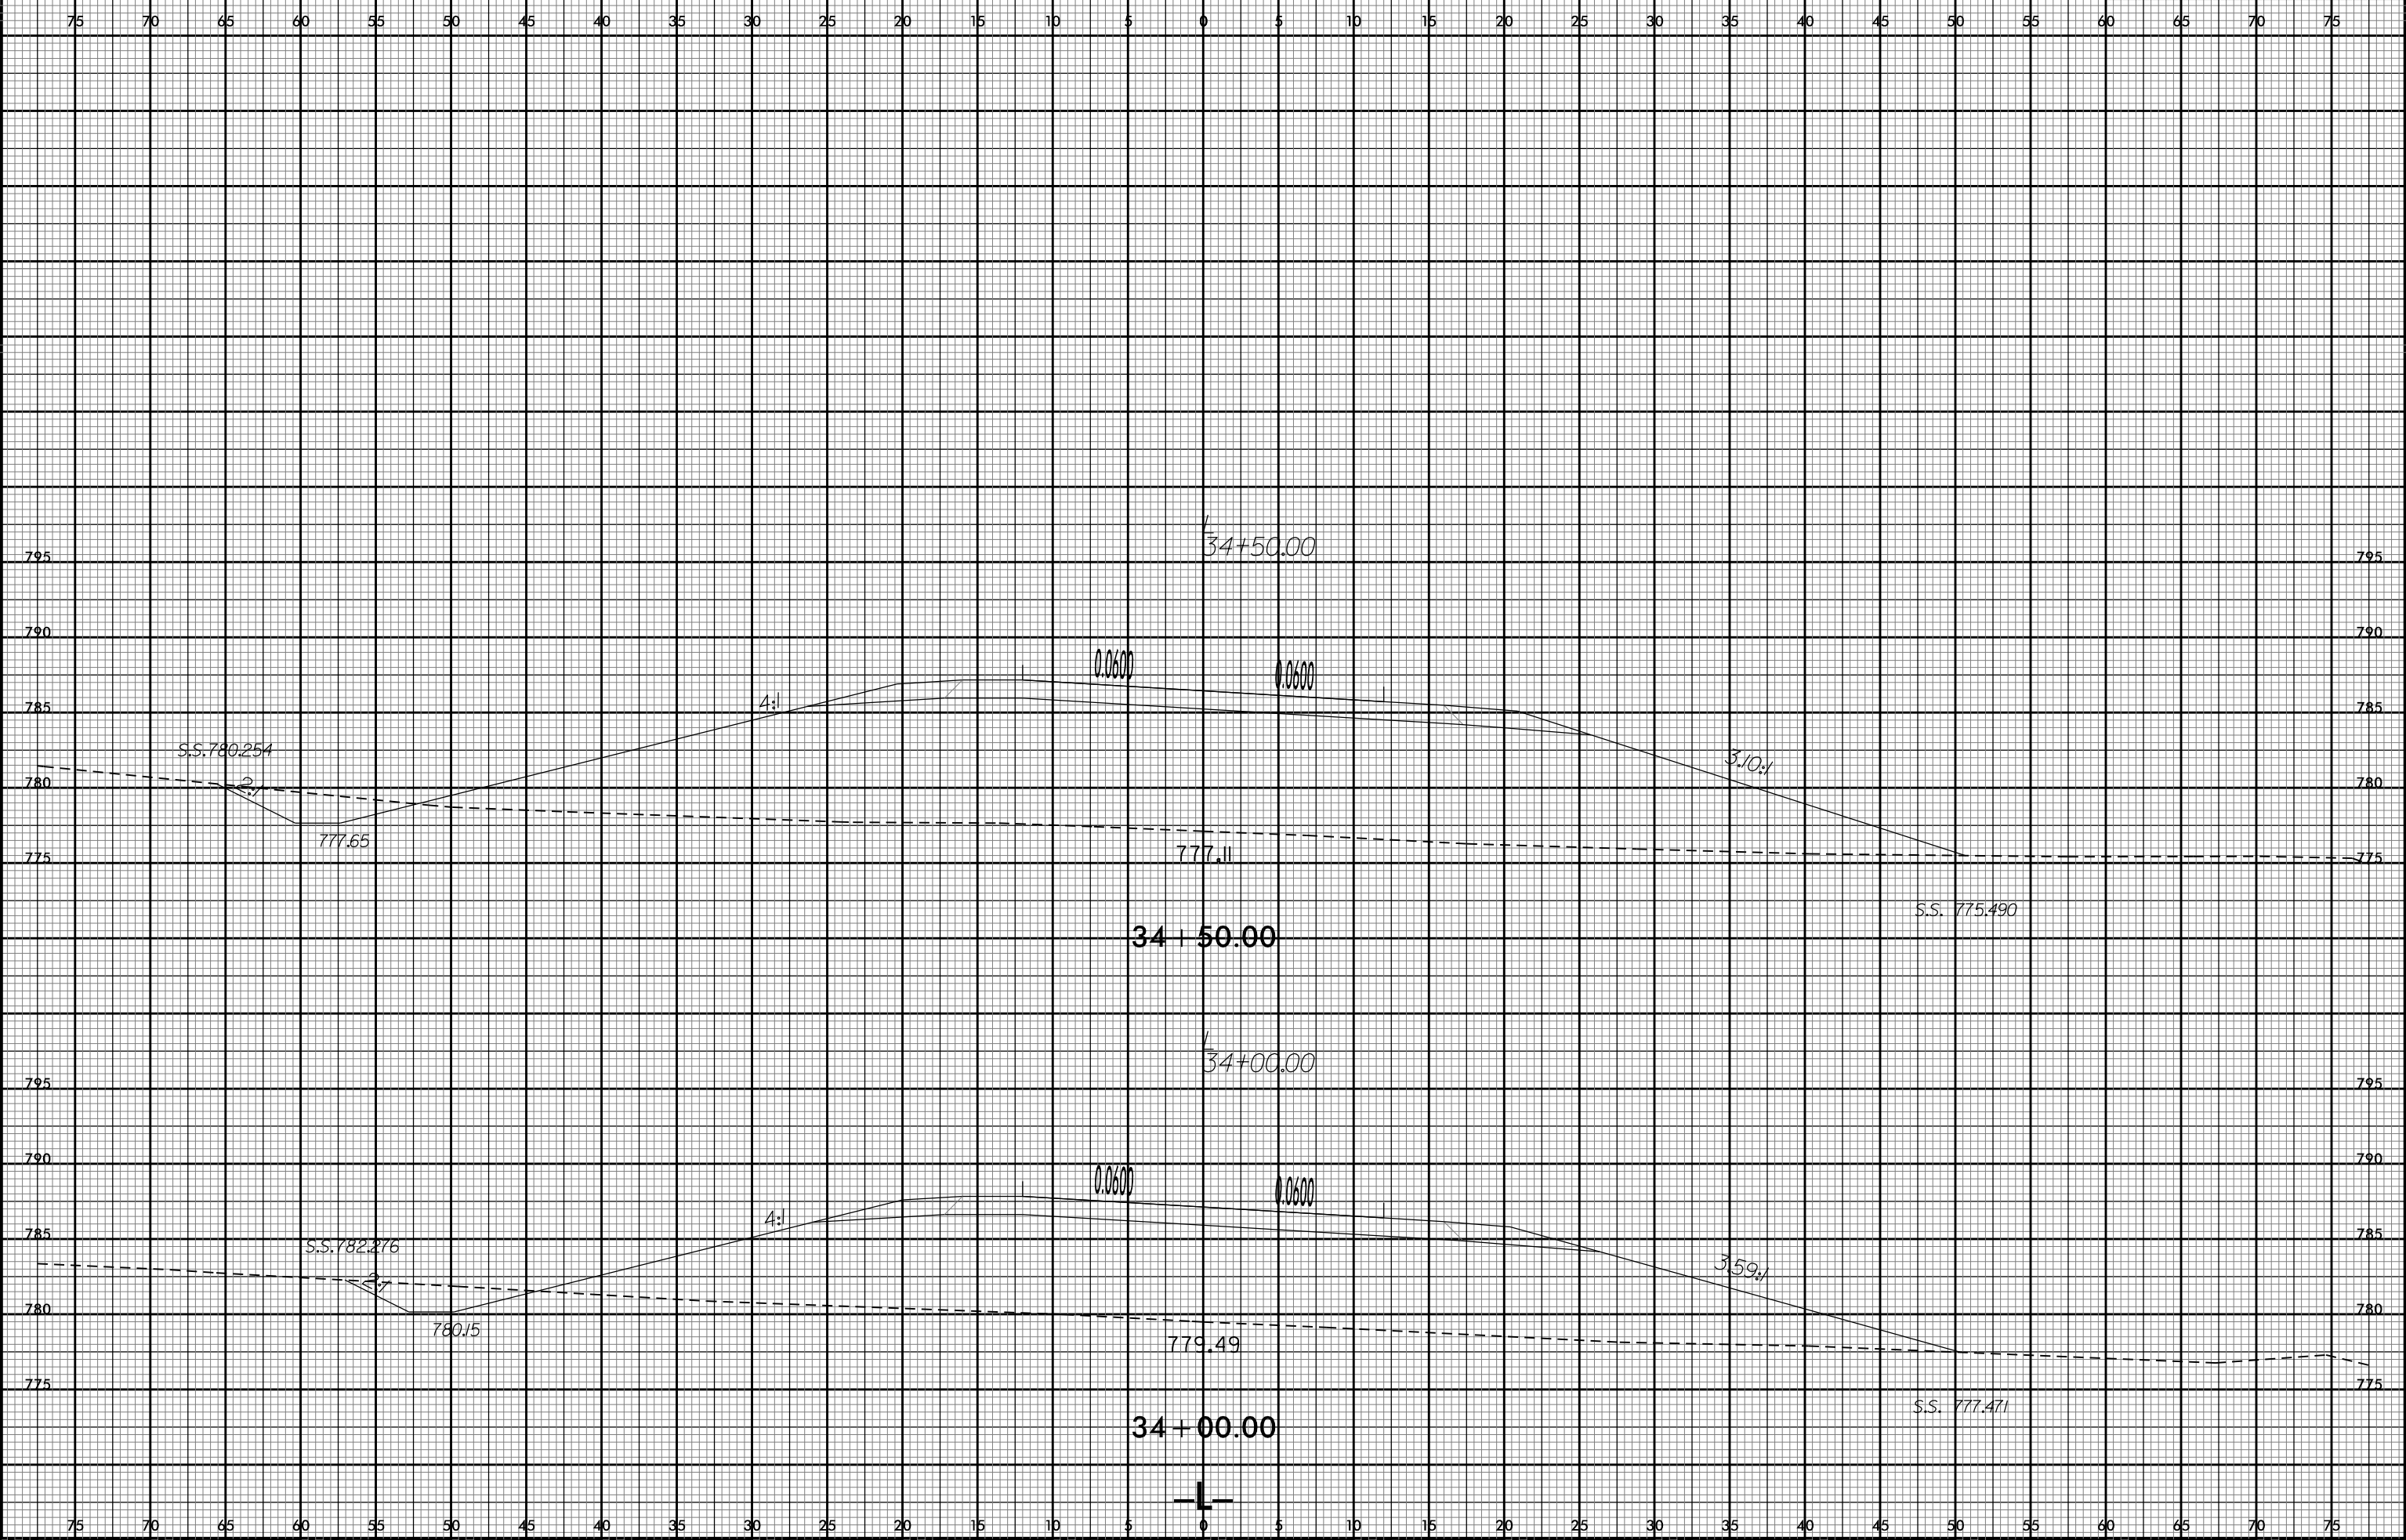

PROJ. REFERENCE NO.	SHEET NO.
U-2707	X-20



2/3/2016 12:58:12 U:\S\U2707_RDY_XPL.L.dgn