


8/23/99

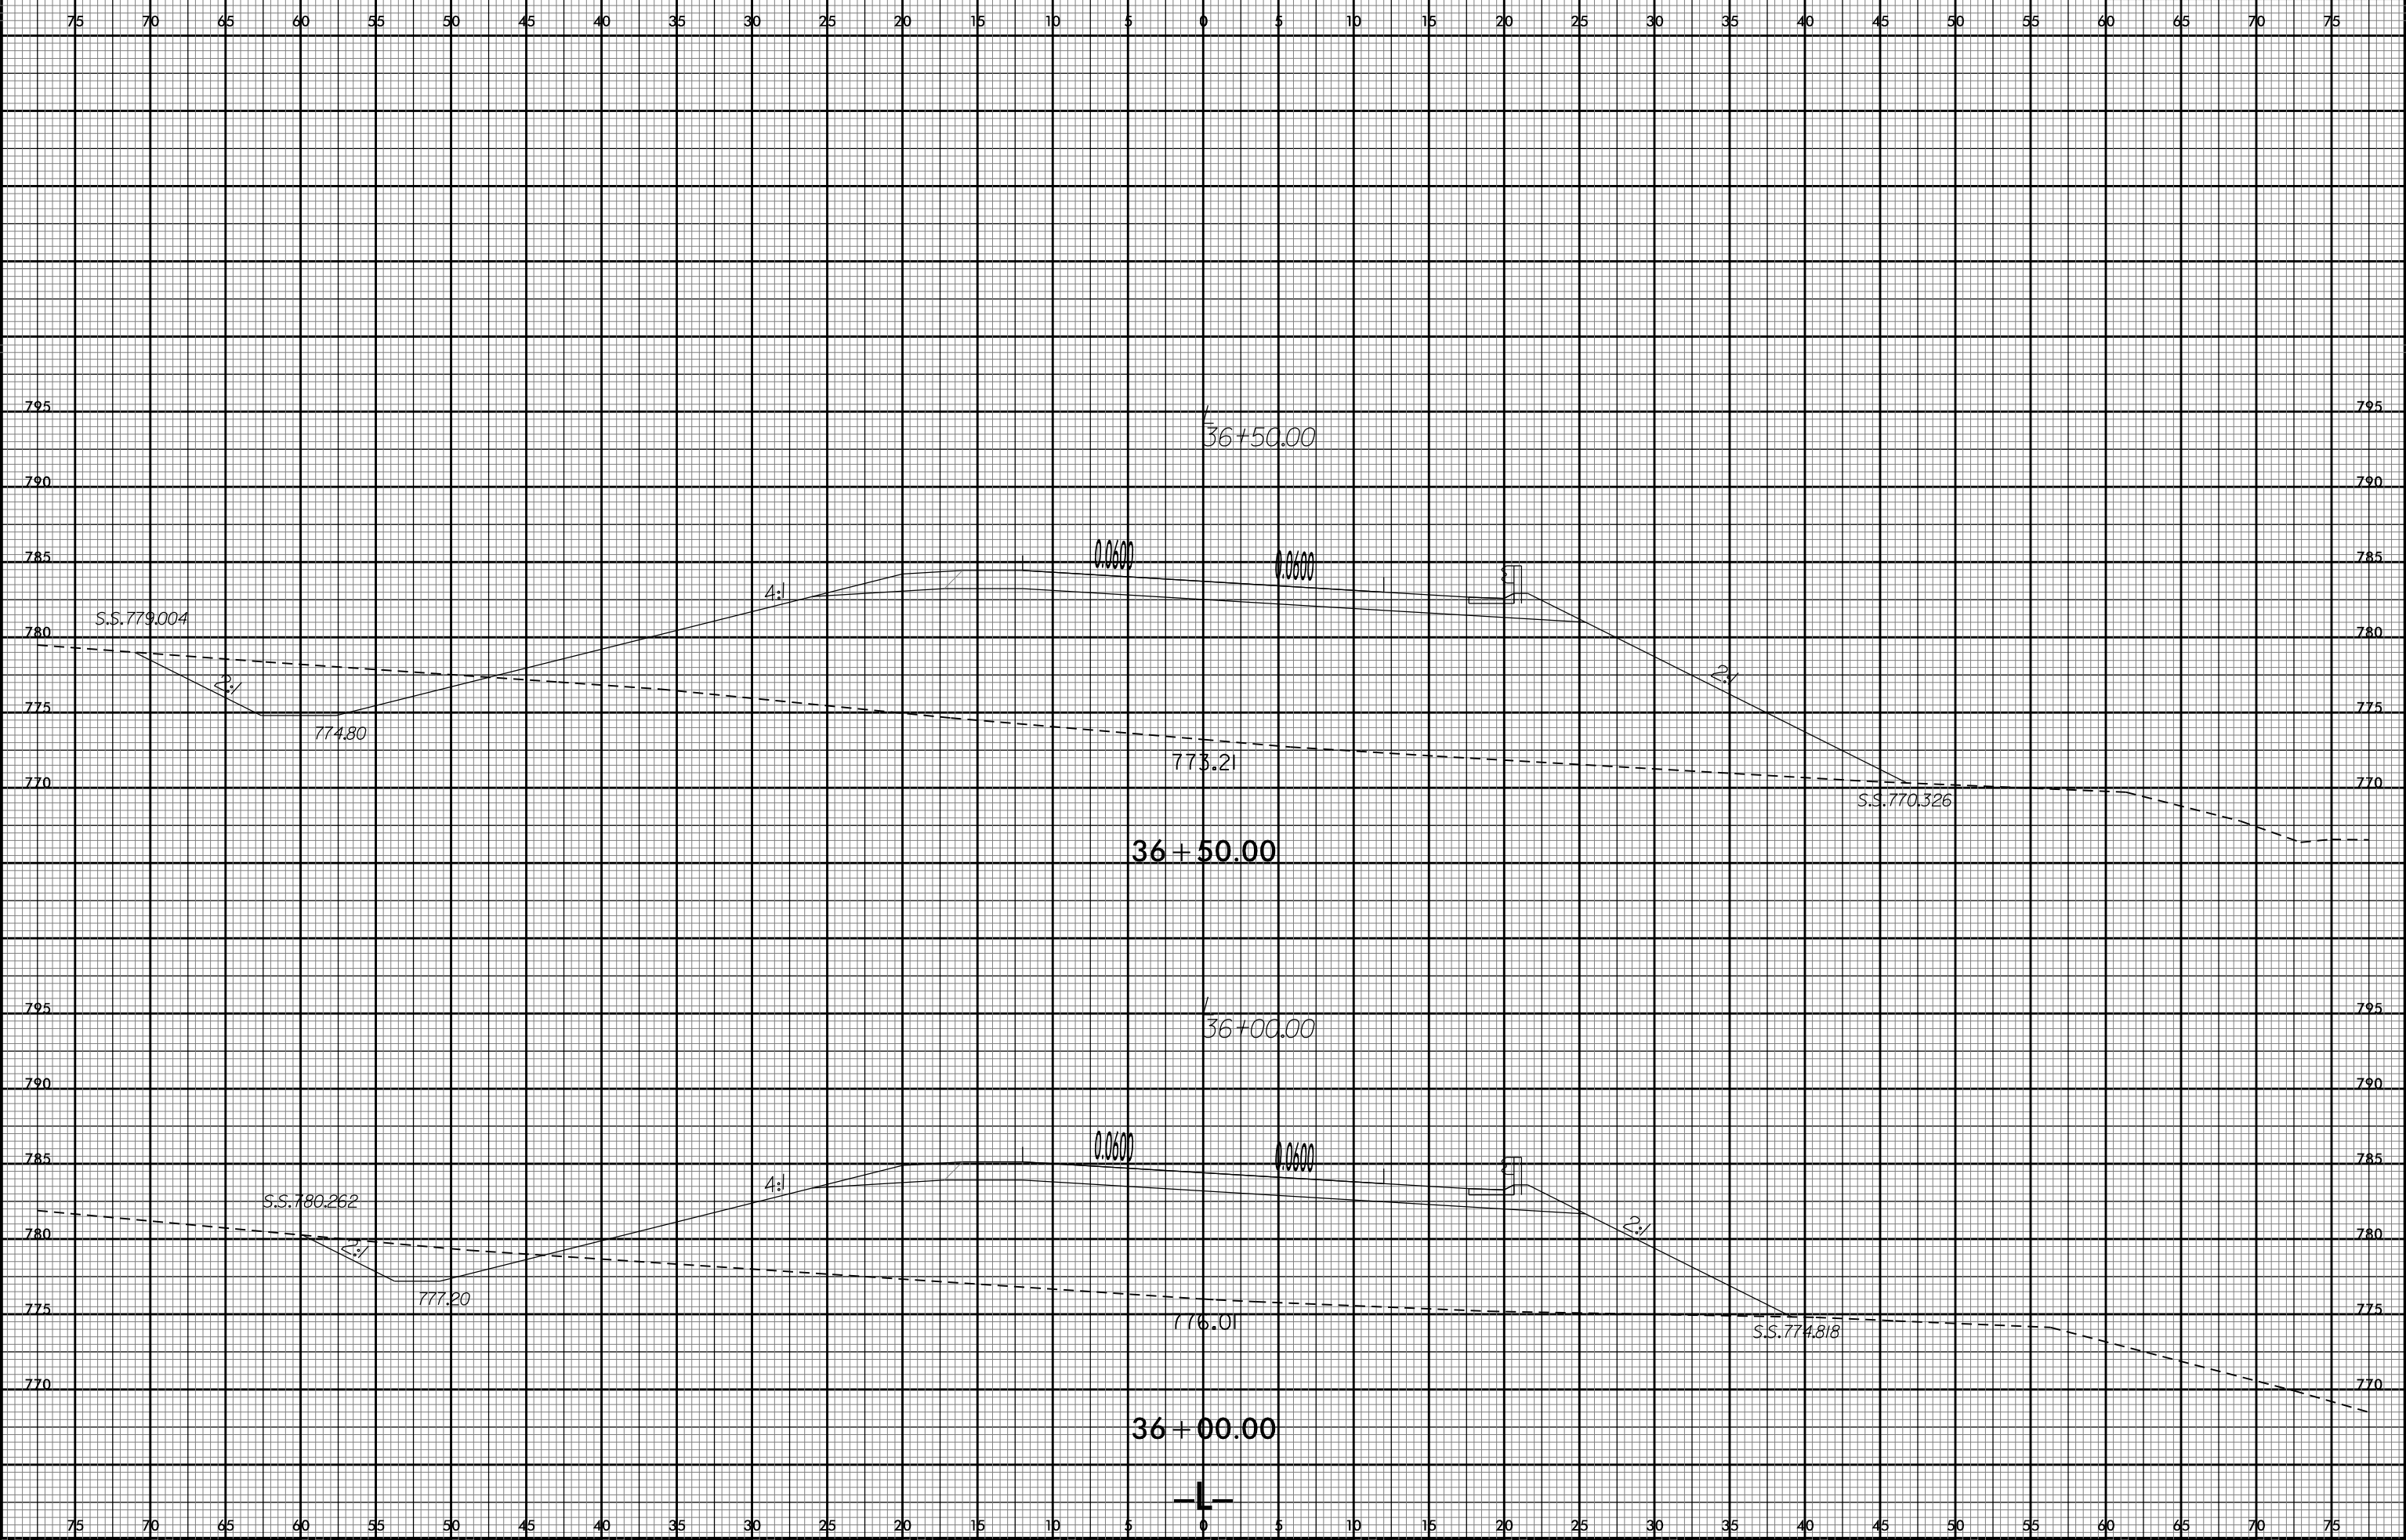

2/3/2016 10:53:00 AM U:\Projects\U2707.RDY_XPL.L.dgn