


8/23/99

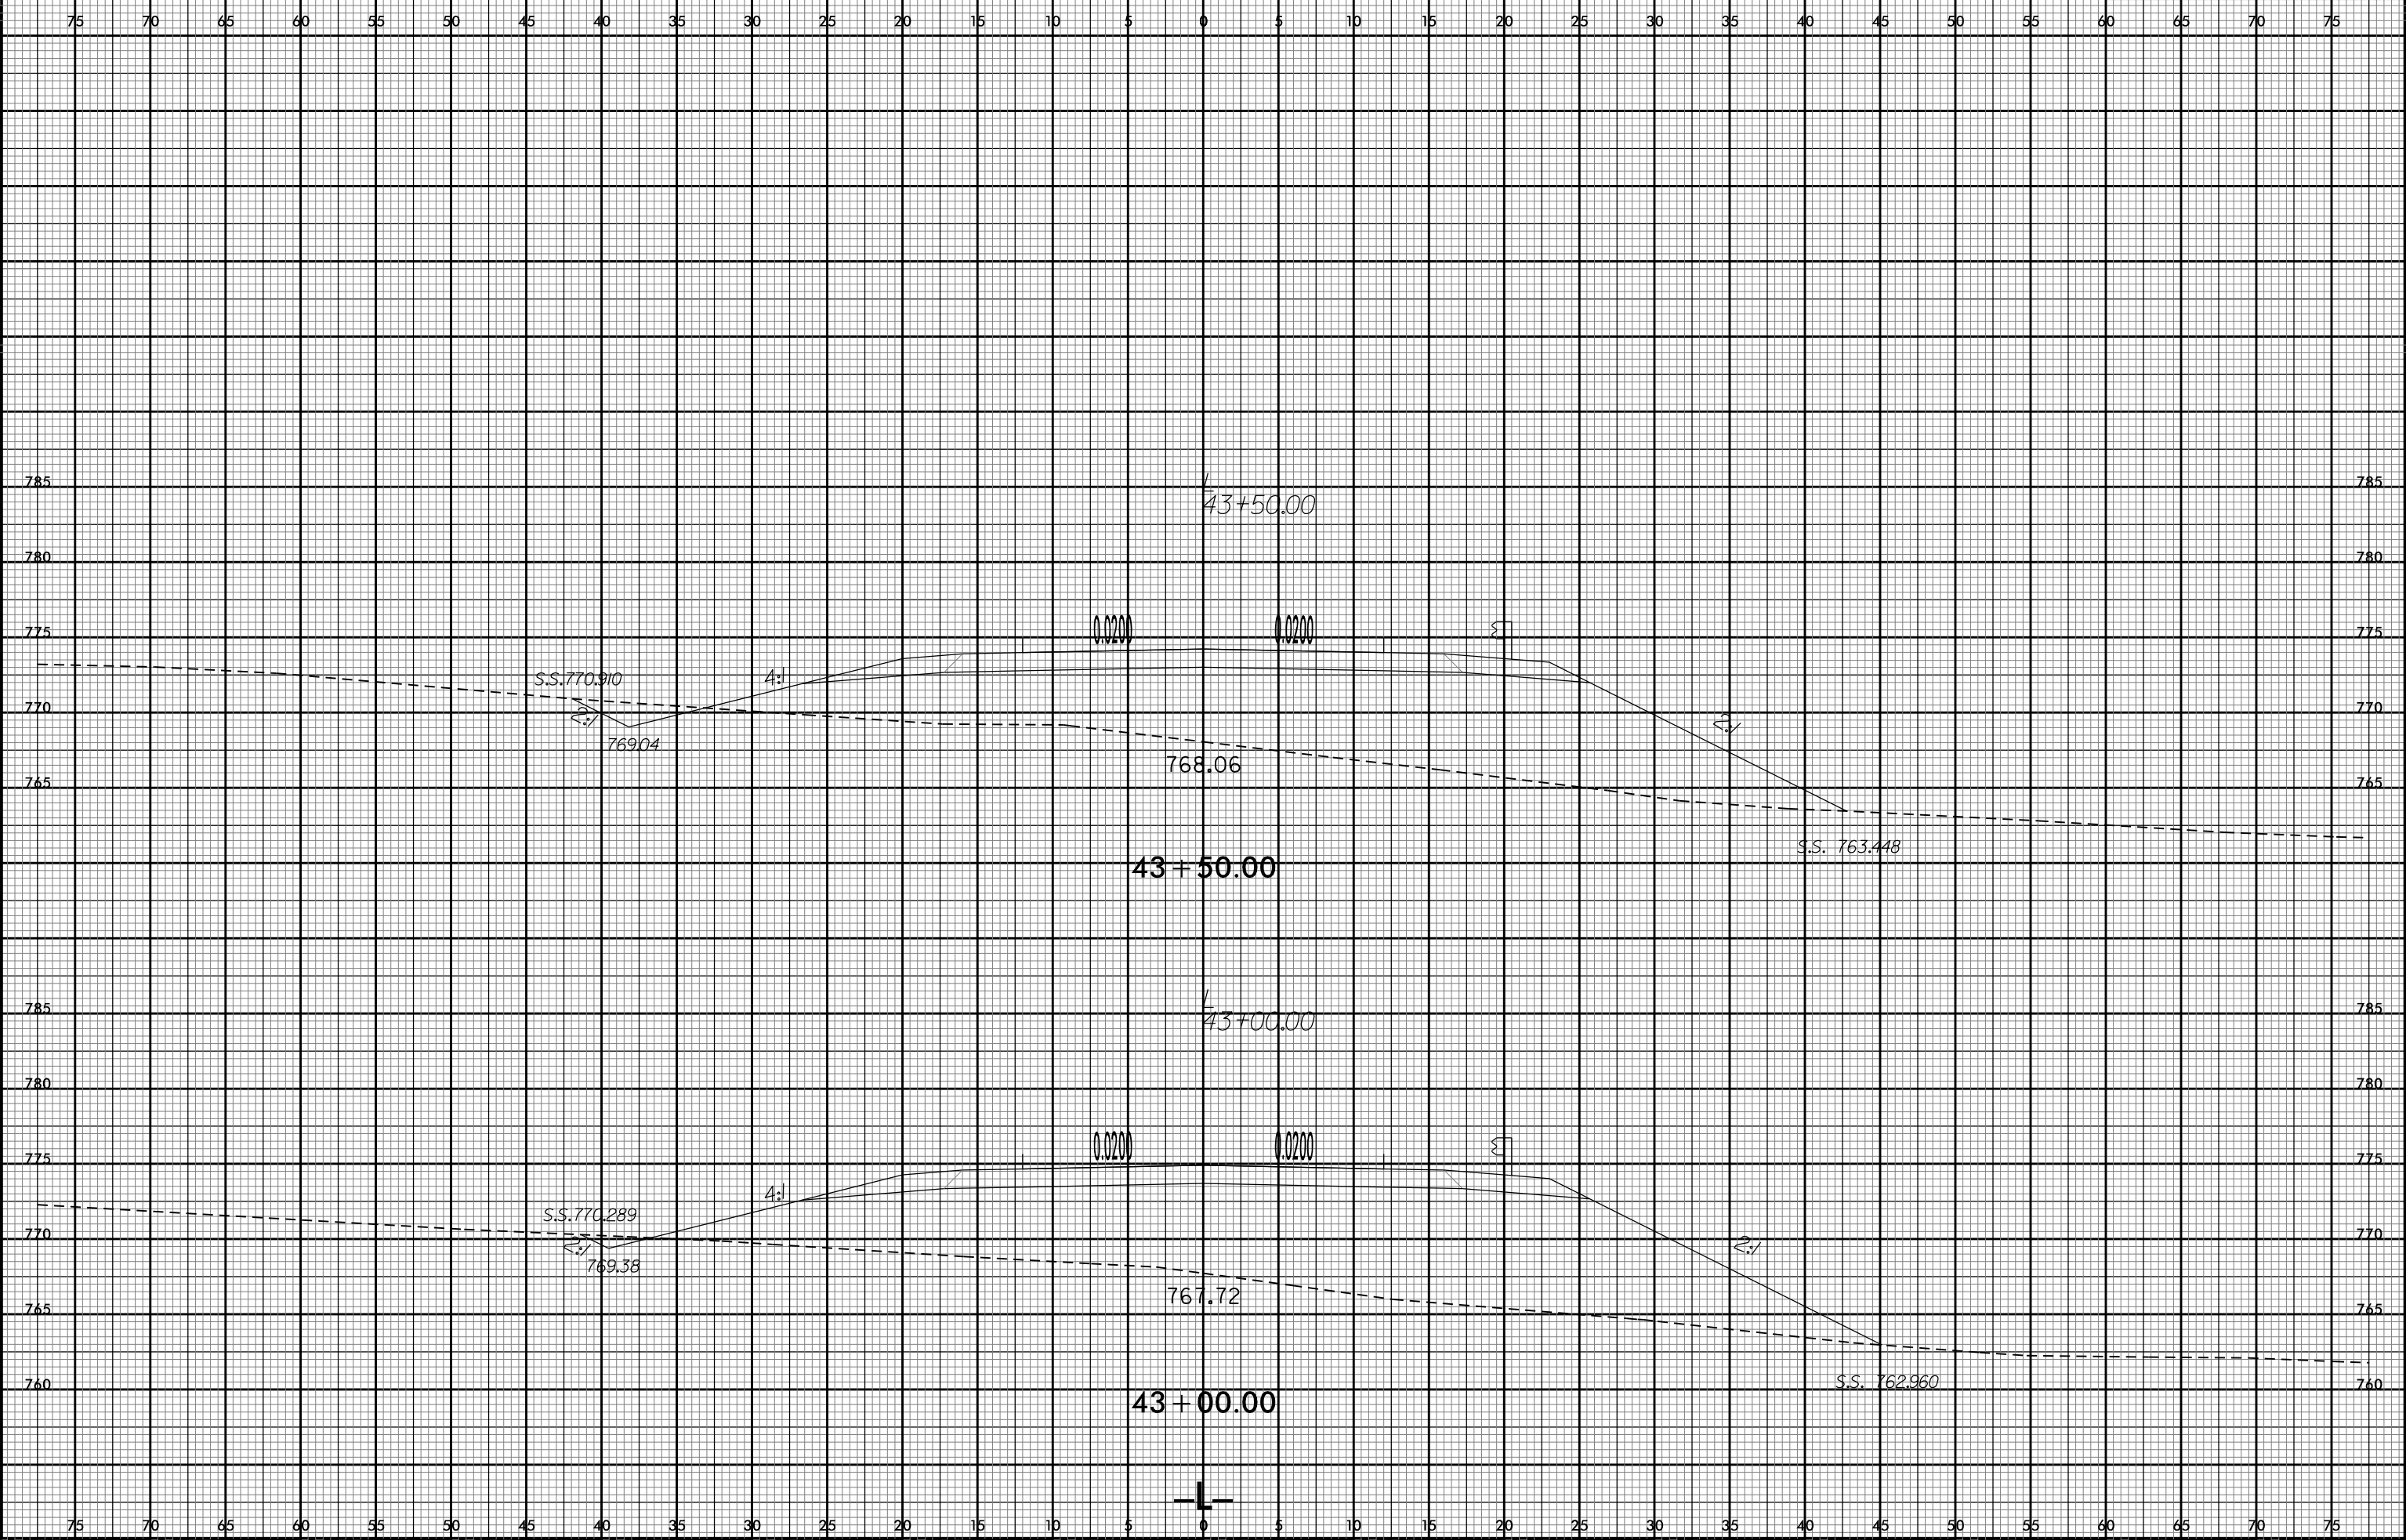

| | |
|---------------------|-----------|
| PROJ. REFERENCE NO. | SHEET NO. |
| U-2707 | X-29 |



2/3/2016
U:\Projects\U2707\RDY_XPL.L.dgn
User: rdyl