


8/23/99

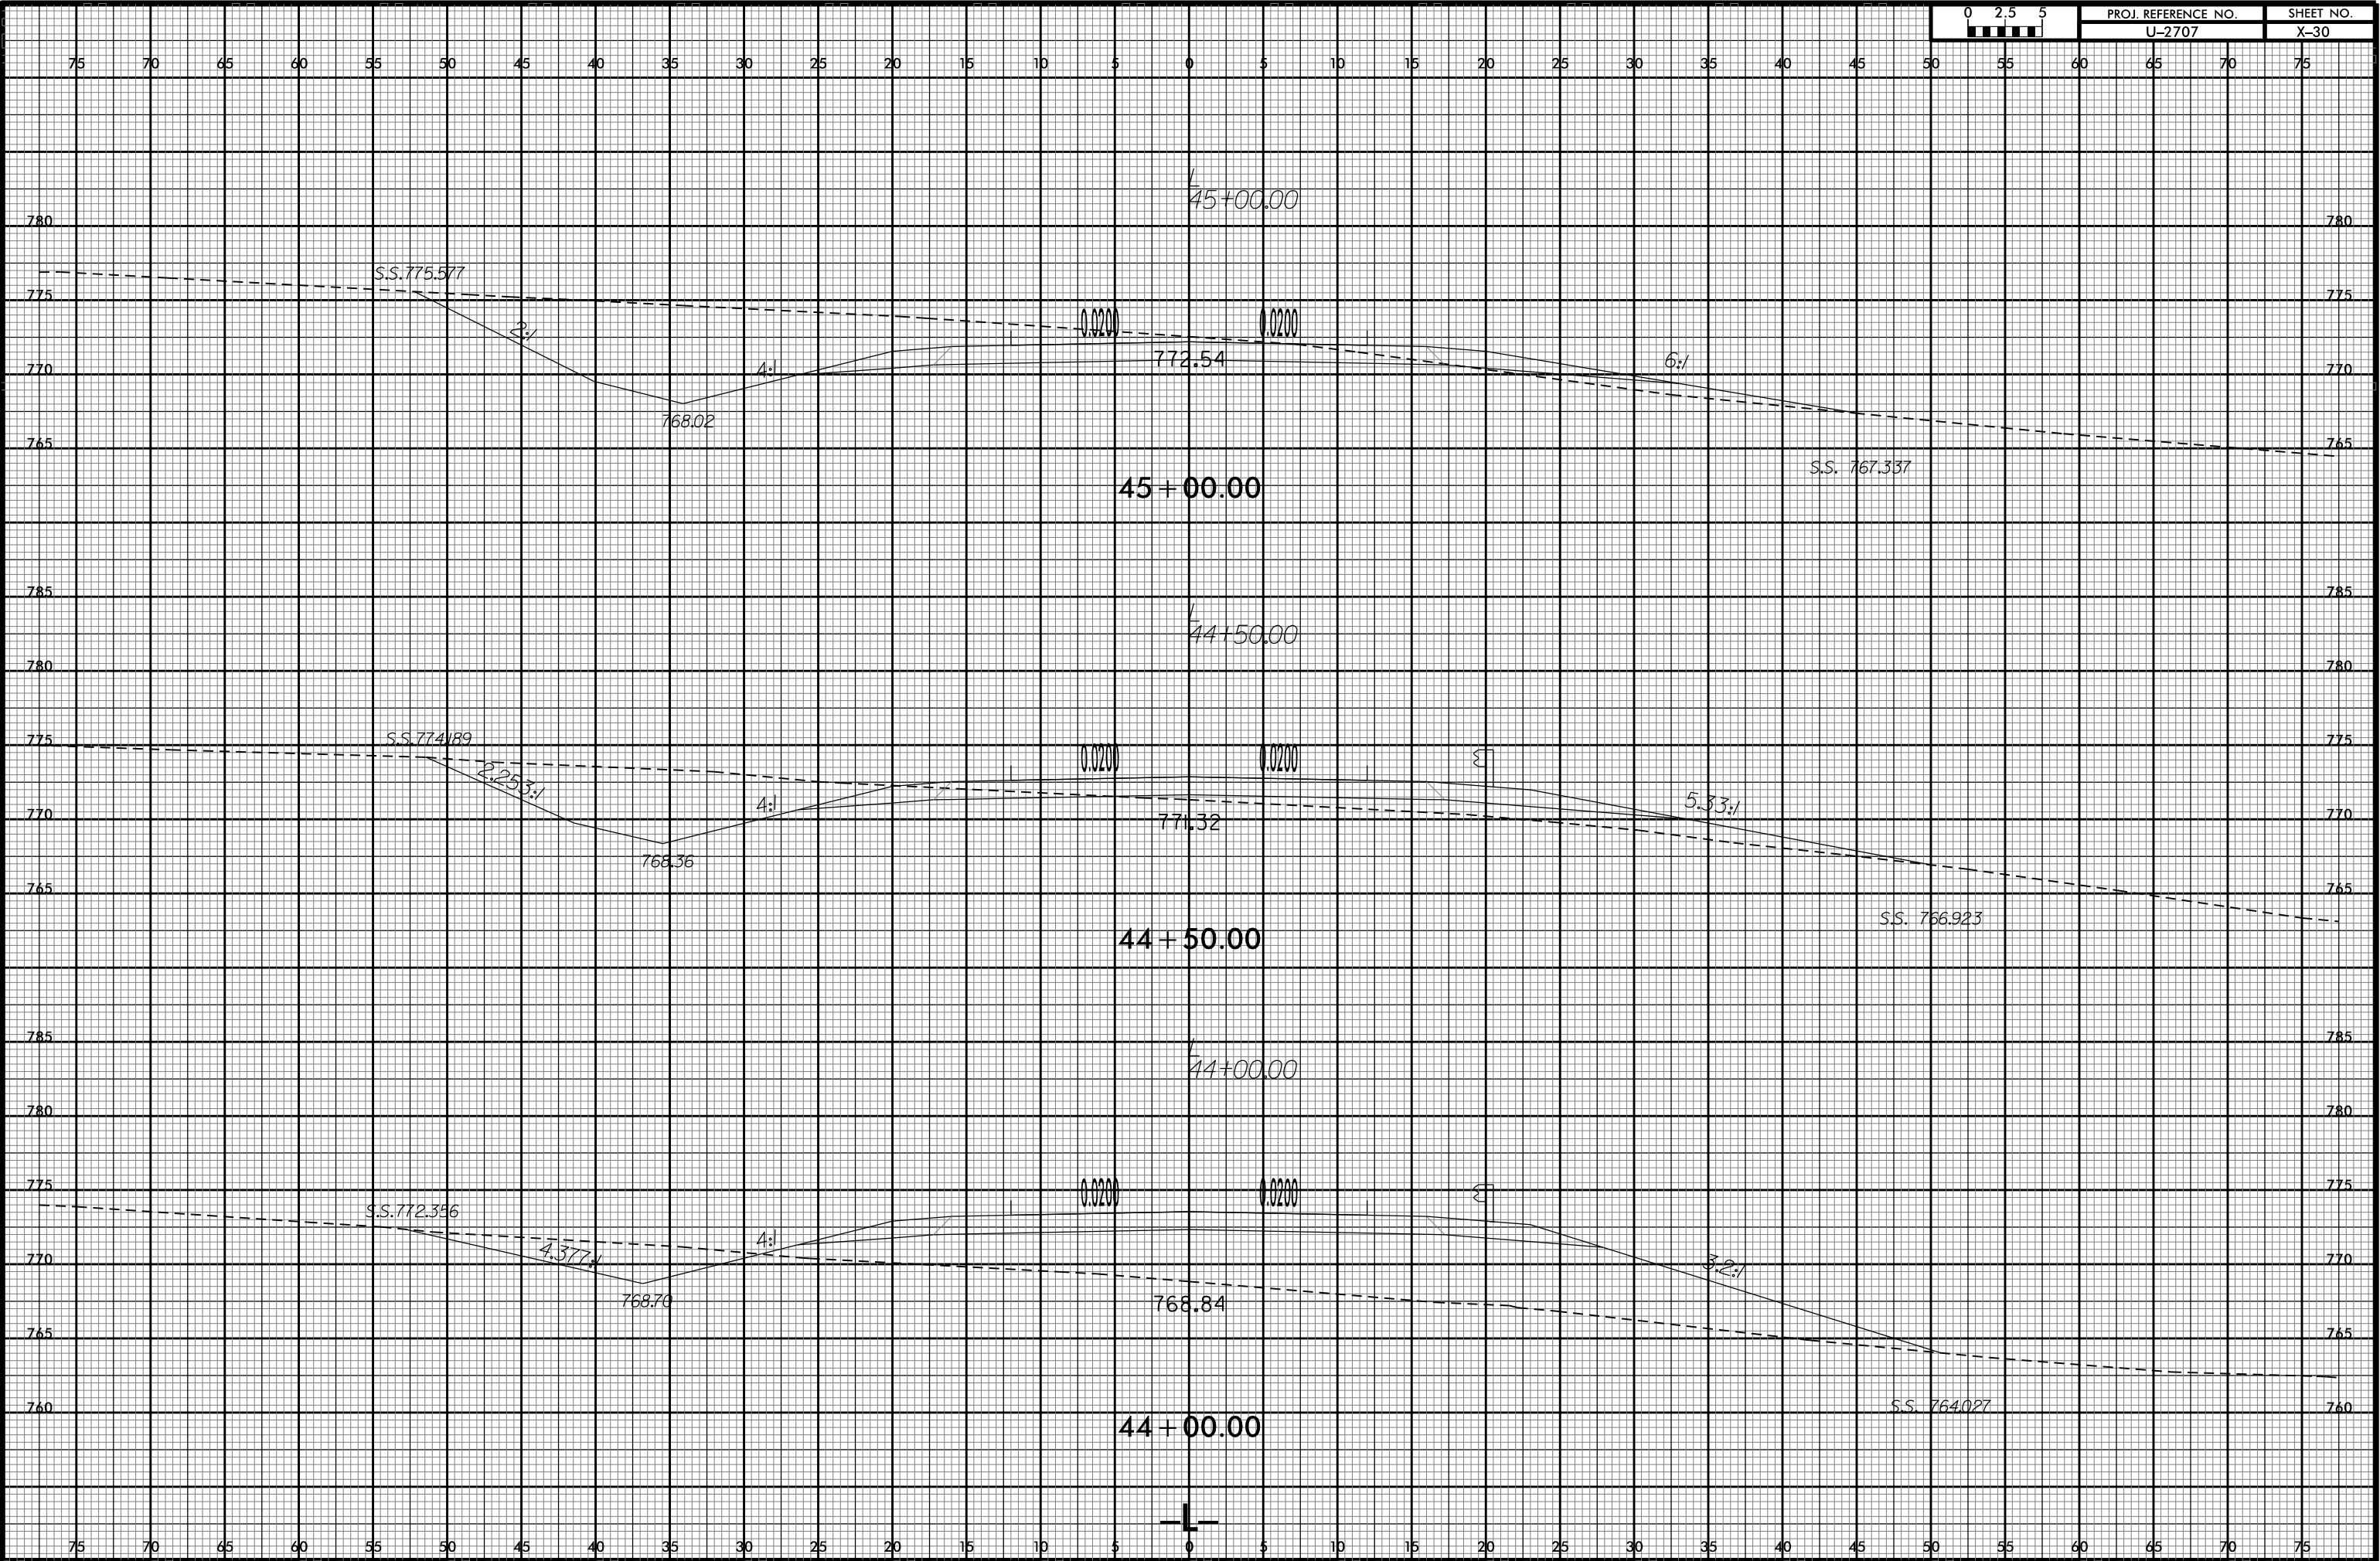

PROJ. REFERENCE NO.
U-2707

SHEET NO.
X-30



2/3/2016
U:\Projects\U2707.RDY_XPL.L.dgn
User: rault