


8/23/99

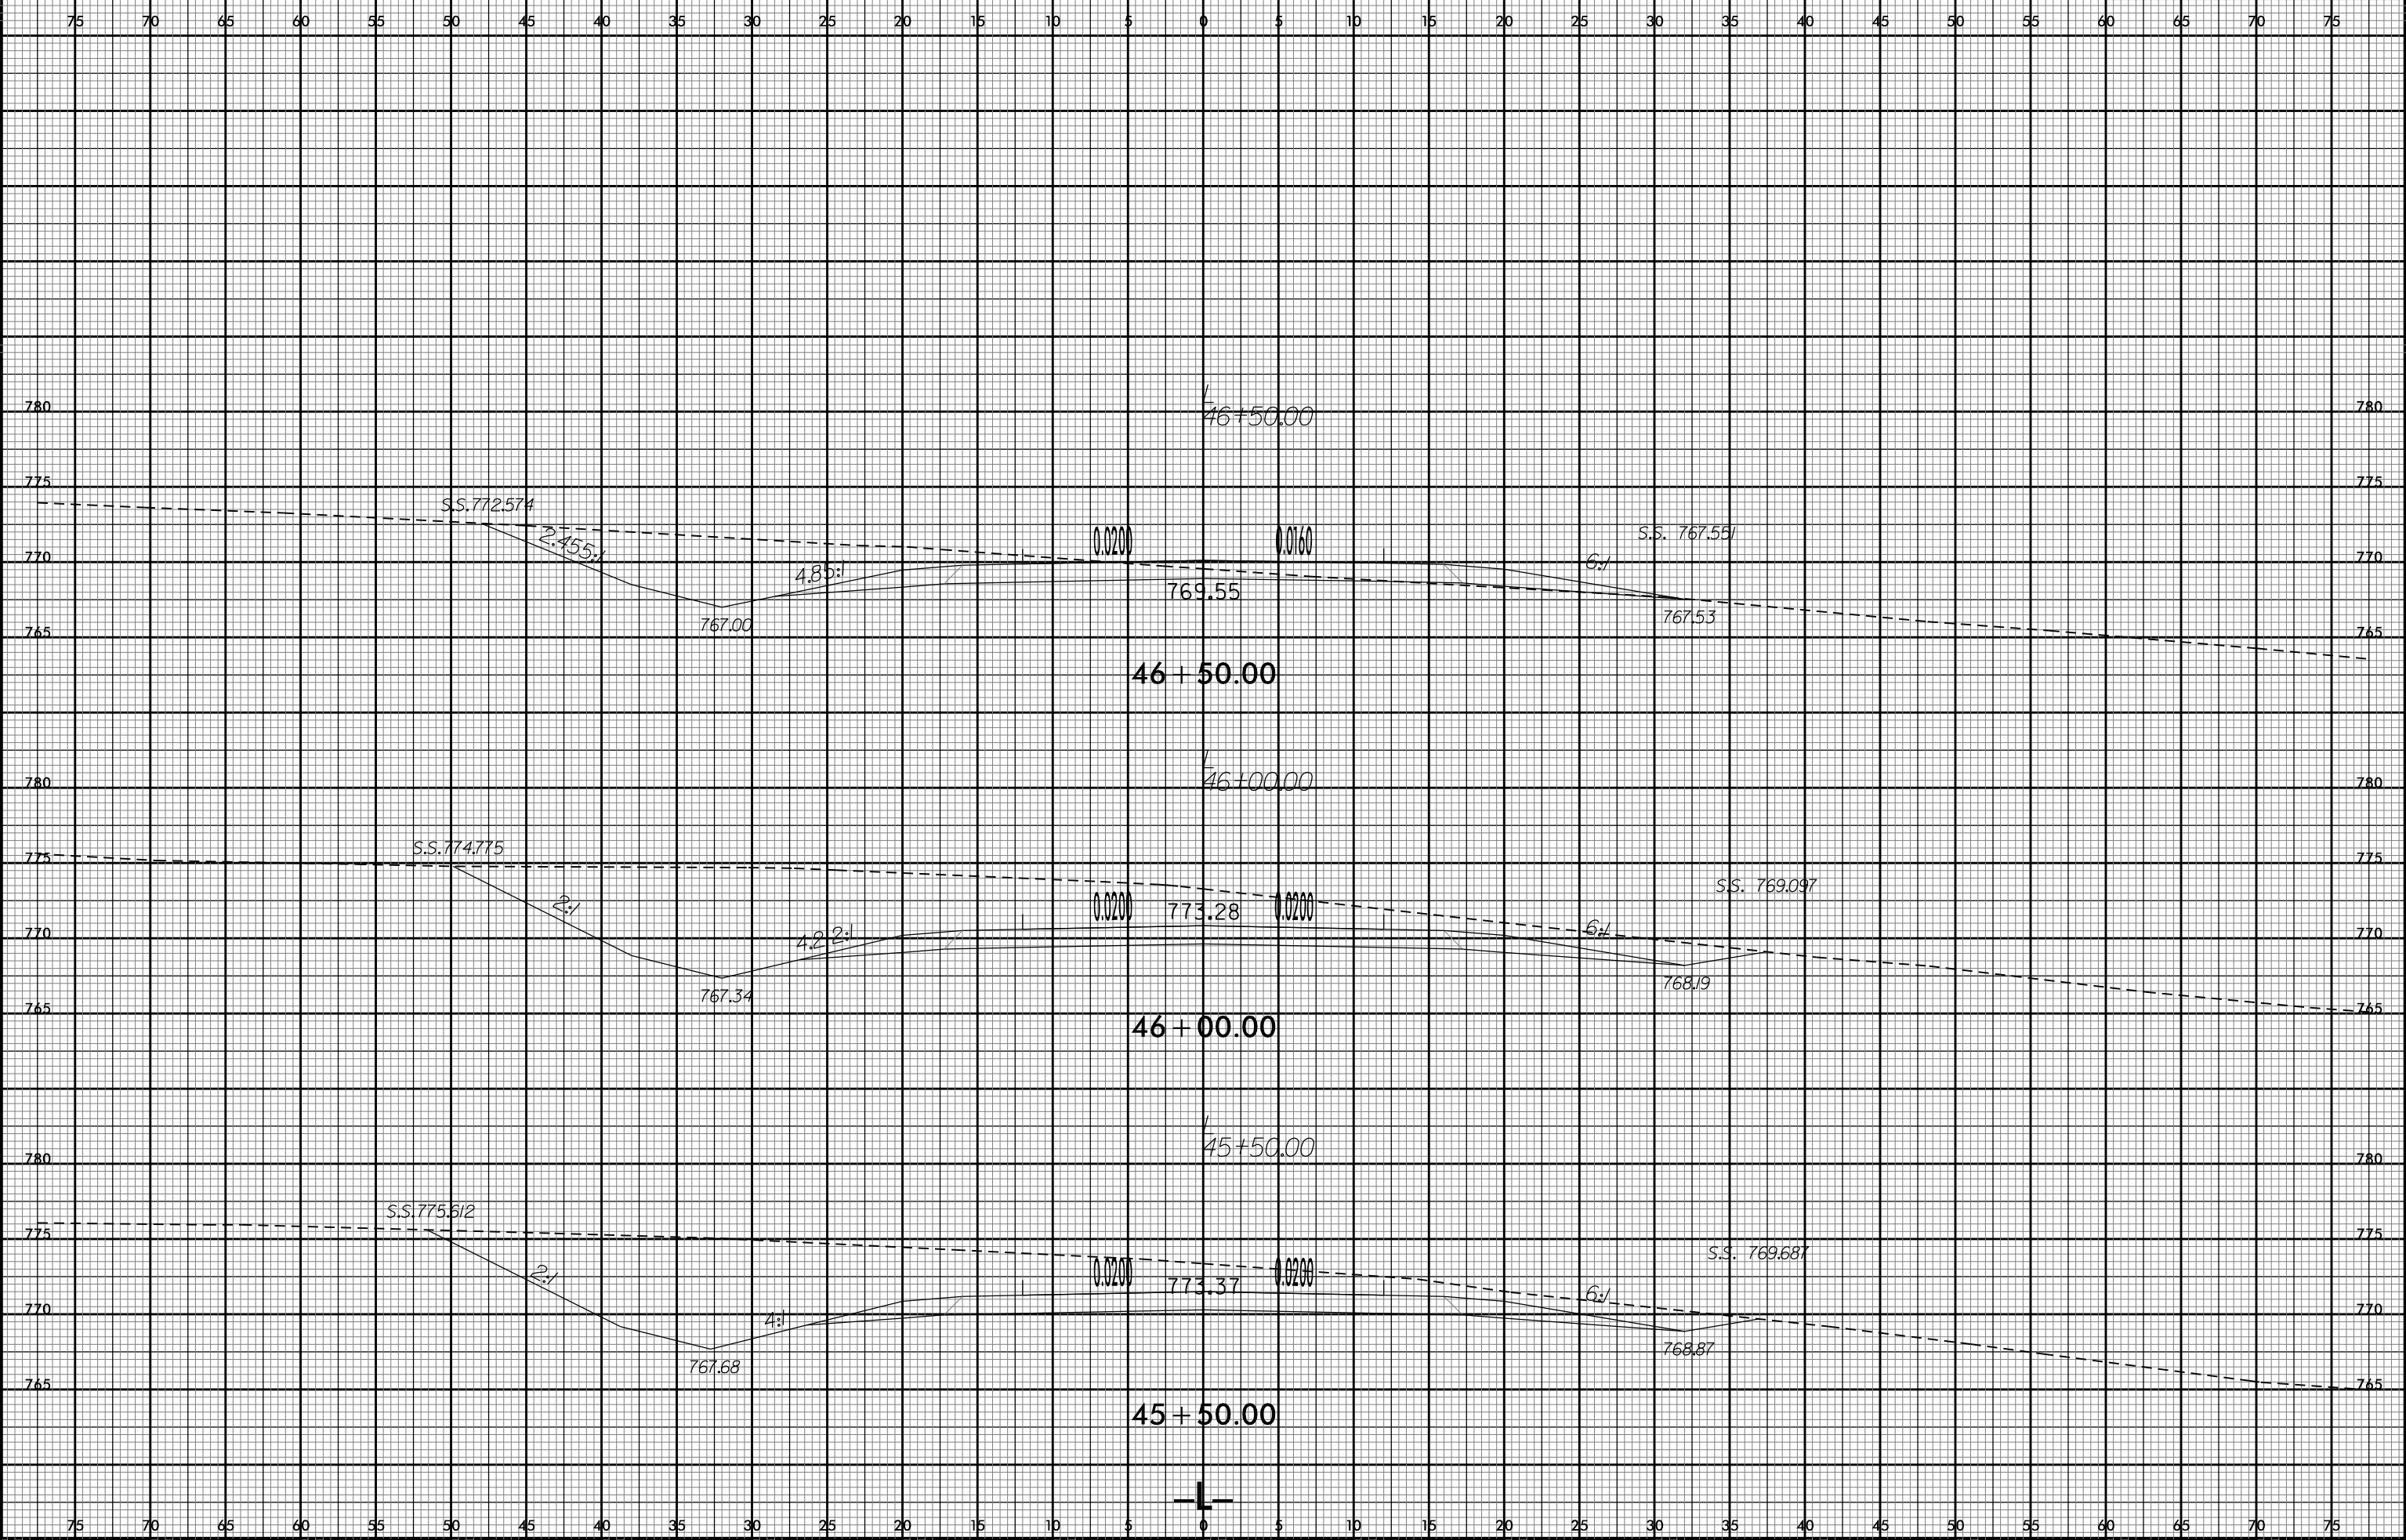

2/3/2016  
U:\SSC\U2707.RDY\_XPL.L.dgn  
USER:rbault