


8/23/99

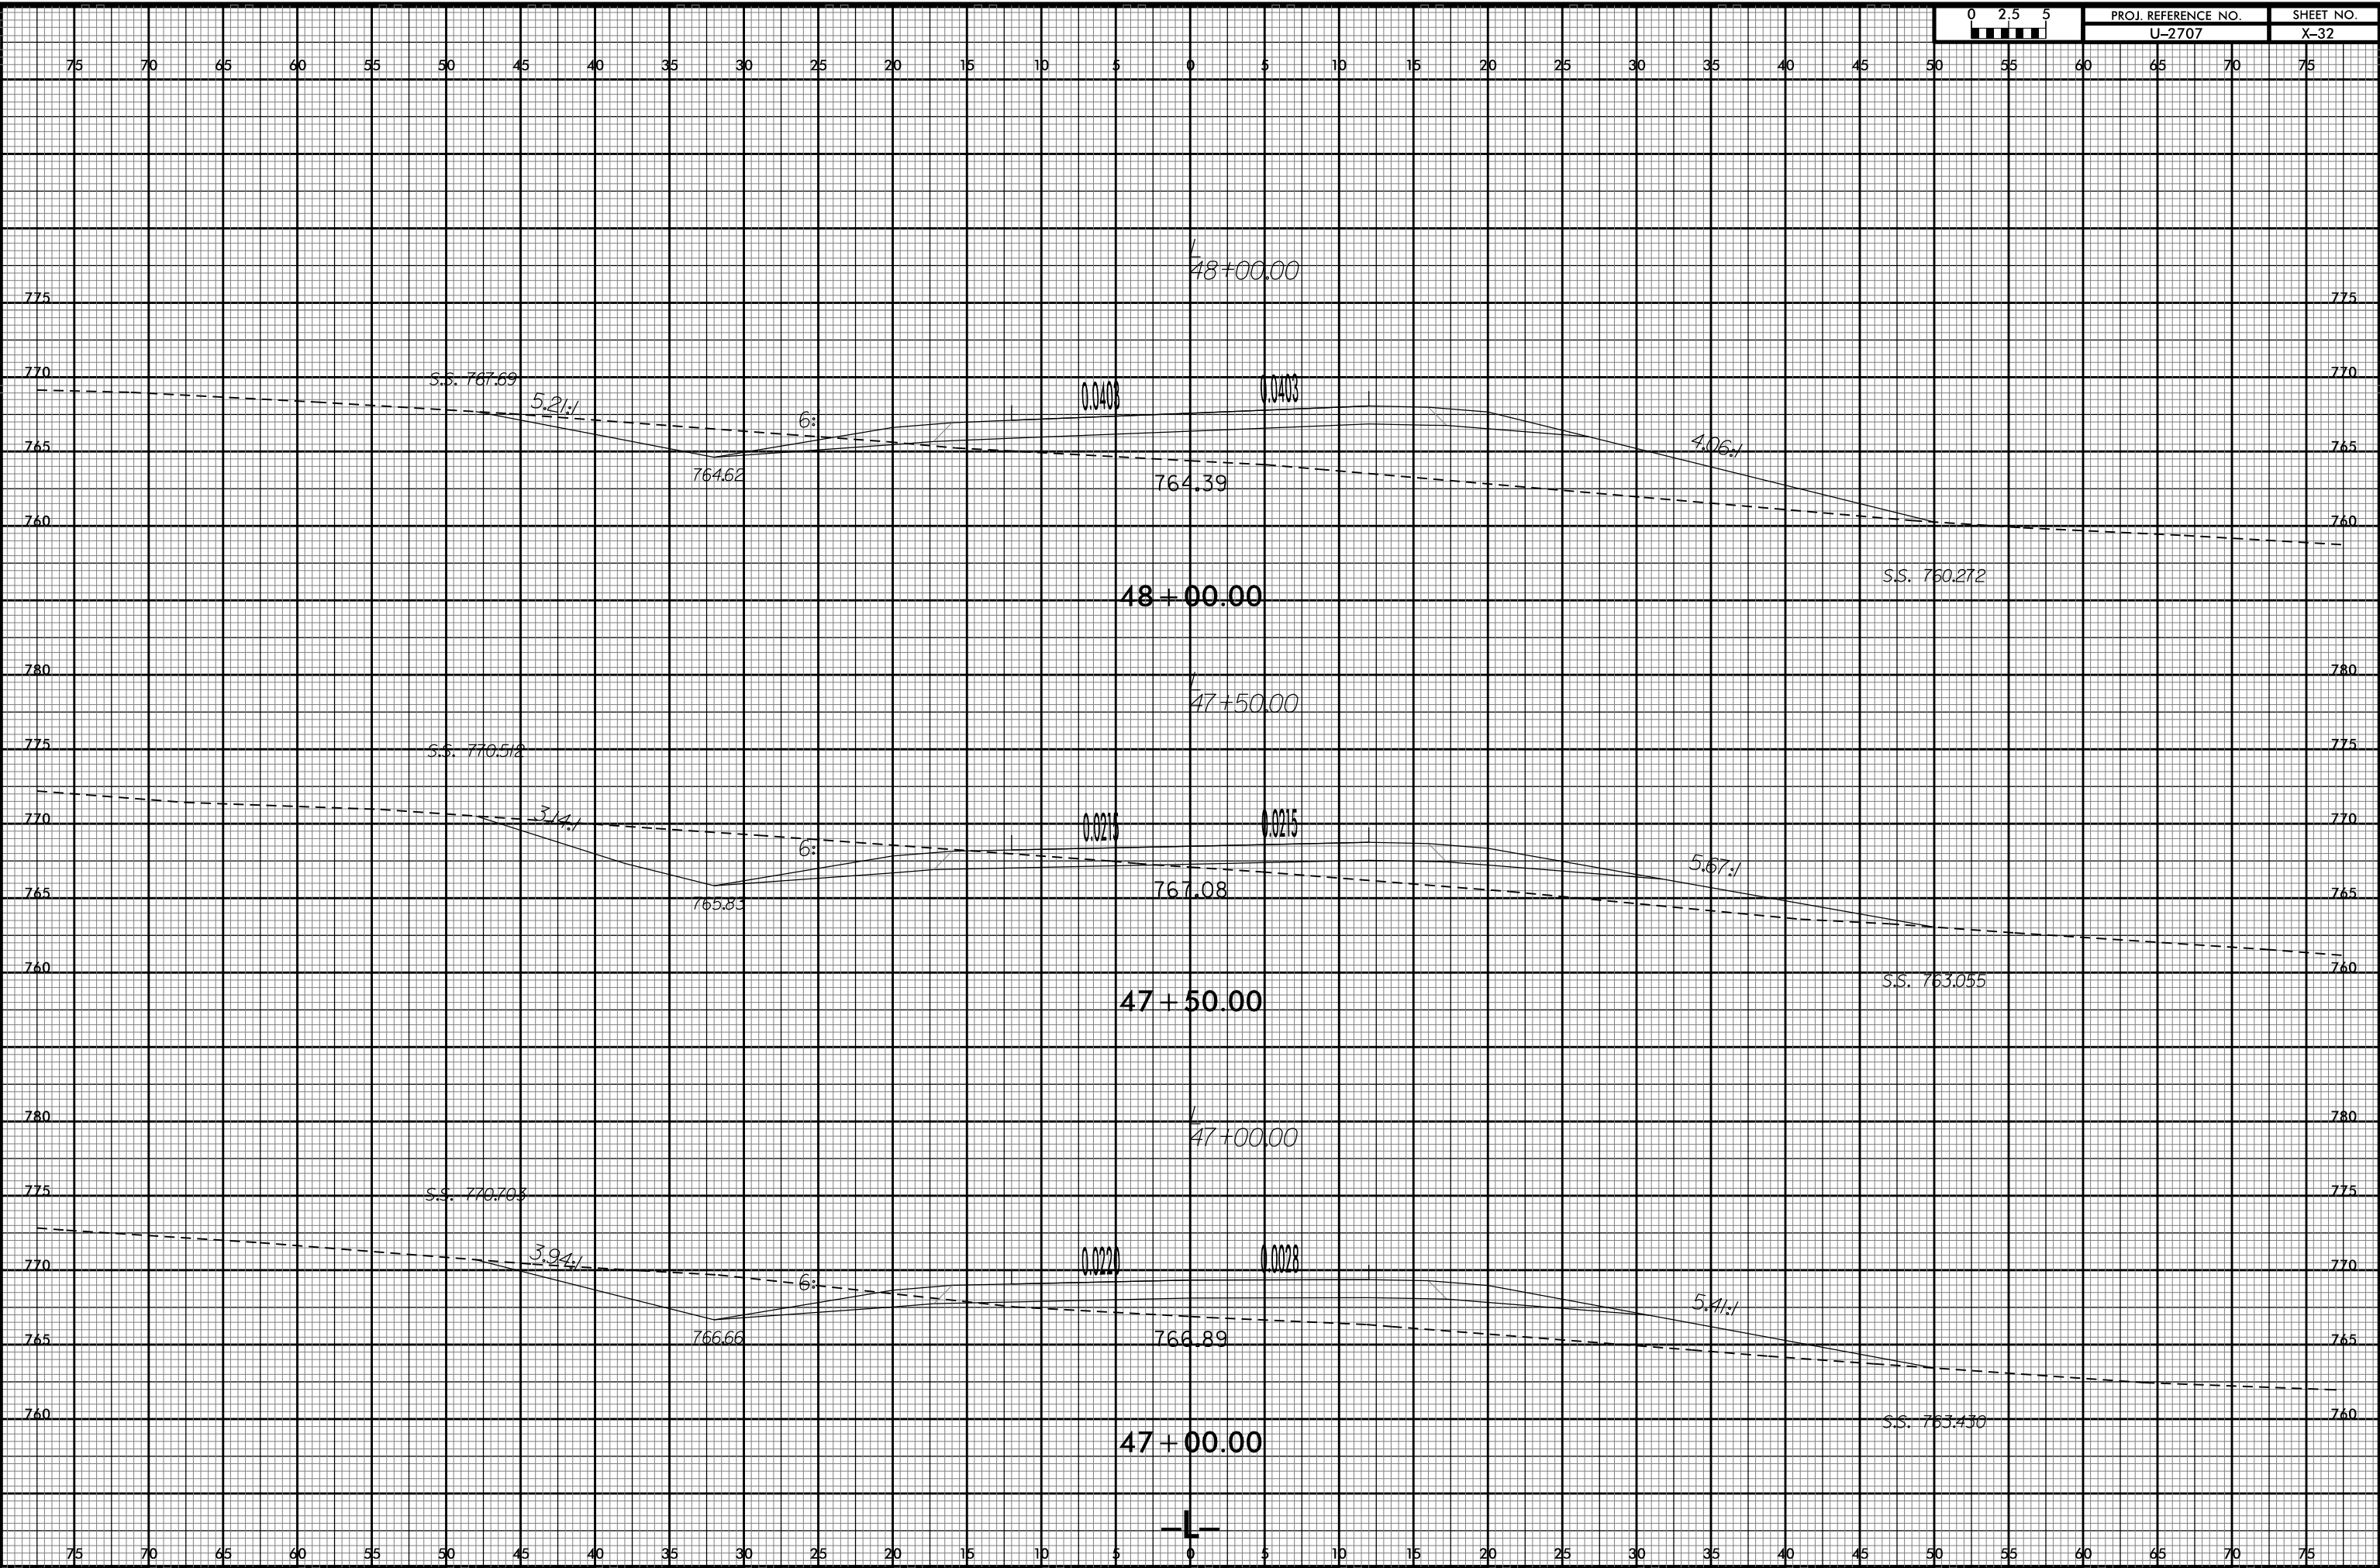

PROJ. REFERENCE NO.	SHEET NO.
U-2707	X-32



2/3/2016 12:53:02 U:\SSC\U2707.RDY_XPL.L.dgn