


8/23/99



PROJ. REFERENCE NO.	SHEET NO.
U-2707	X-33

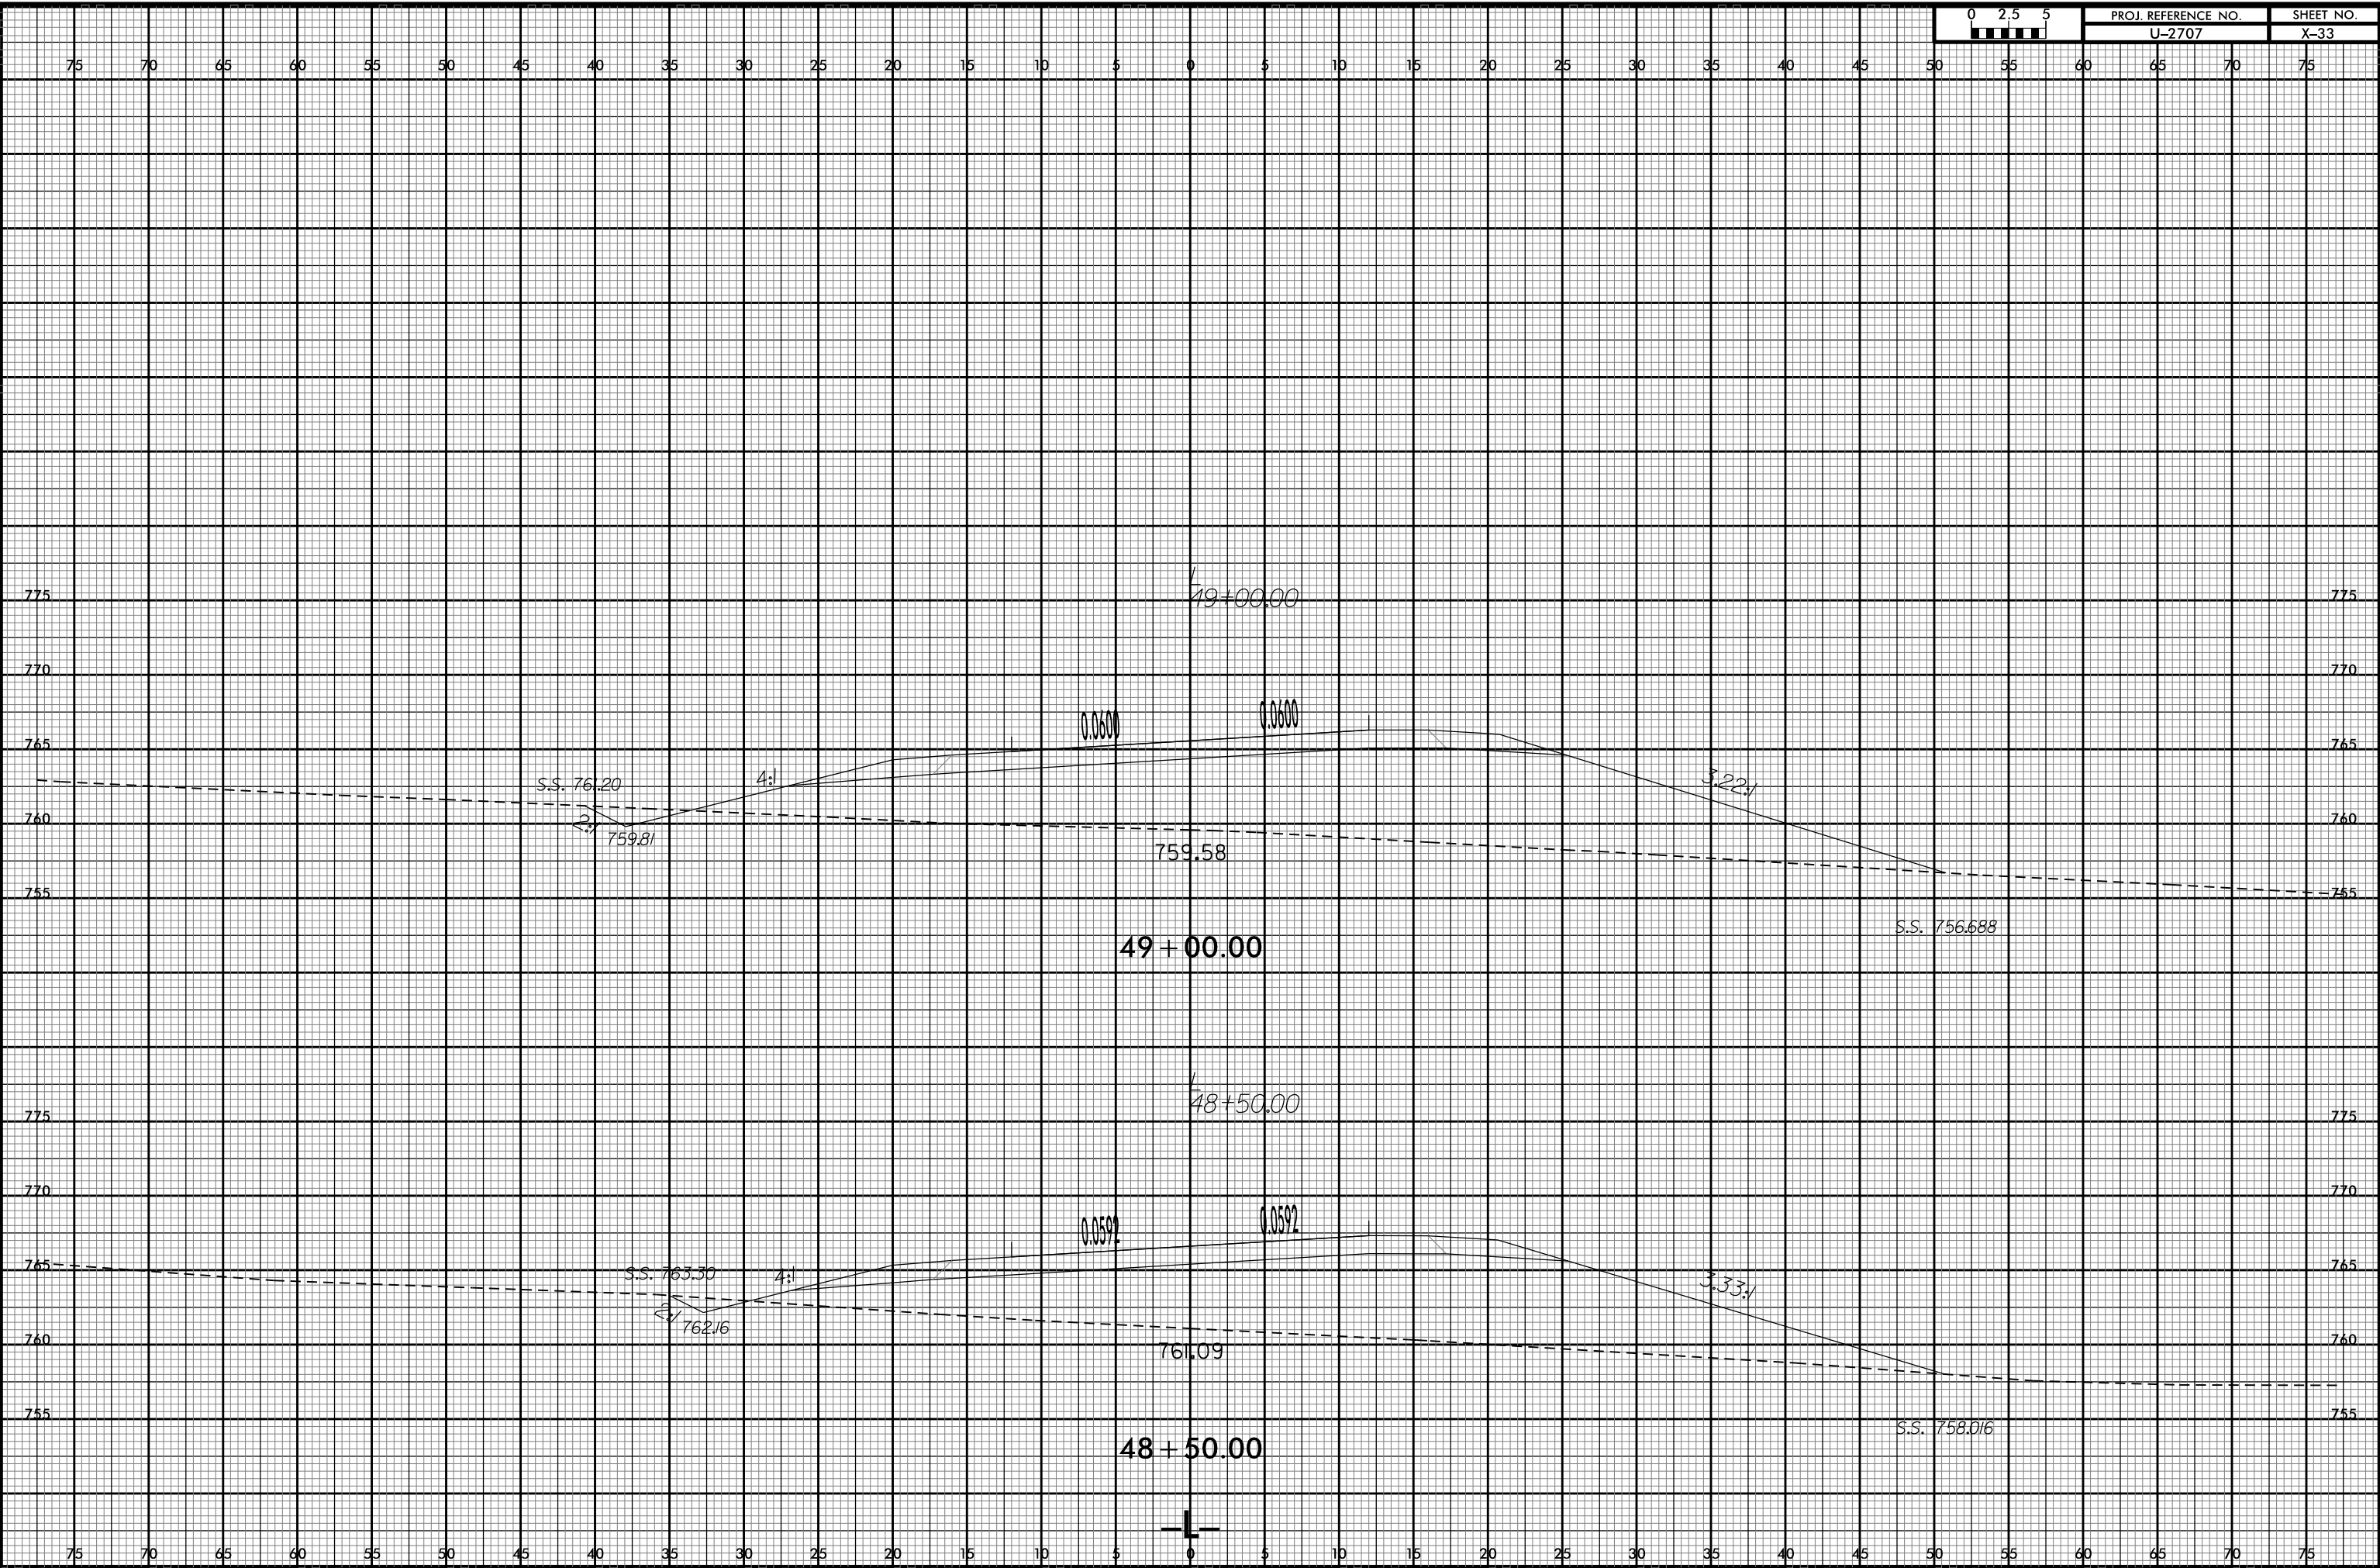

2/3/2016
U:\Projects\U2707.RDY_XPL.L.dgn
User: rault