


8/23/99

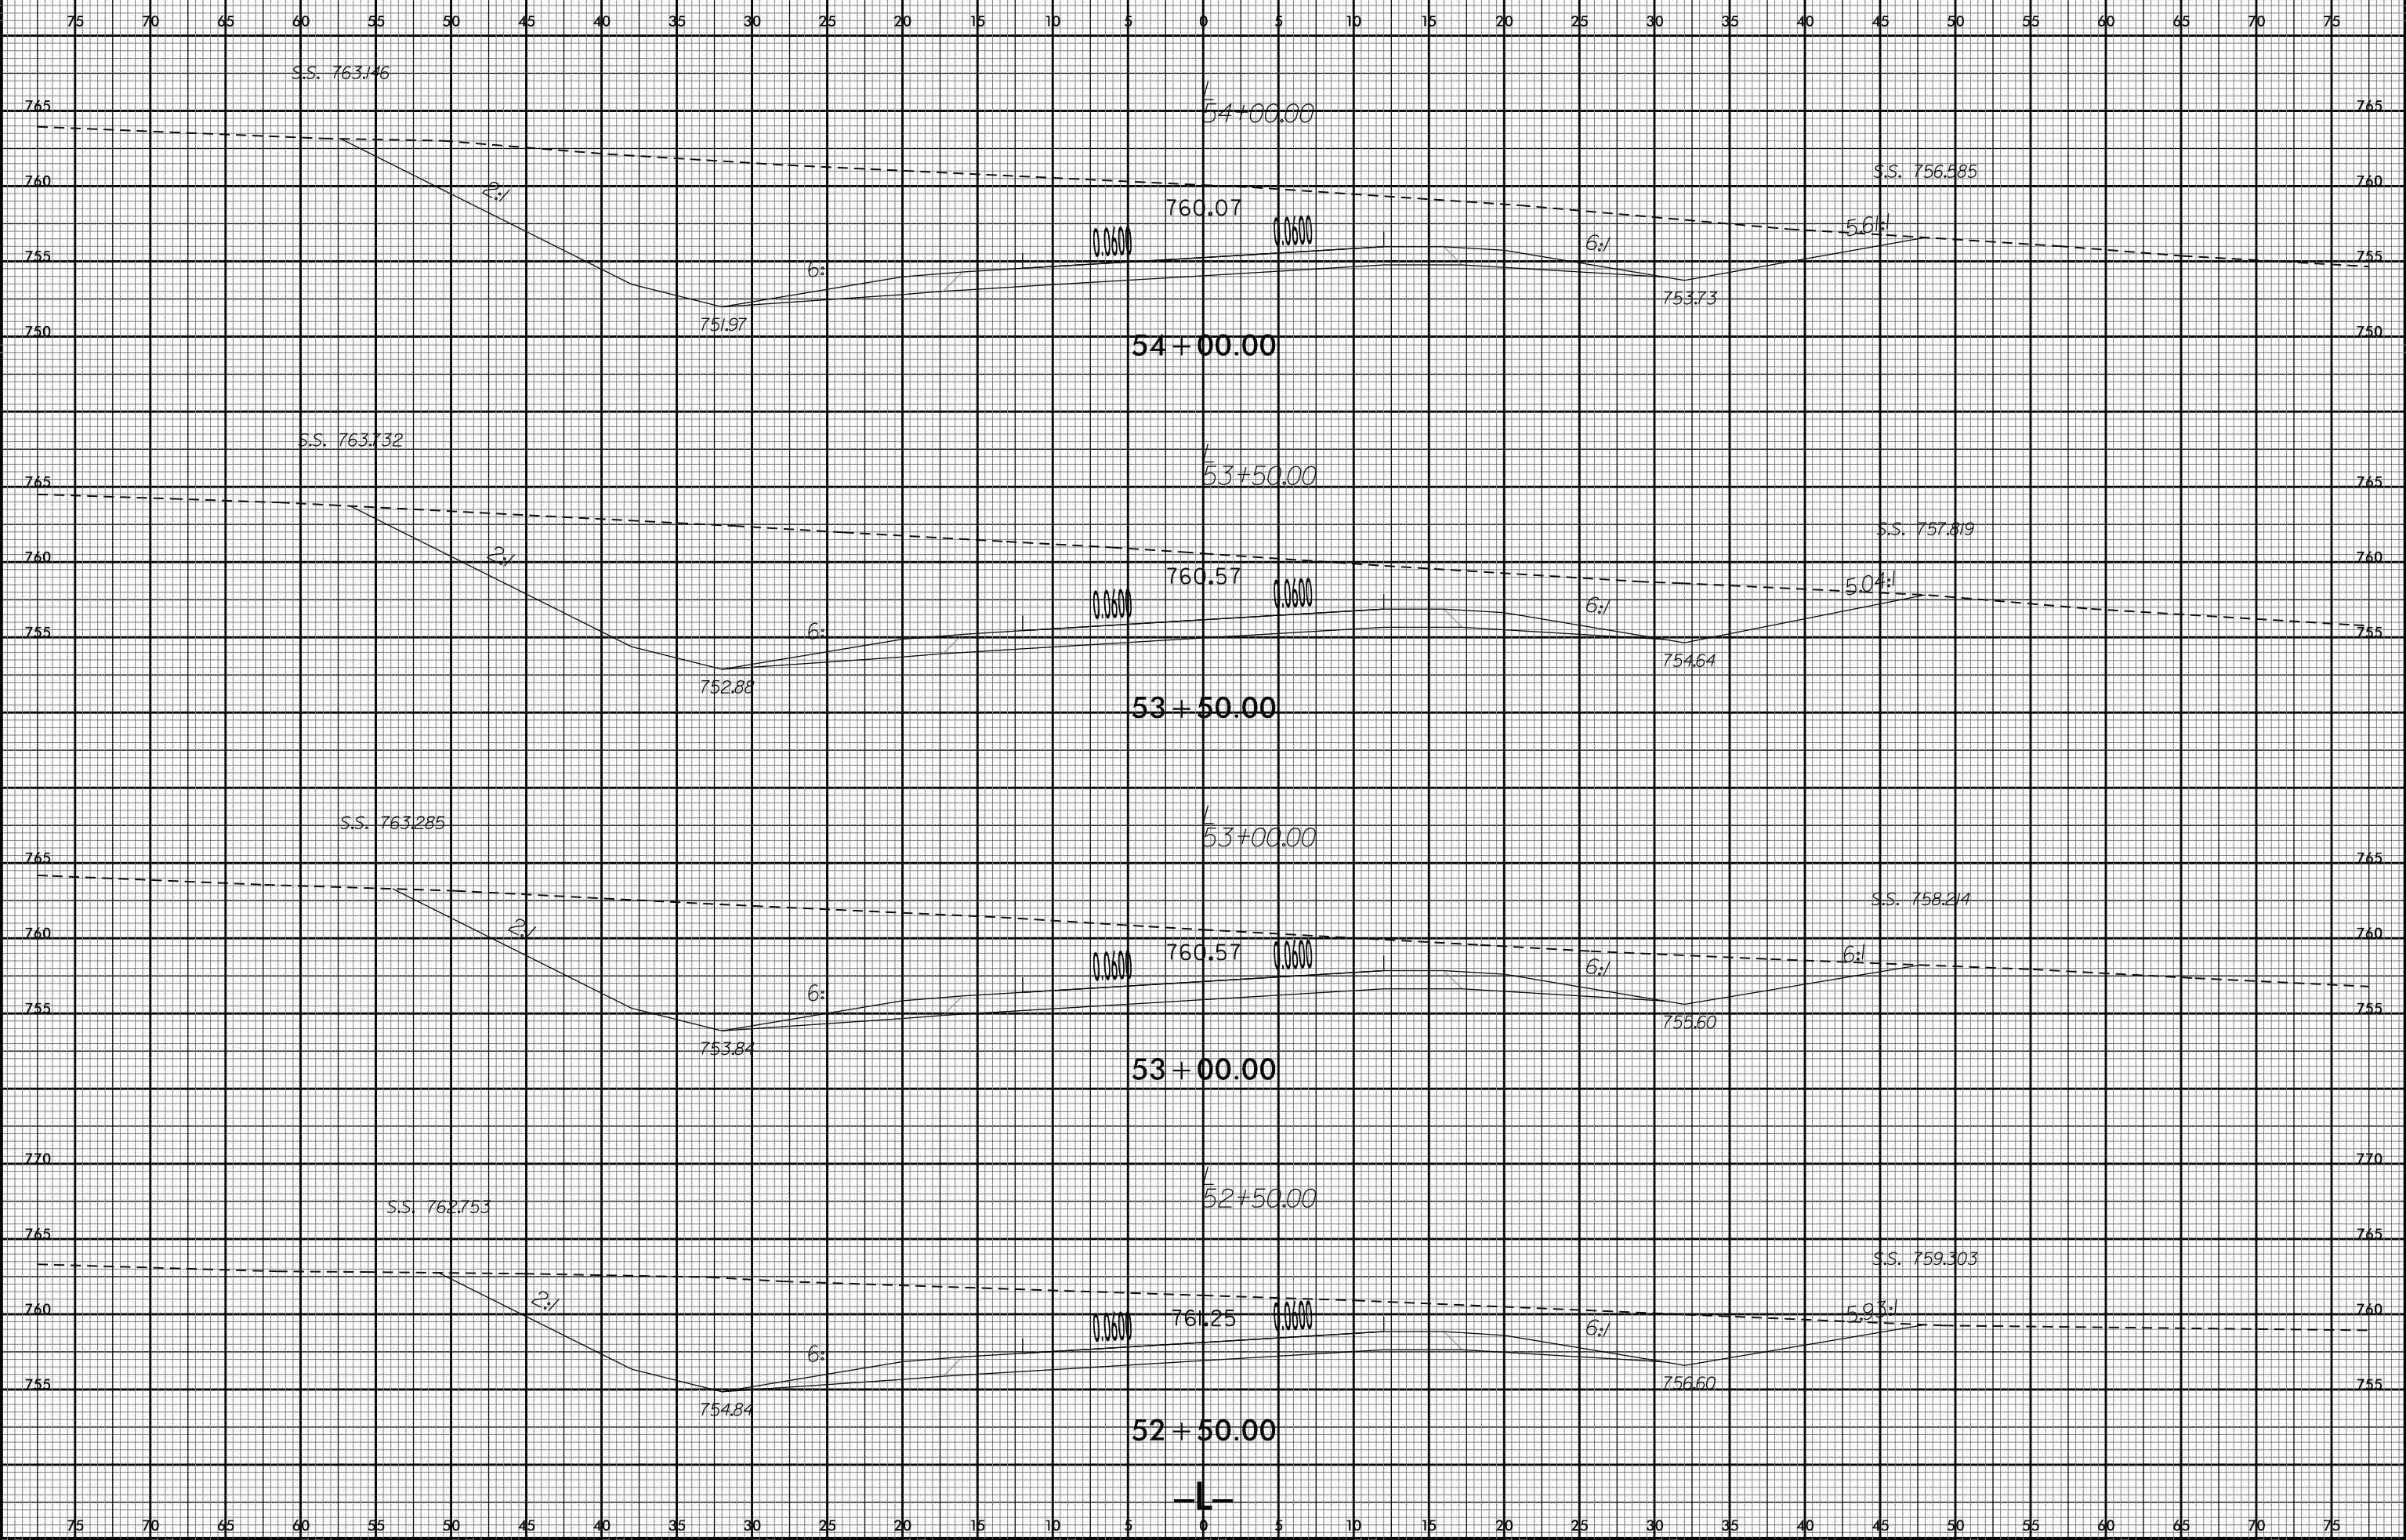

2/3/2016 10:58:10 AM U:\Projects\U2707\_RDY\_XPL.L.dgn