
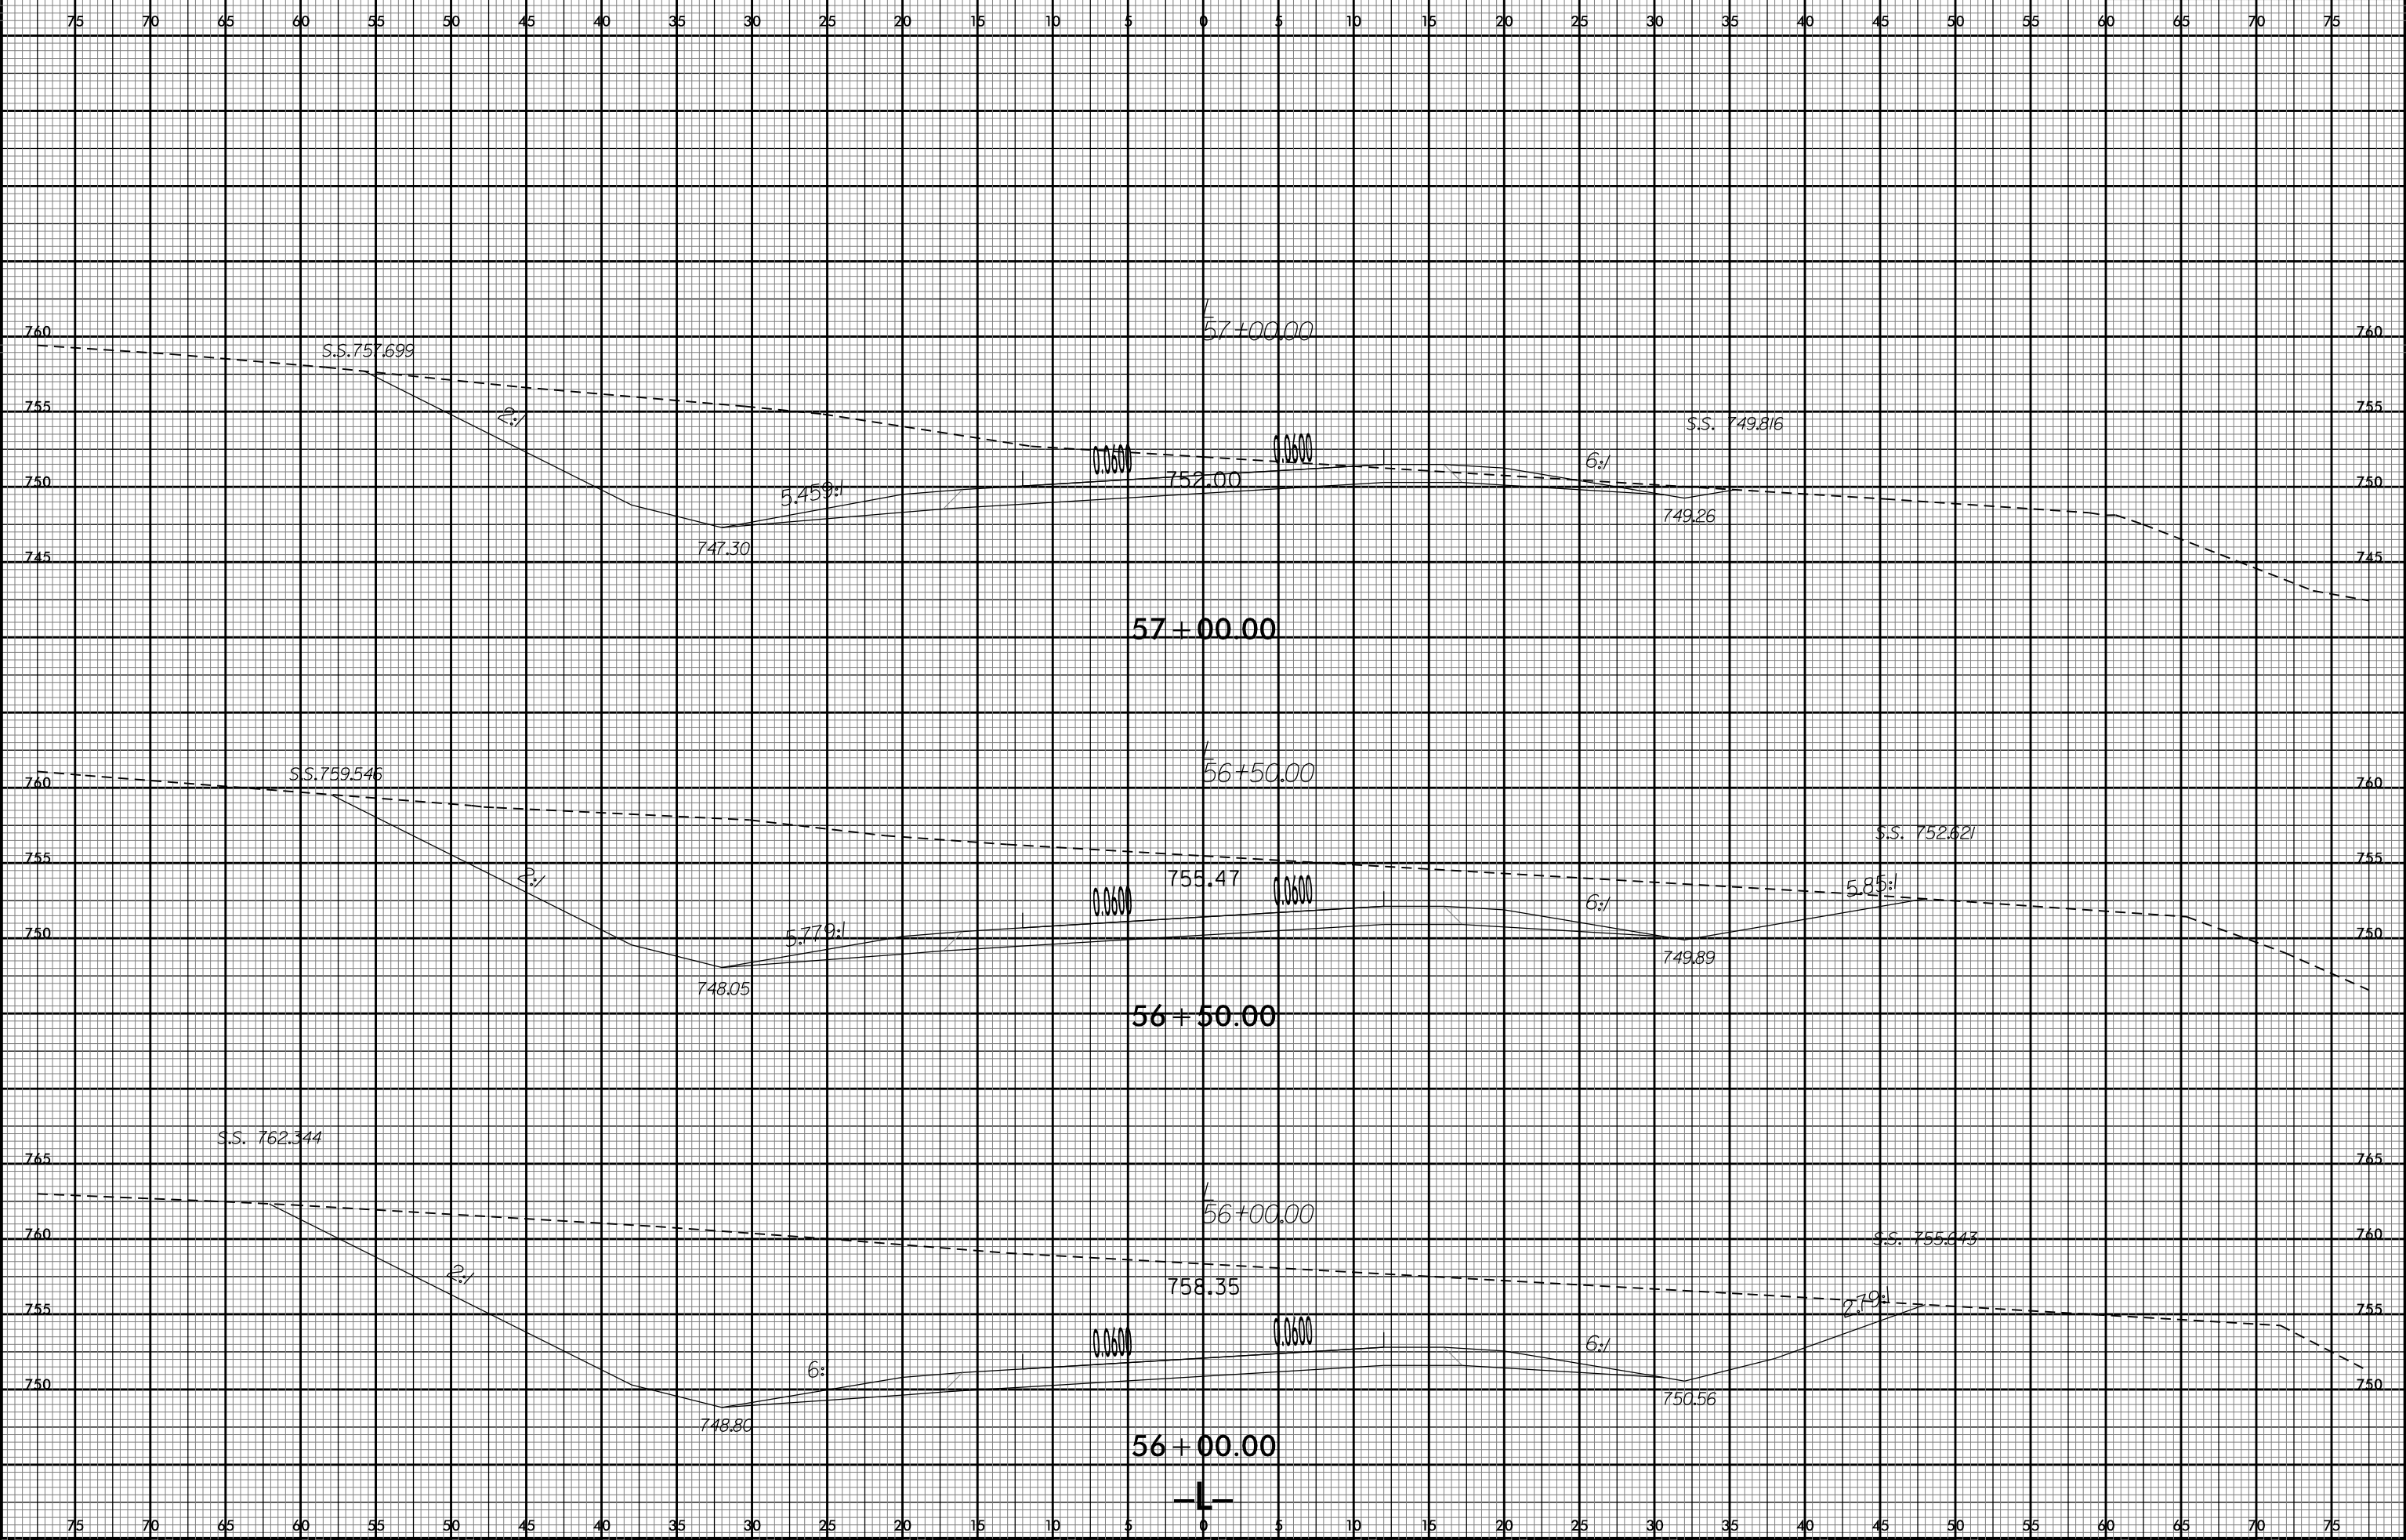


8/23/99

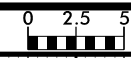

2/3/2016 10:53:00 AM U:\Projects\U-2707-RDY_XPL-L.dgn