


8/23/99

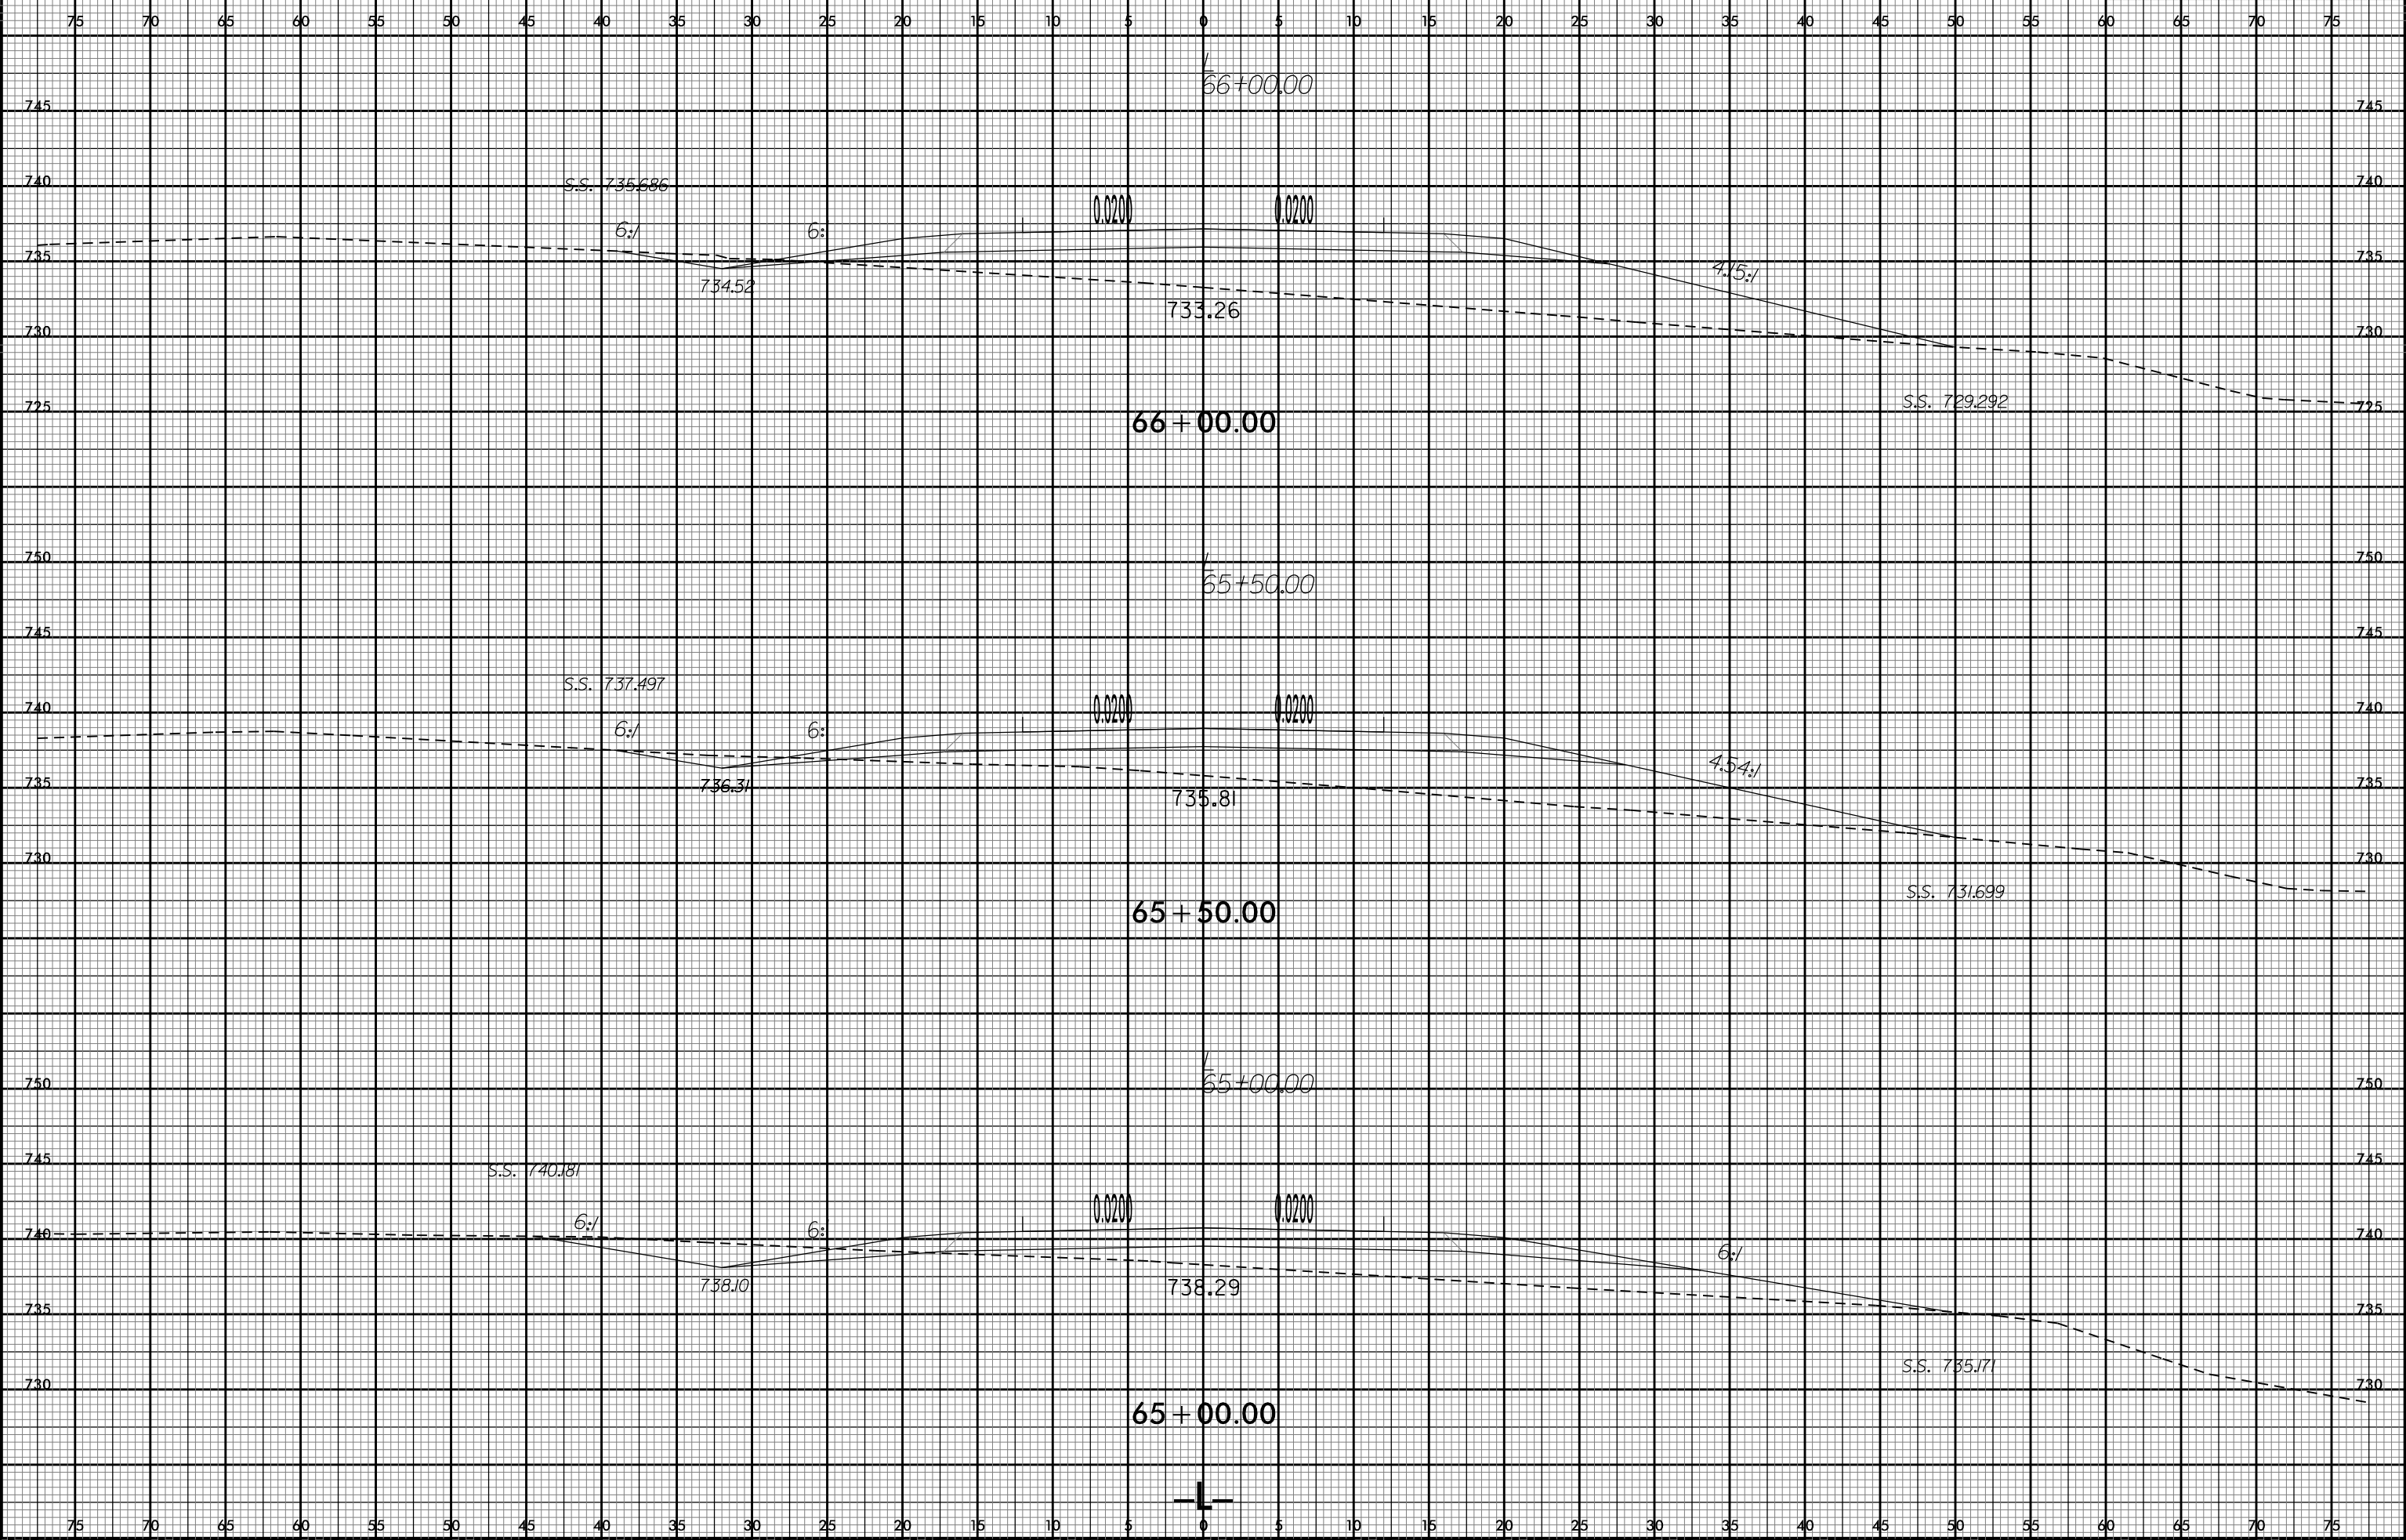

PROJ. REFERENCE NO.	SHEET NO.
U-2707	X-45



2/3/2016  
U:\LCS\U2707\_RDY\_XPL.L.dgn  
User: gault