


8/23/99



PROJ. REFERENCE NO.	SHEET NO.
U-2707	X-47

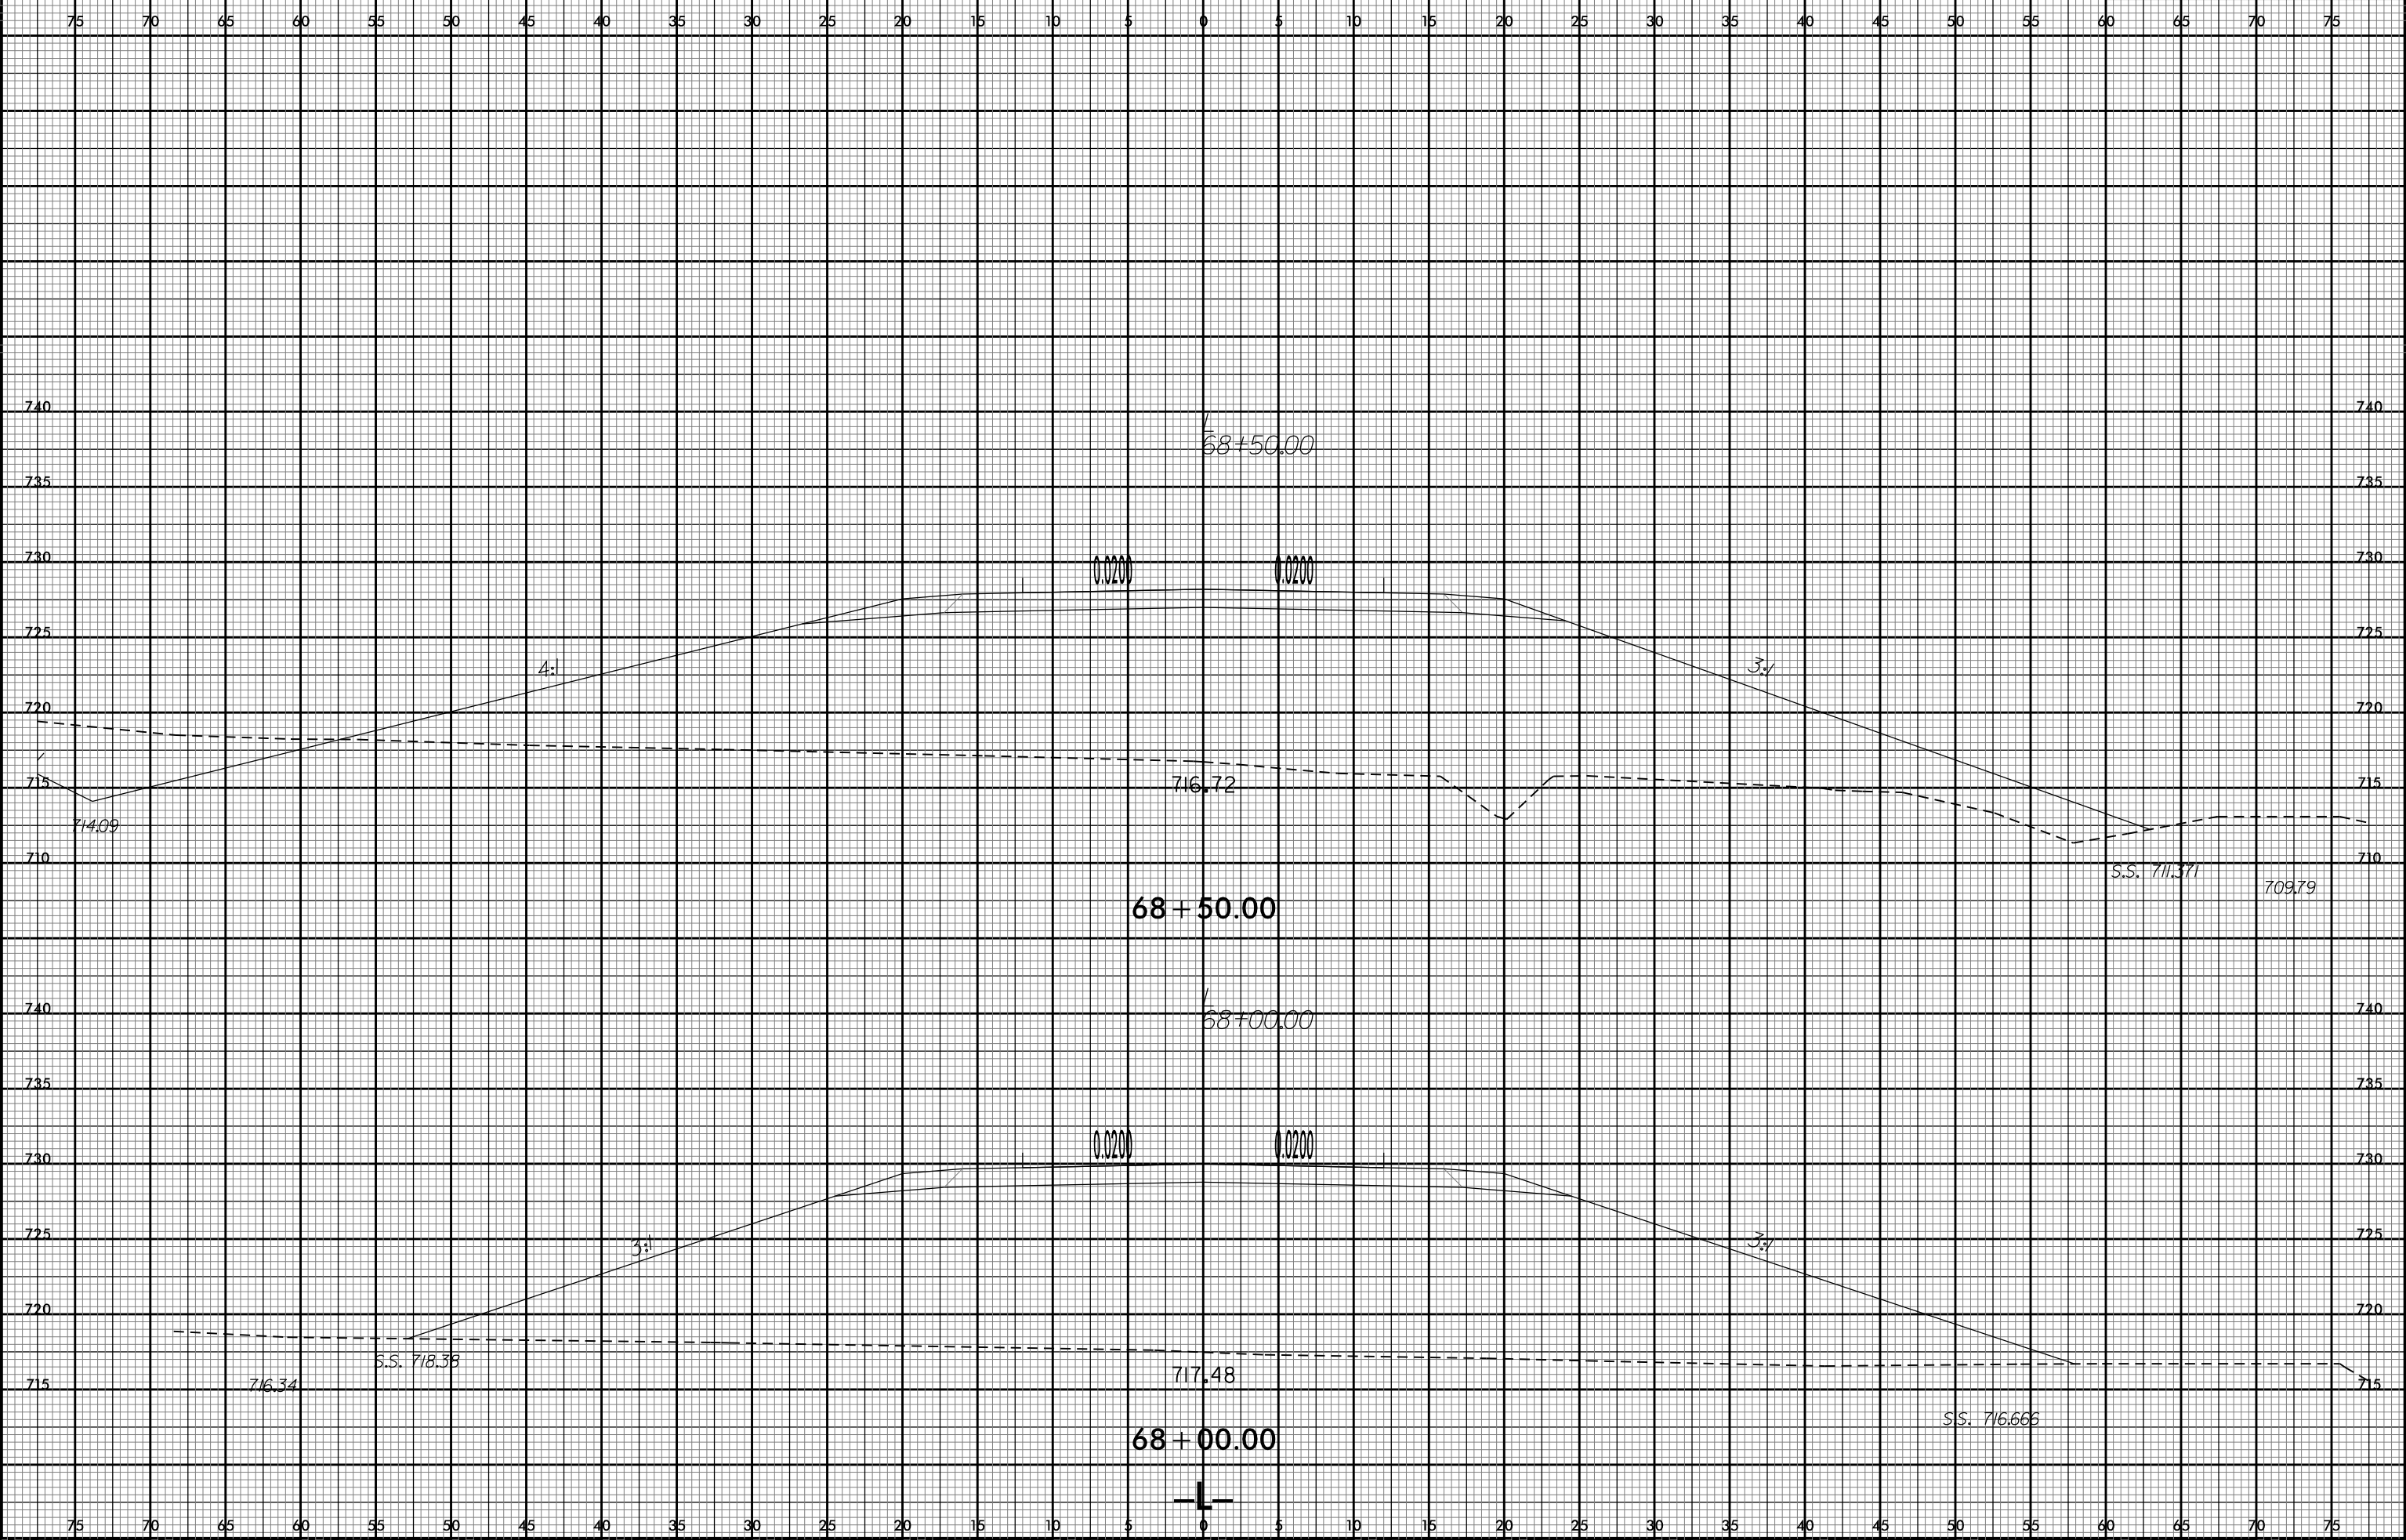

2/3/2016 10:53:00 AM U:\Projects\U-2707-RDY_XPL-L.dgn