


8/23/99

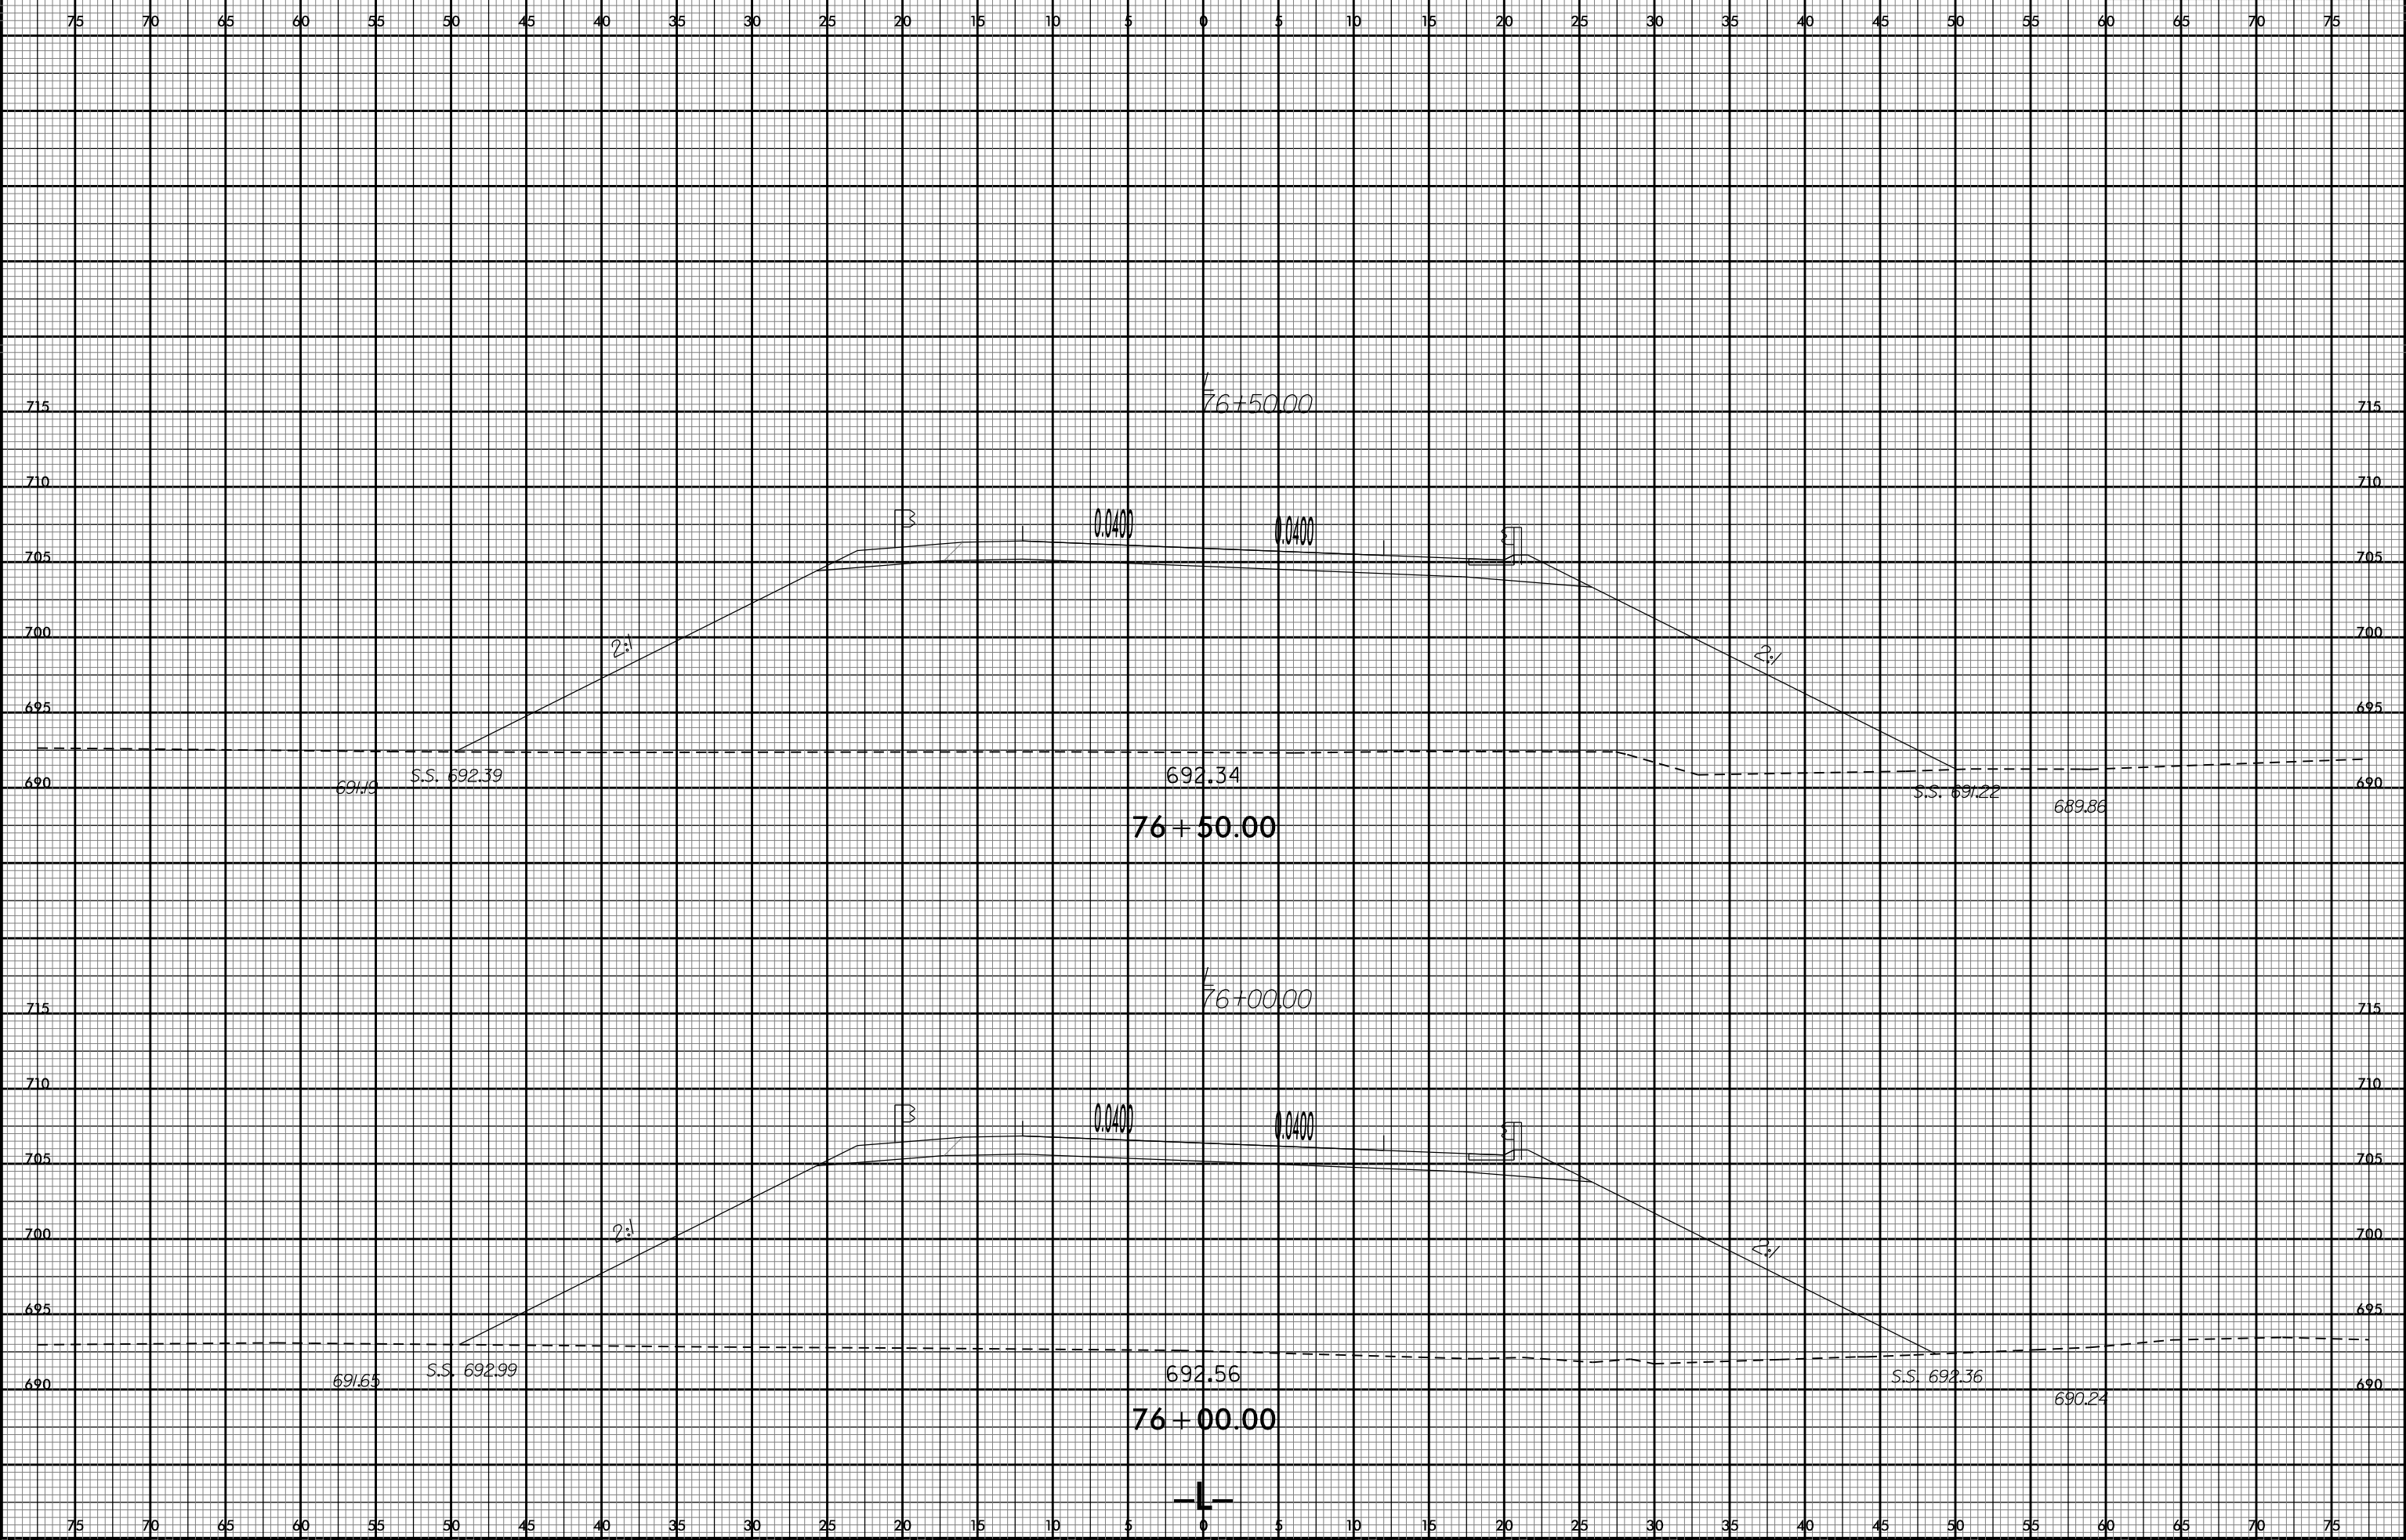

|                     |           |
|---------------------|-----------|
| PROJ. REFERENCE NO. | SHEET NO. |
| U-2707              | X-54      |



2/3/2016 12:53:00 U:\S\U2707.RDY\_XPL.L.dgn