


8/23/99



PROJ. REFERENCE NO.	SHEET NO.
U-2707	X-59

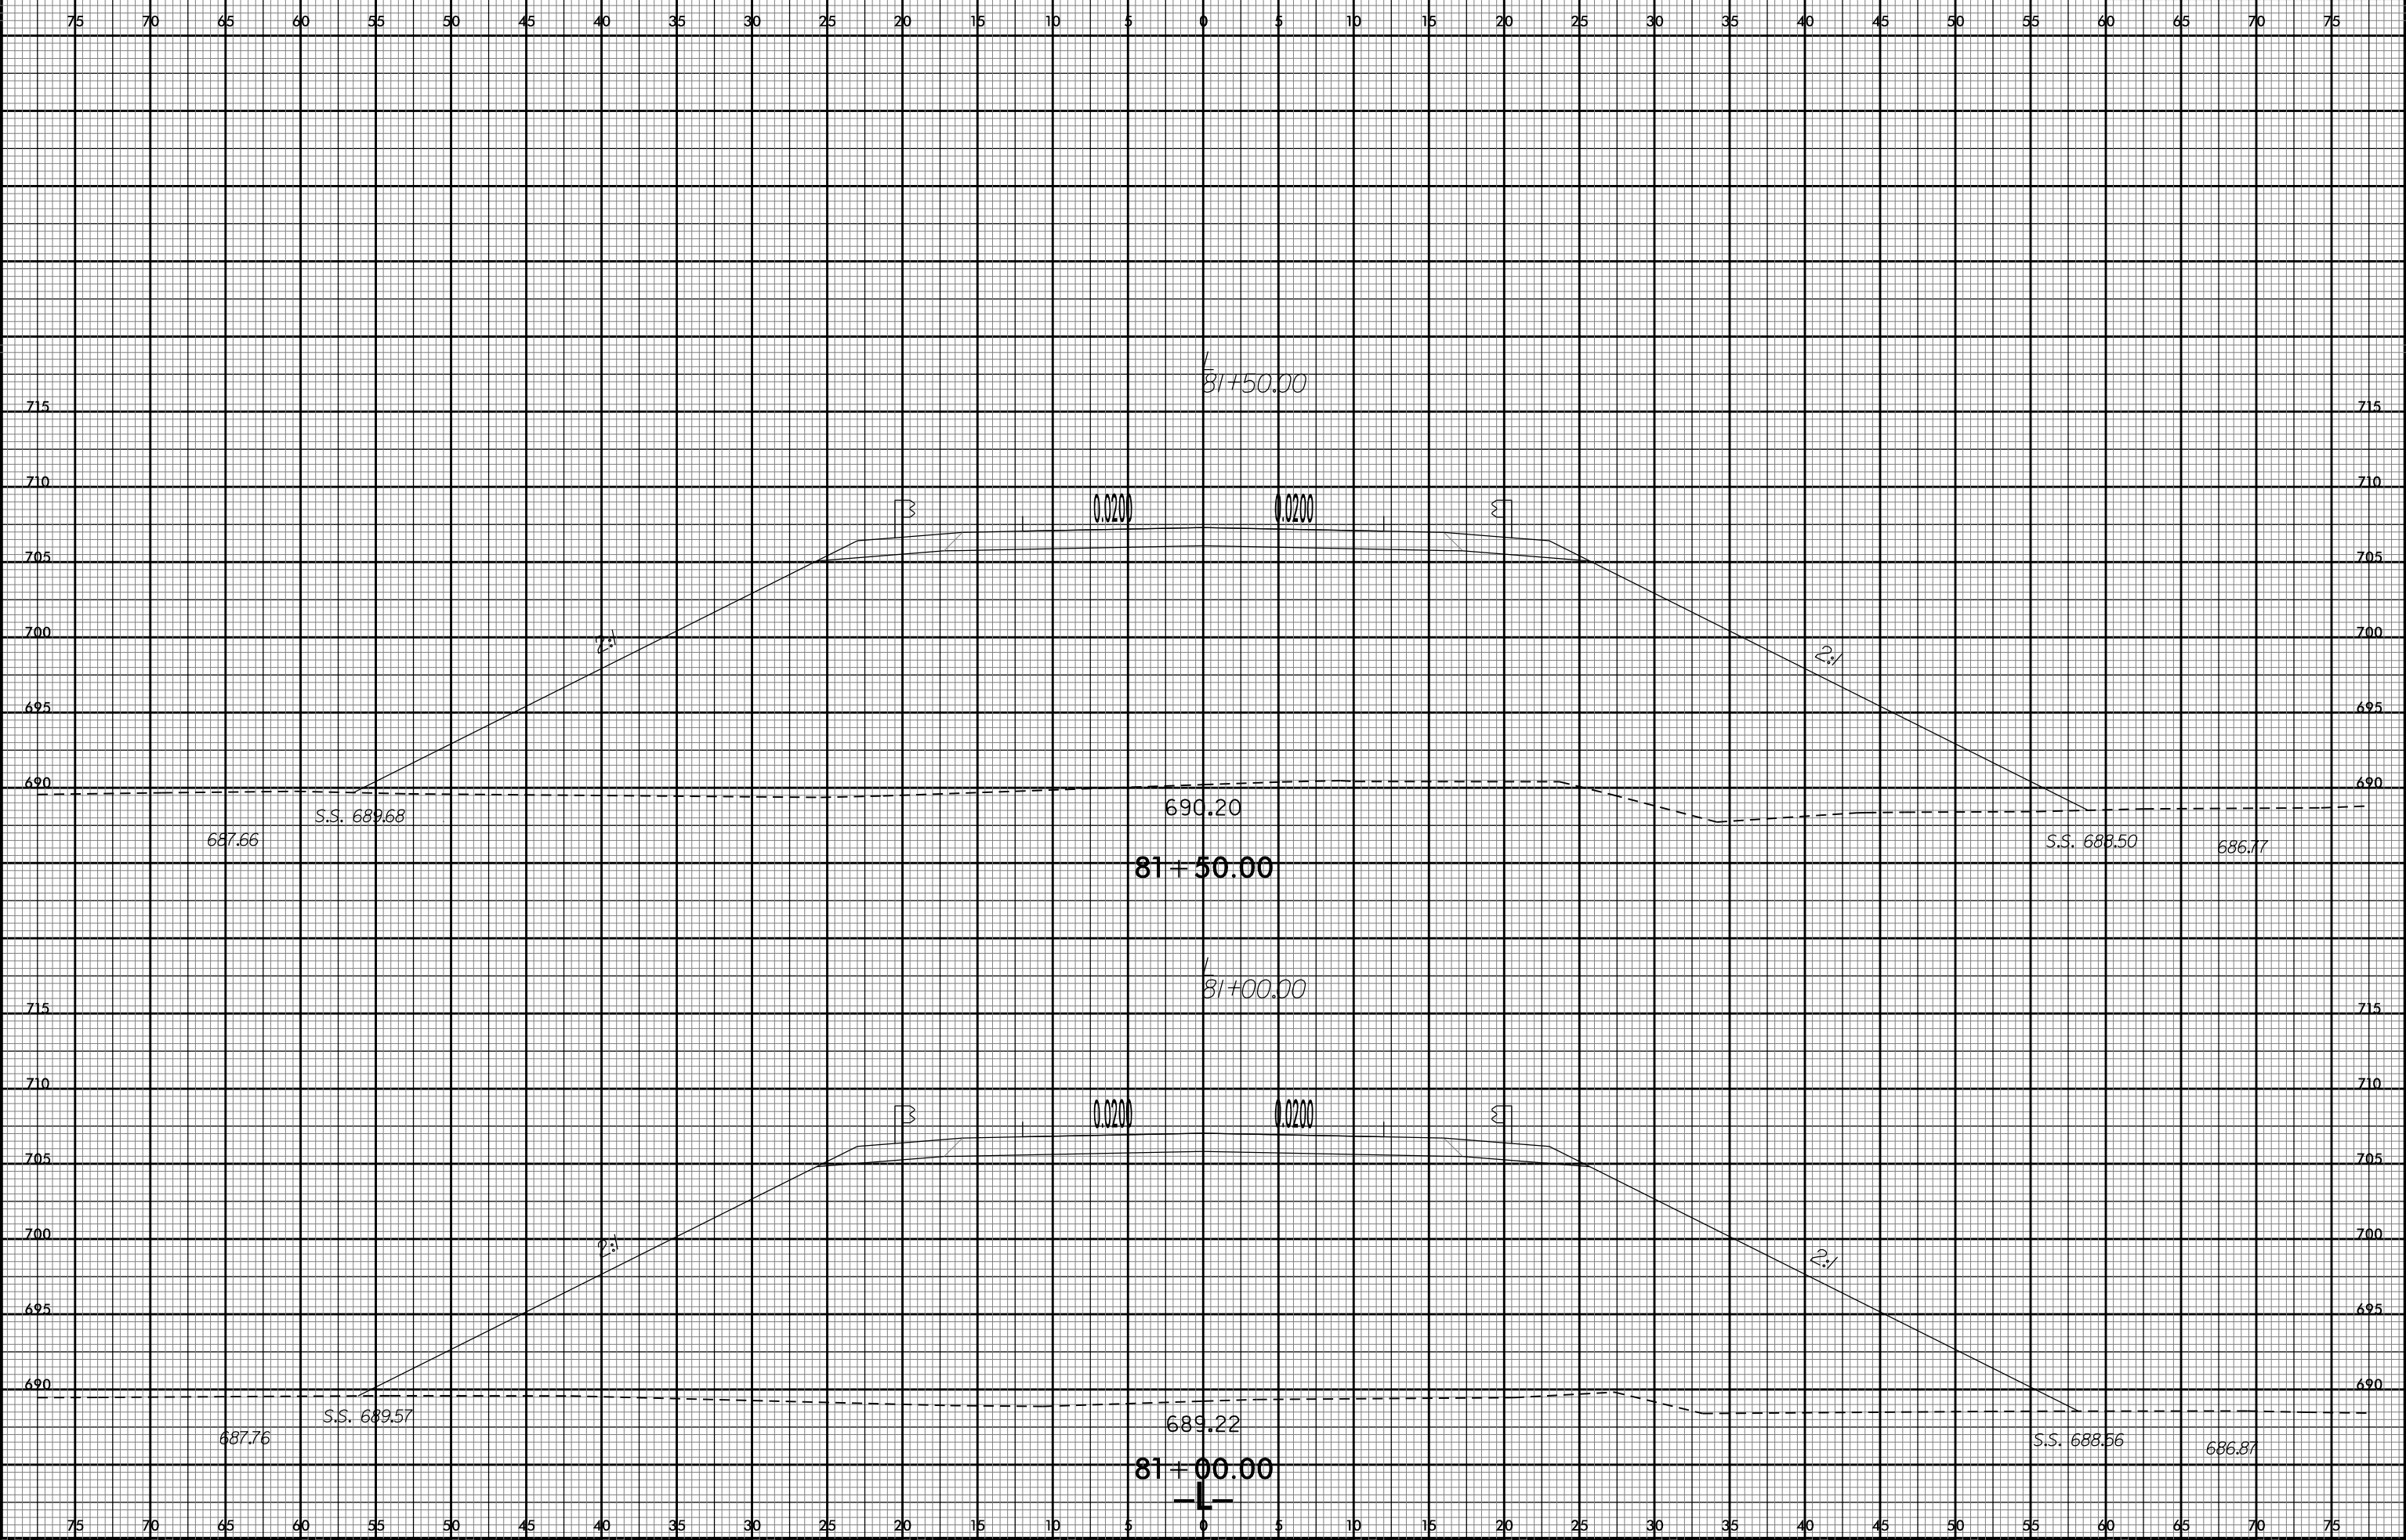

2/3/2016 11:53:00 U:\SSC\U2707_RDY_XPL.L.dgn