


8/23/99



PROJ. REFERENCE NO.	SHEET NO.
U-2707	X-60

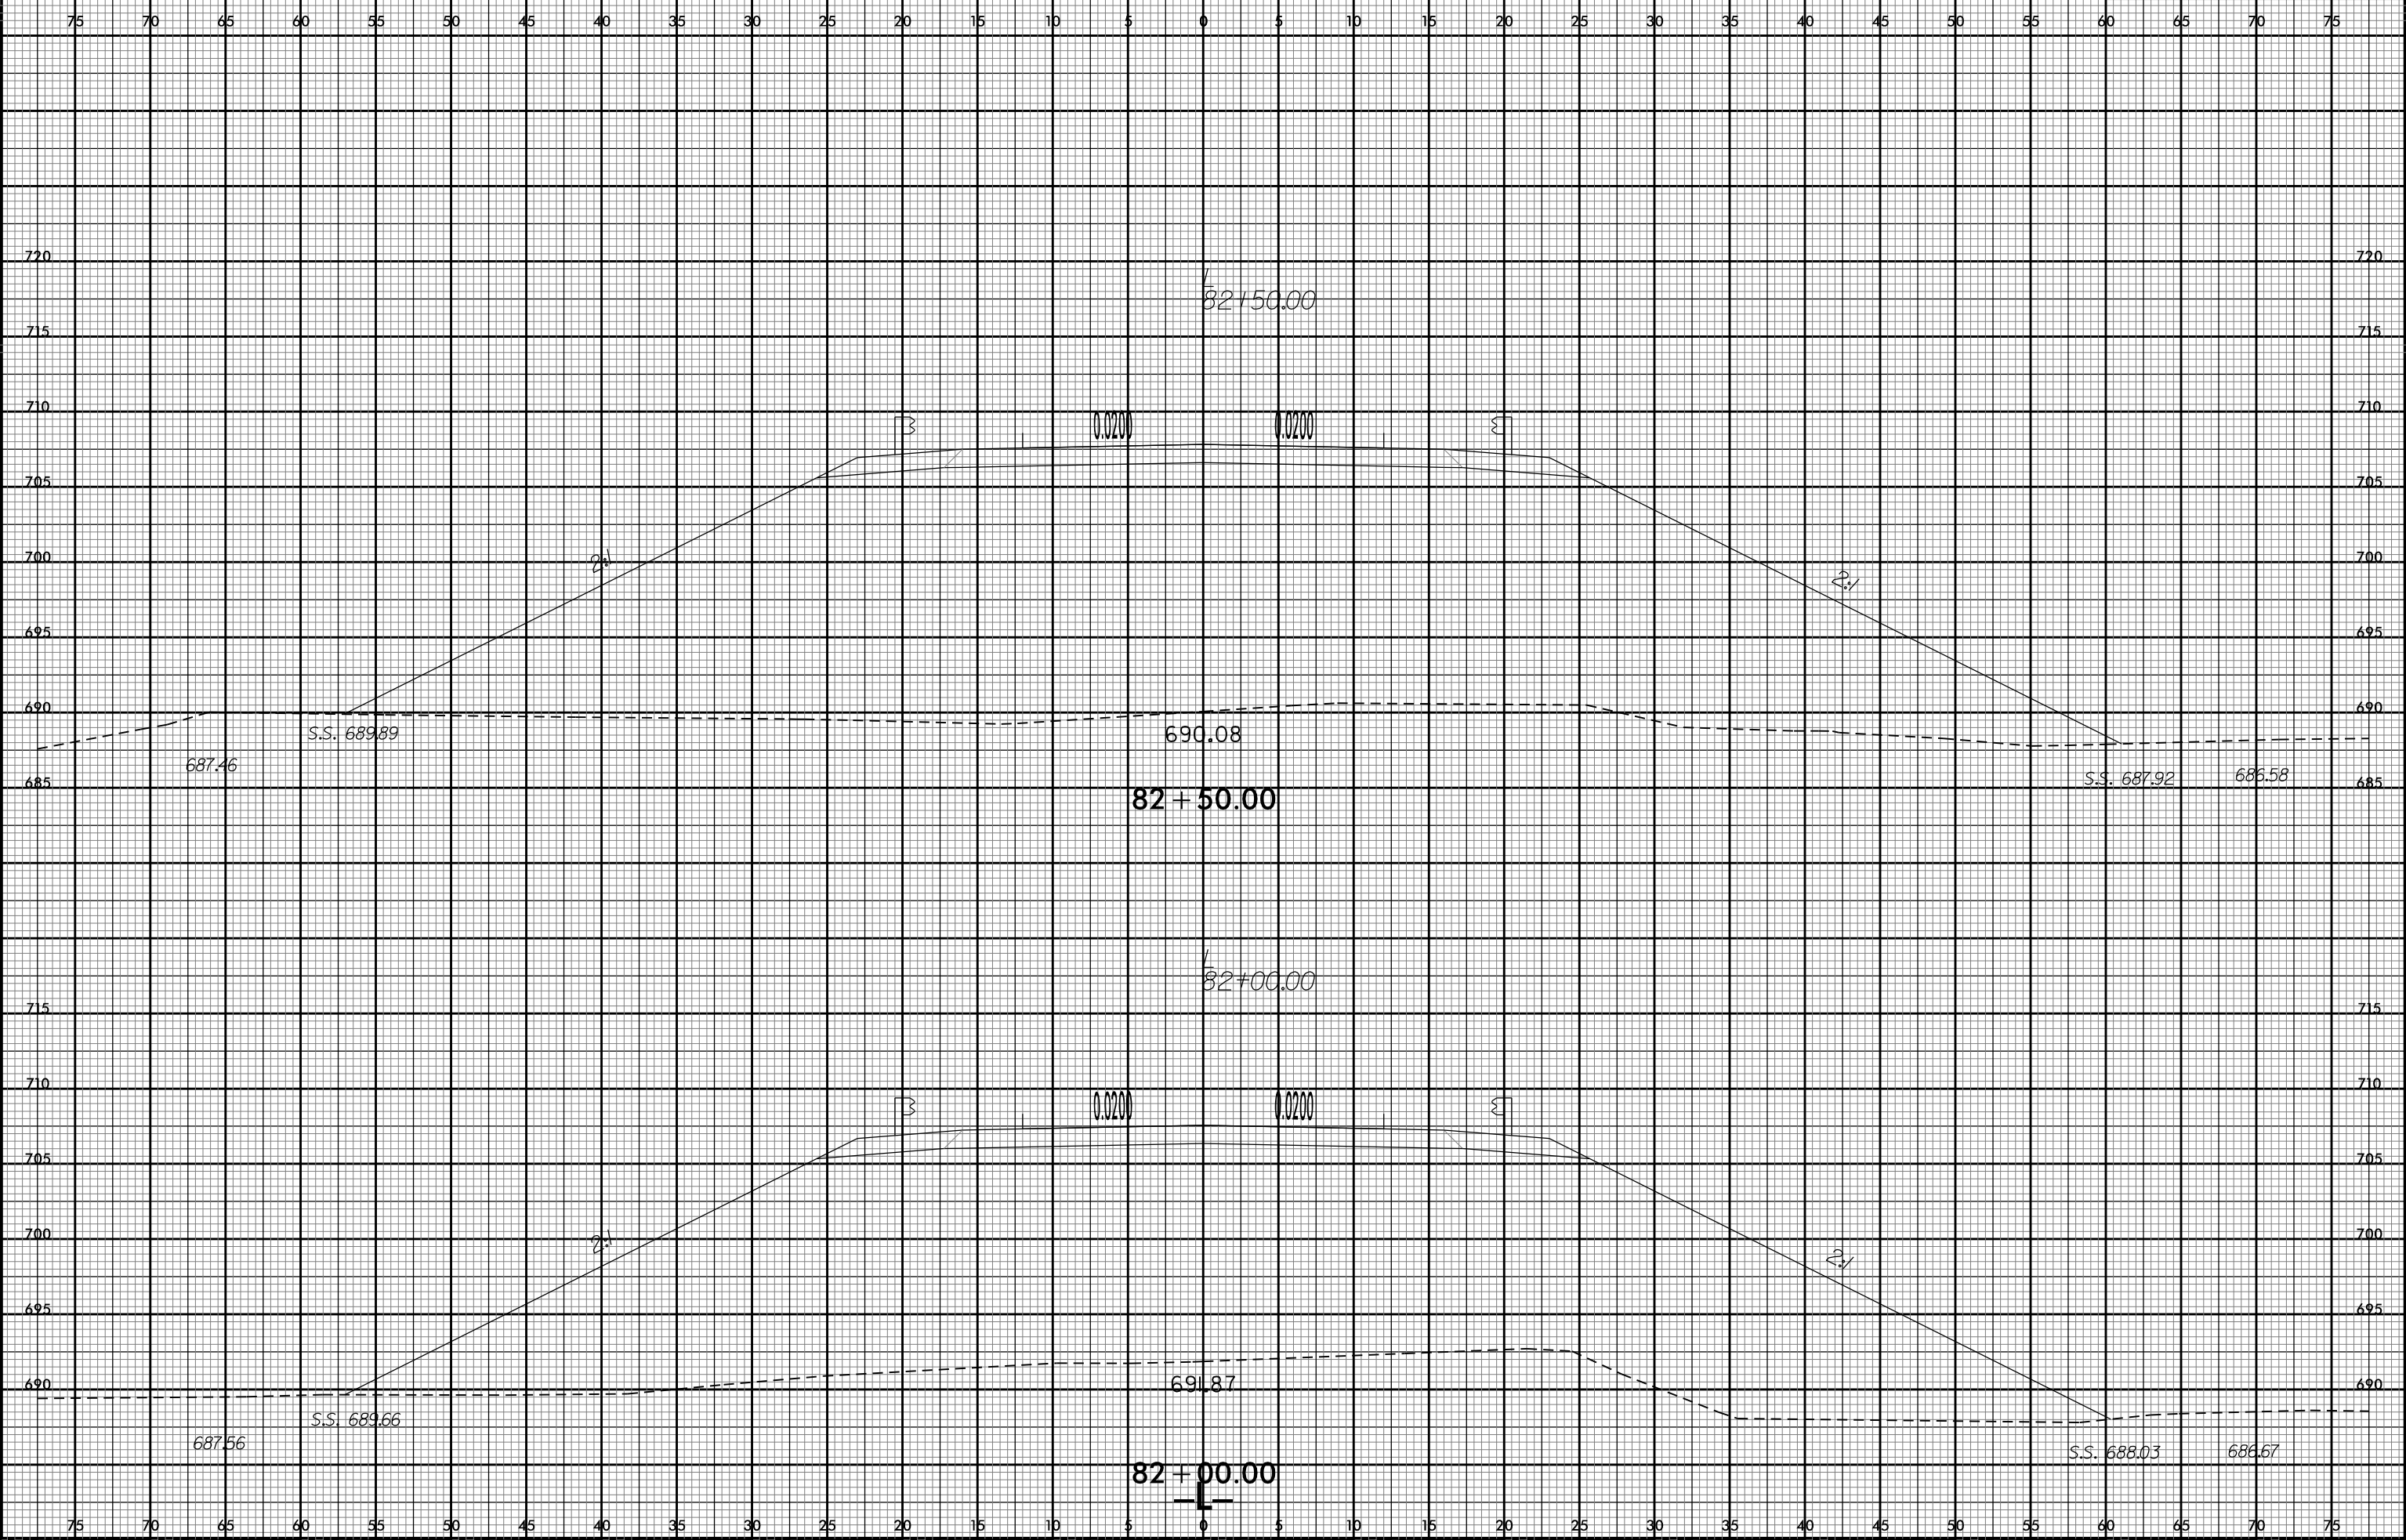

2/3/2016
U:\Projects\U2707\RDY_XPL.L.dgn
User: rba