


8/23/99

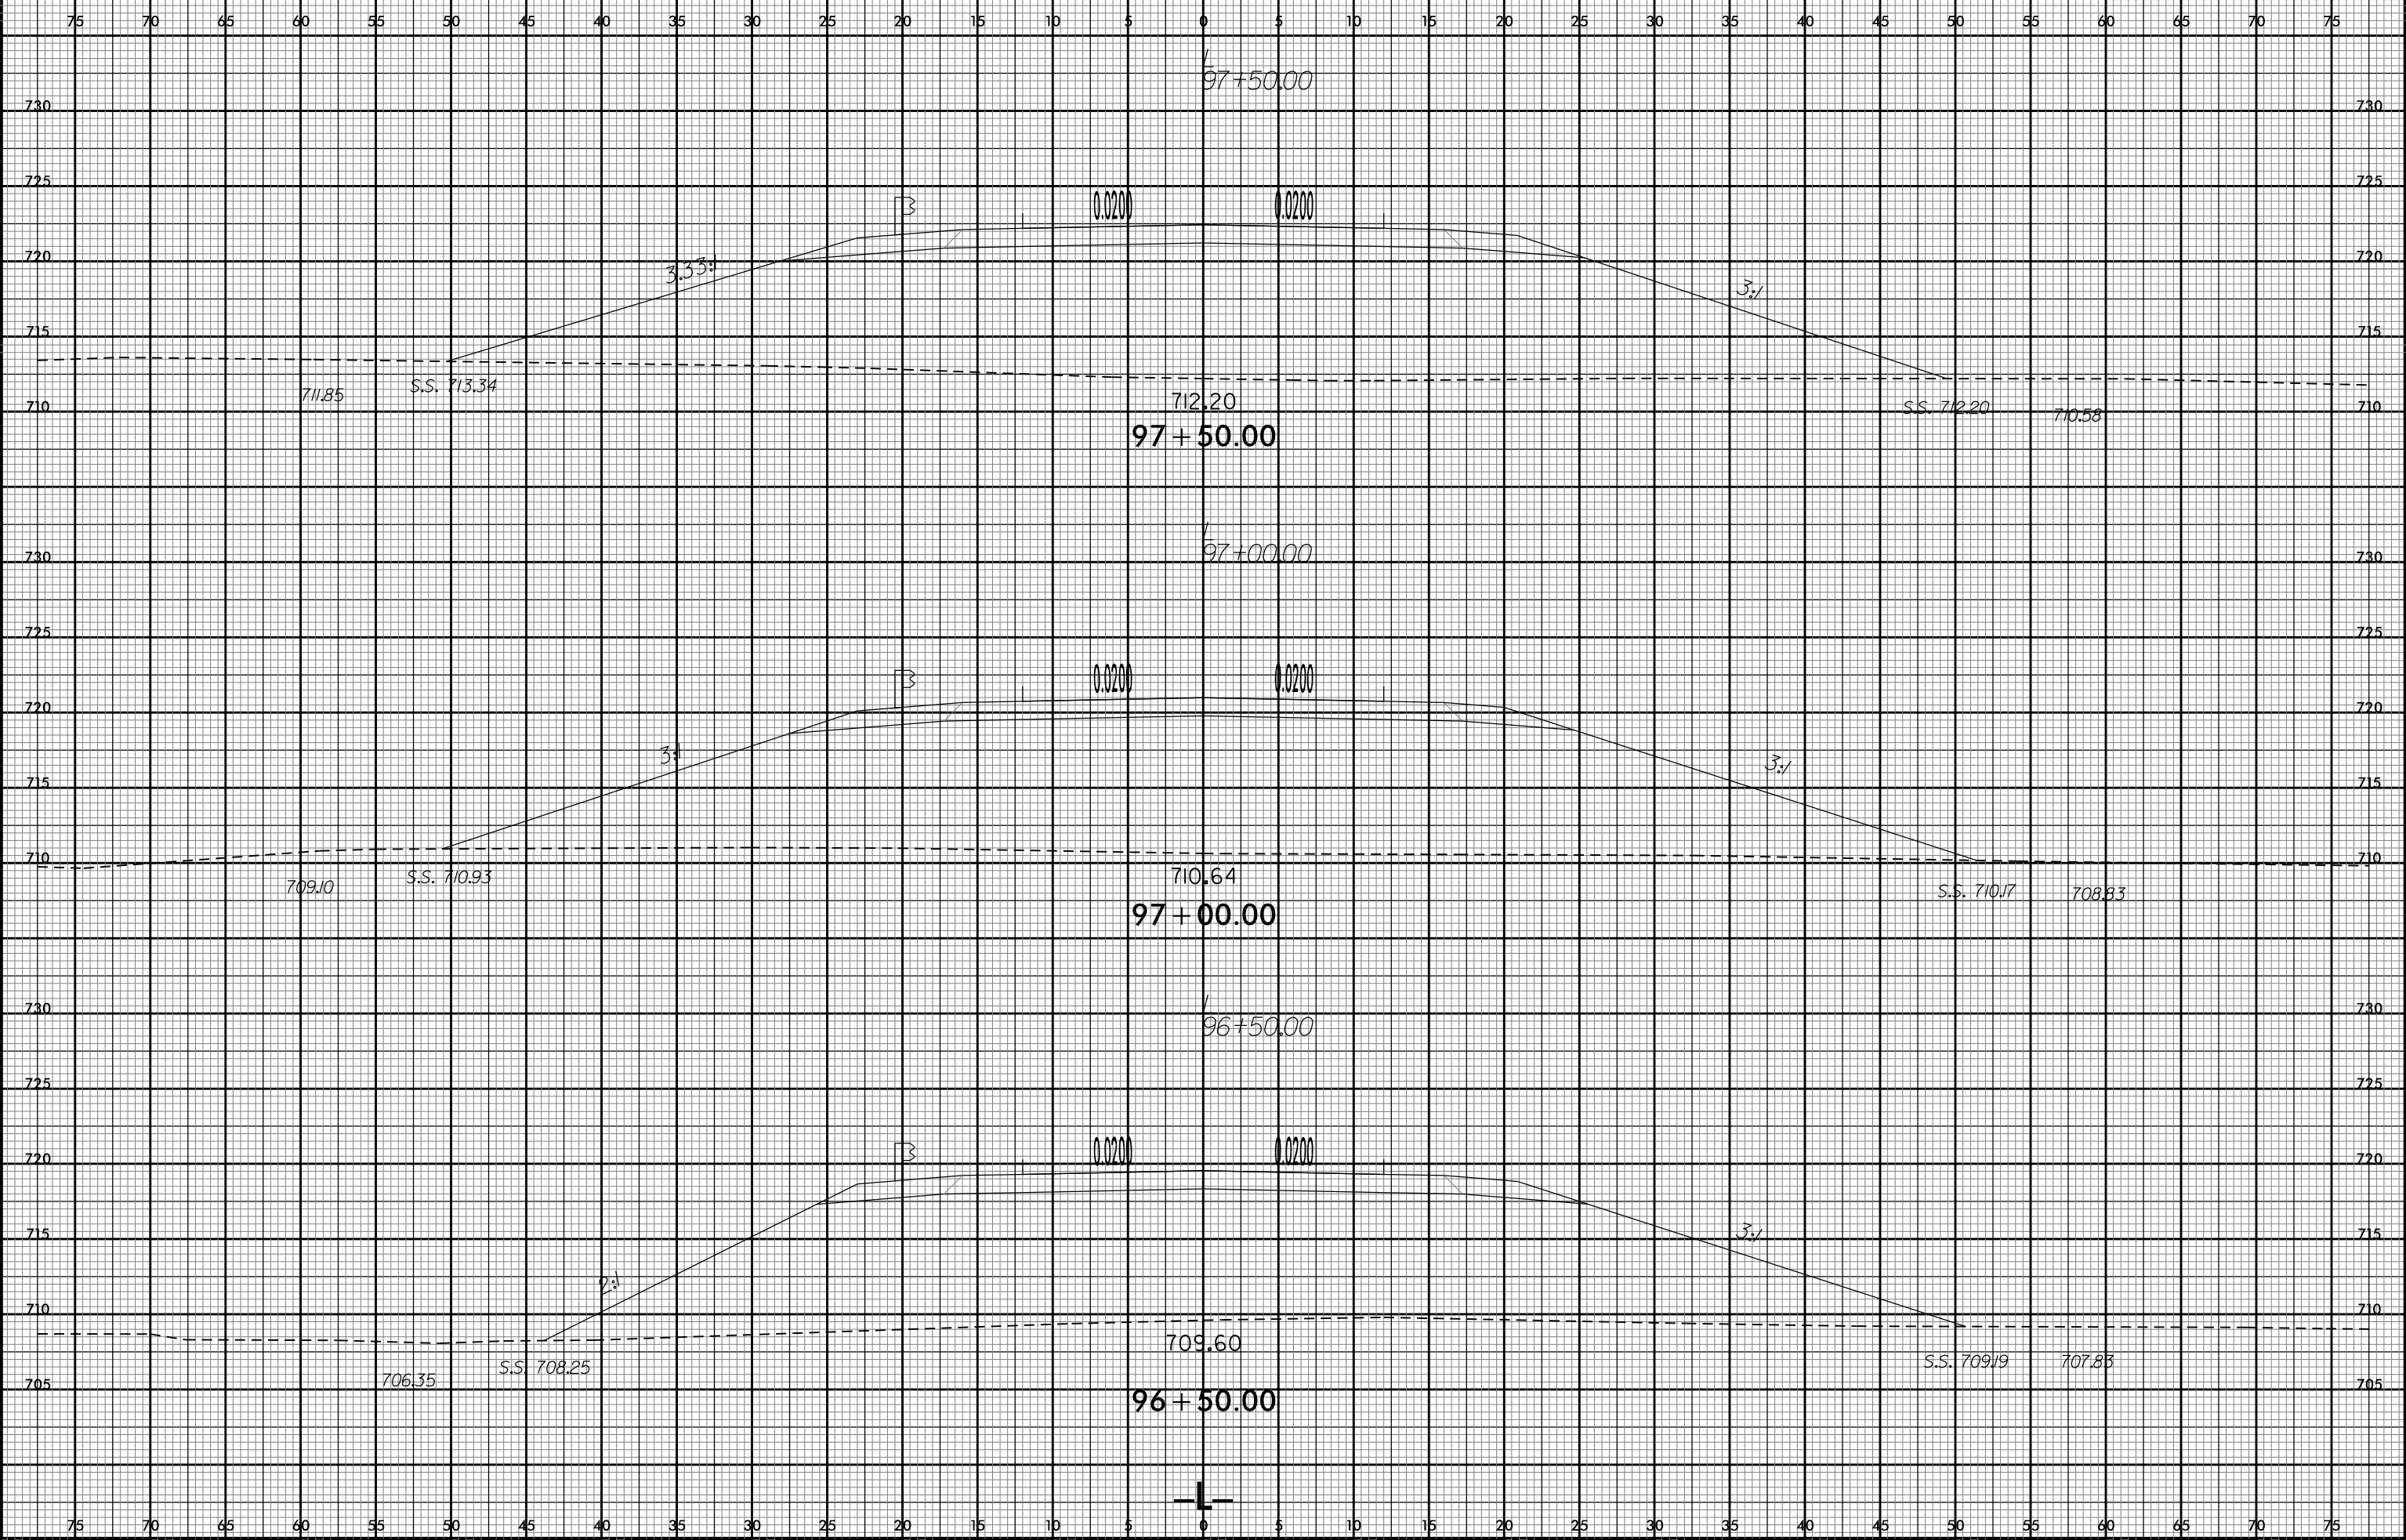

PROJ. REFERENCE NO.	SHEET NO.
U-2707	X-75



2/3/2016 10:56:10 AM U:\Projects\U2707\RDY_XPL.L.dgn