


8/23/99

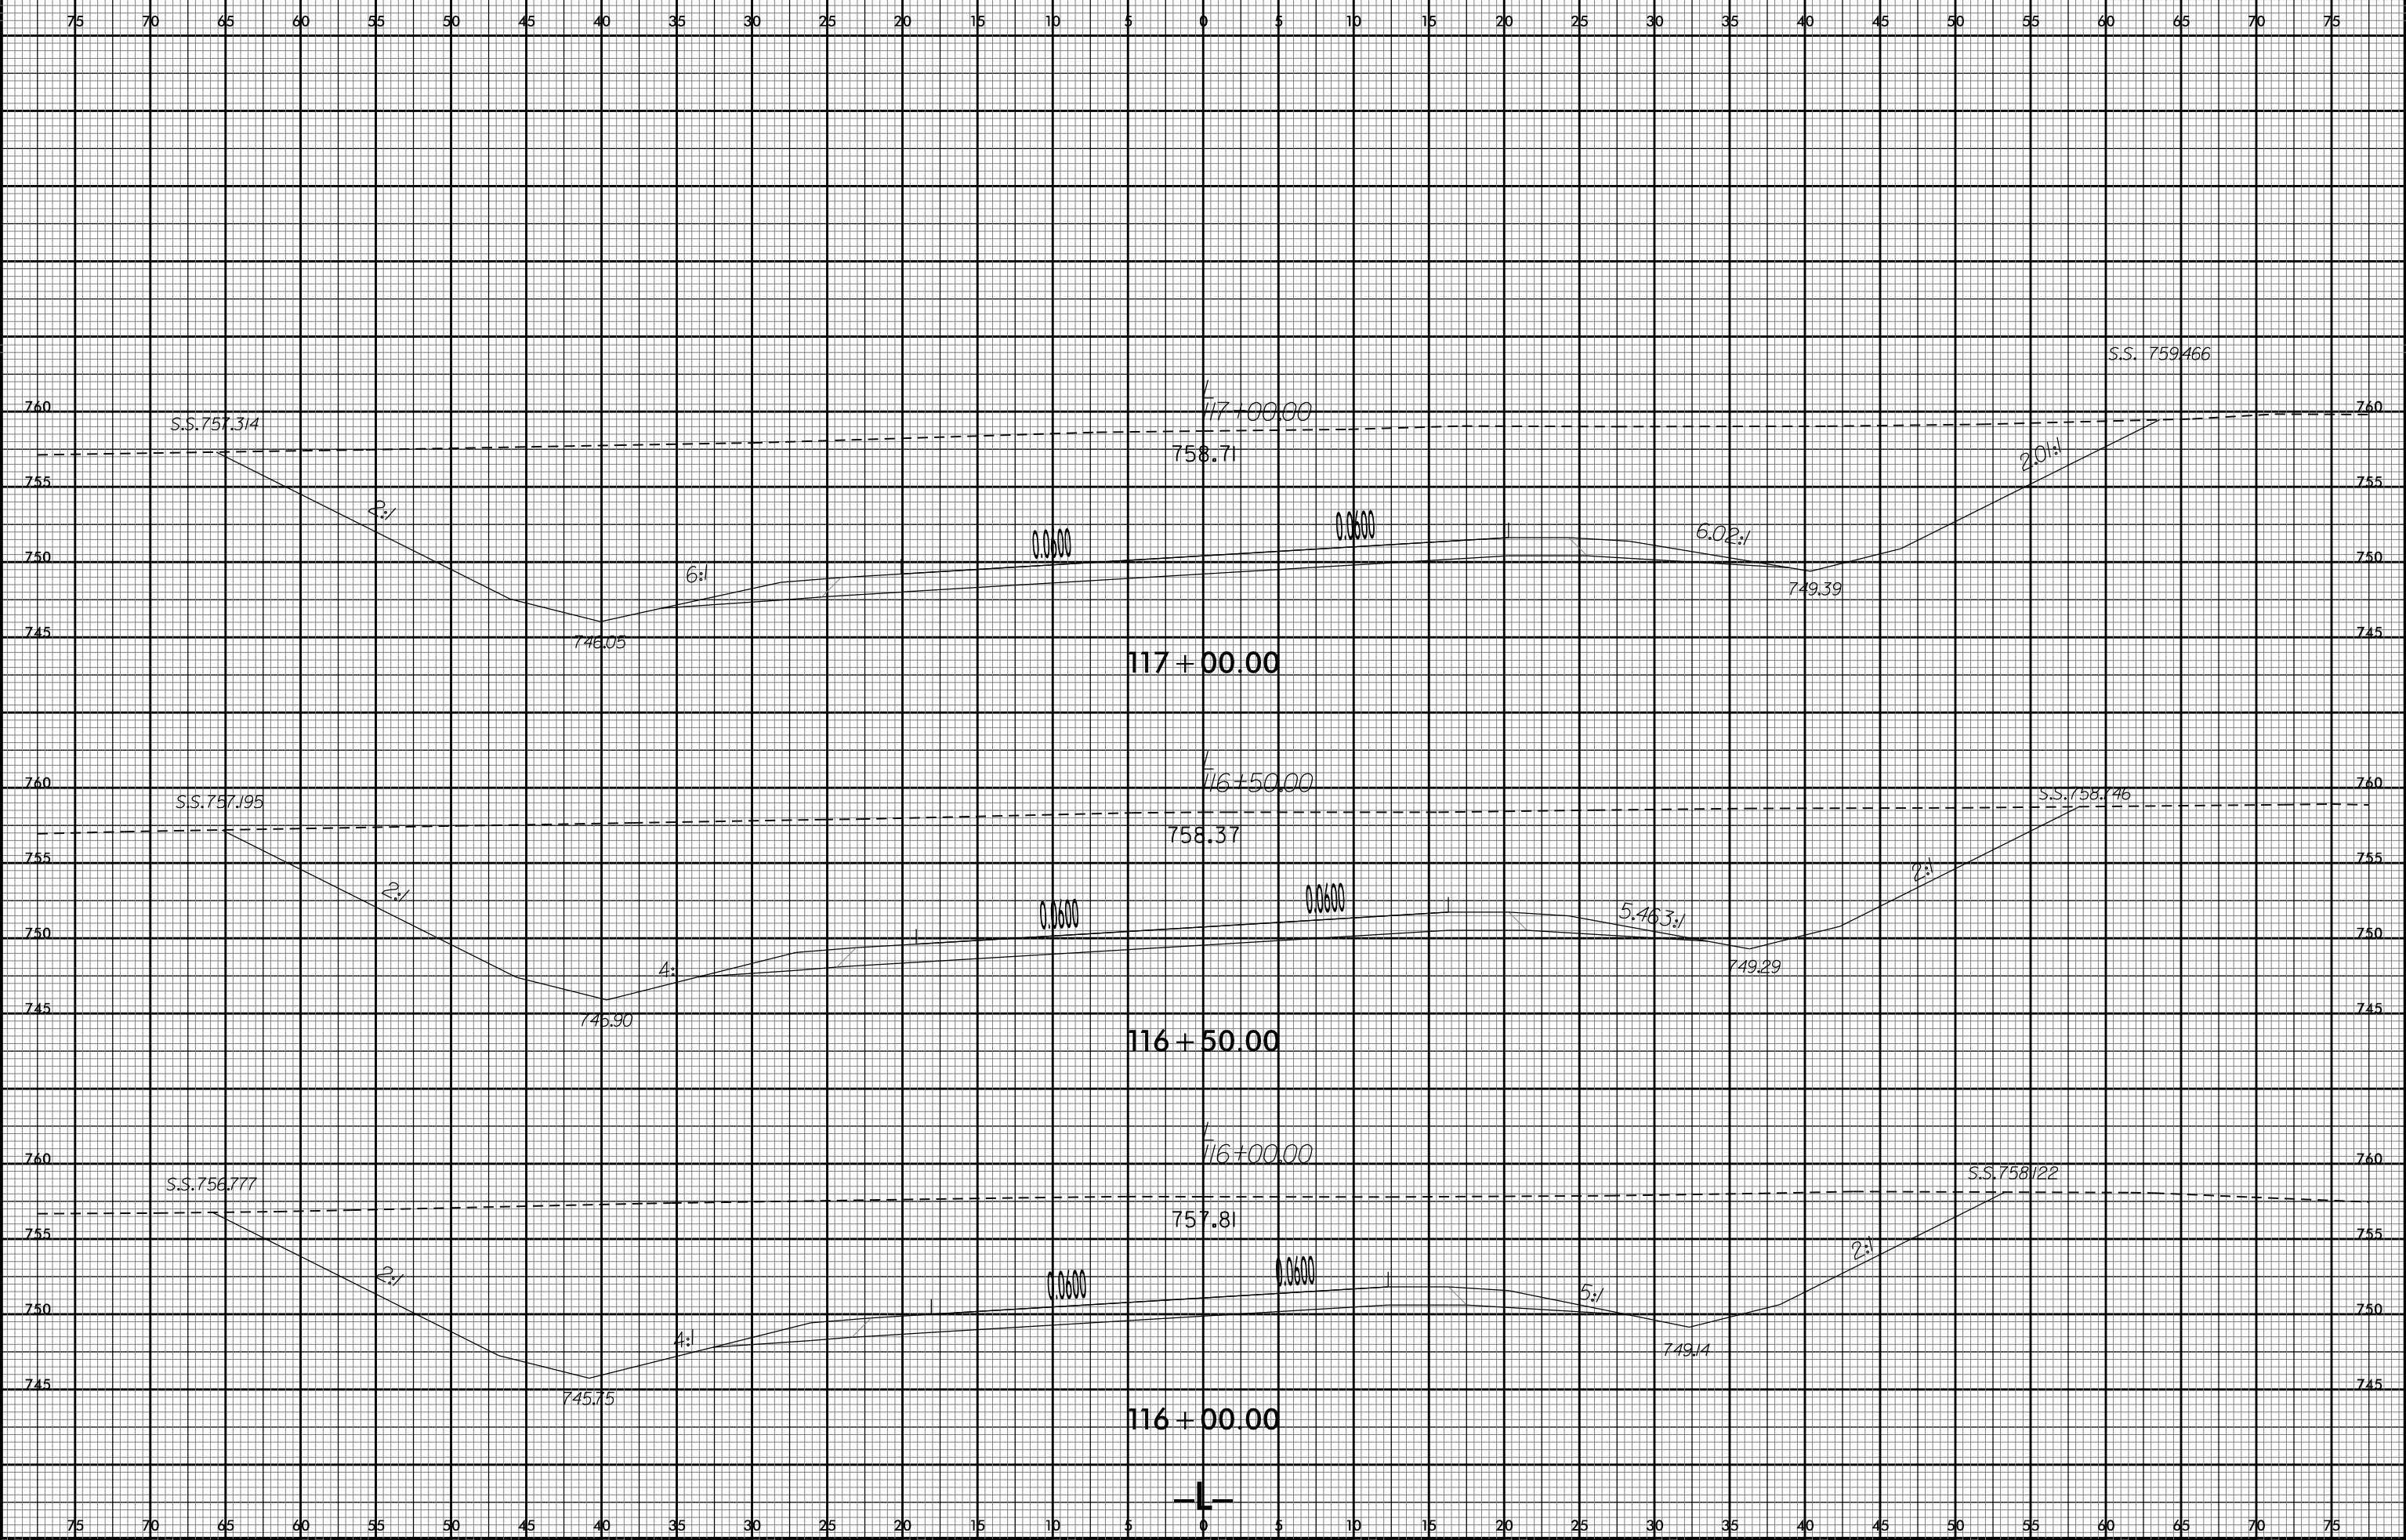

2/3/2016 10:53:02 AM U:\Projects\U2707\RDY\_XPL.L.dgn