


8/23/99



|                     |           |
|---------------------|-----------|
| PROJ. REFERENCE NO. | SHEET NO. |
| U-2707              | X-89      |

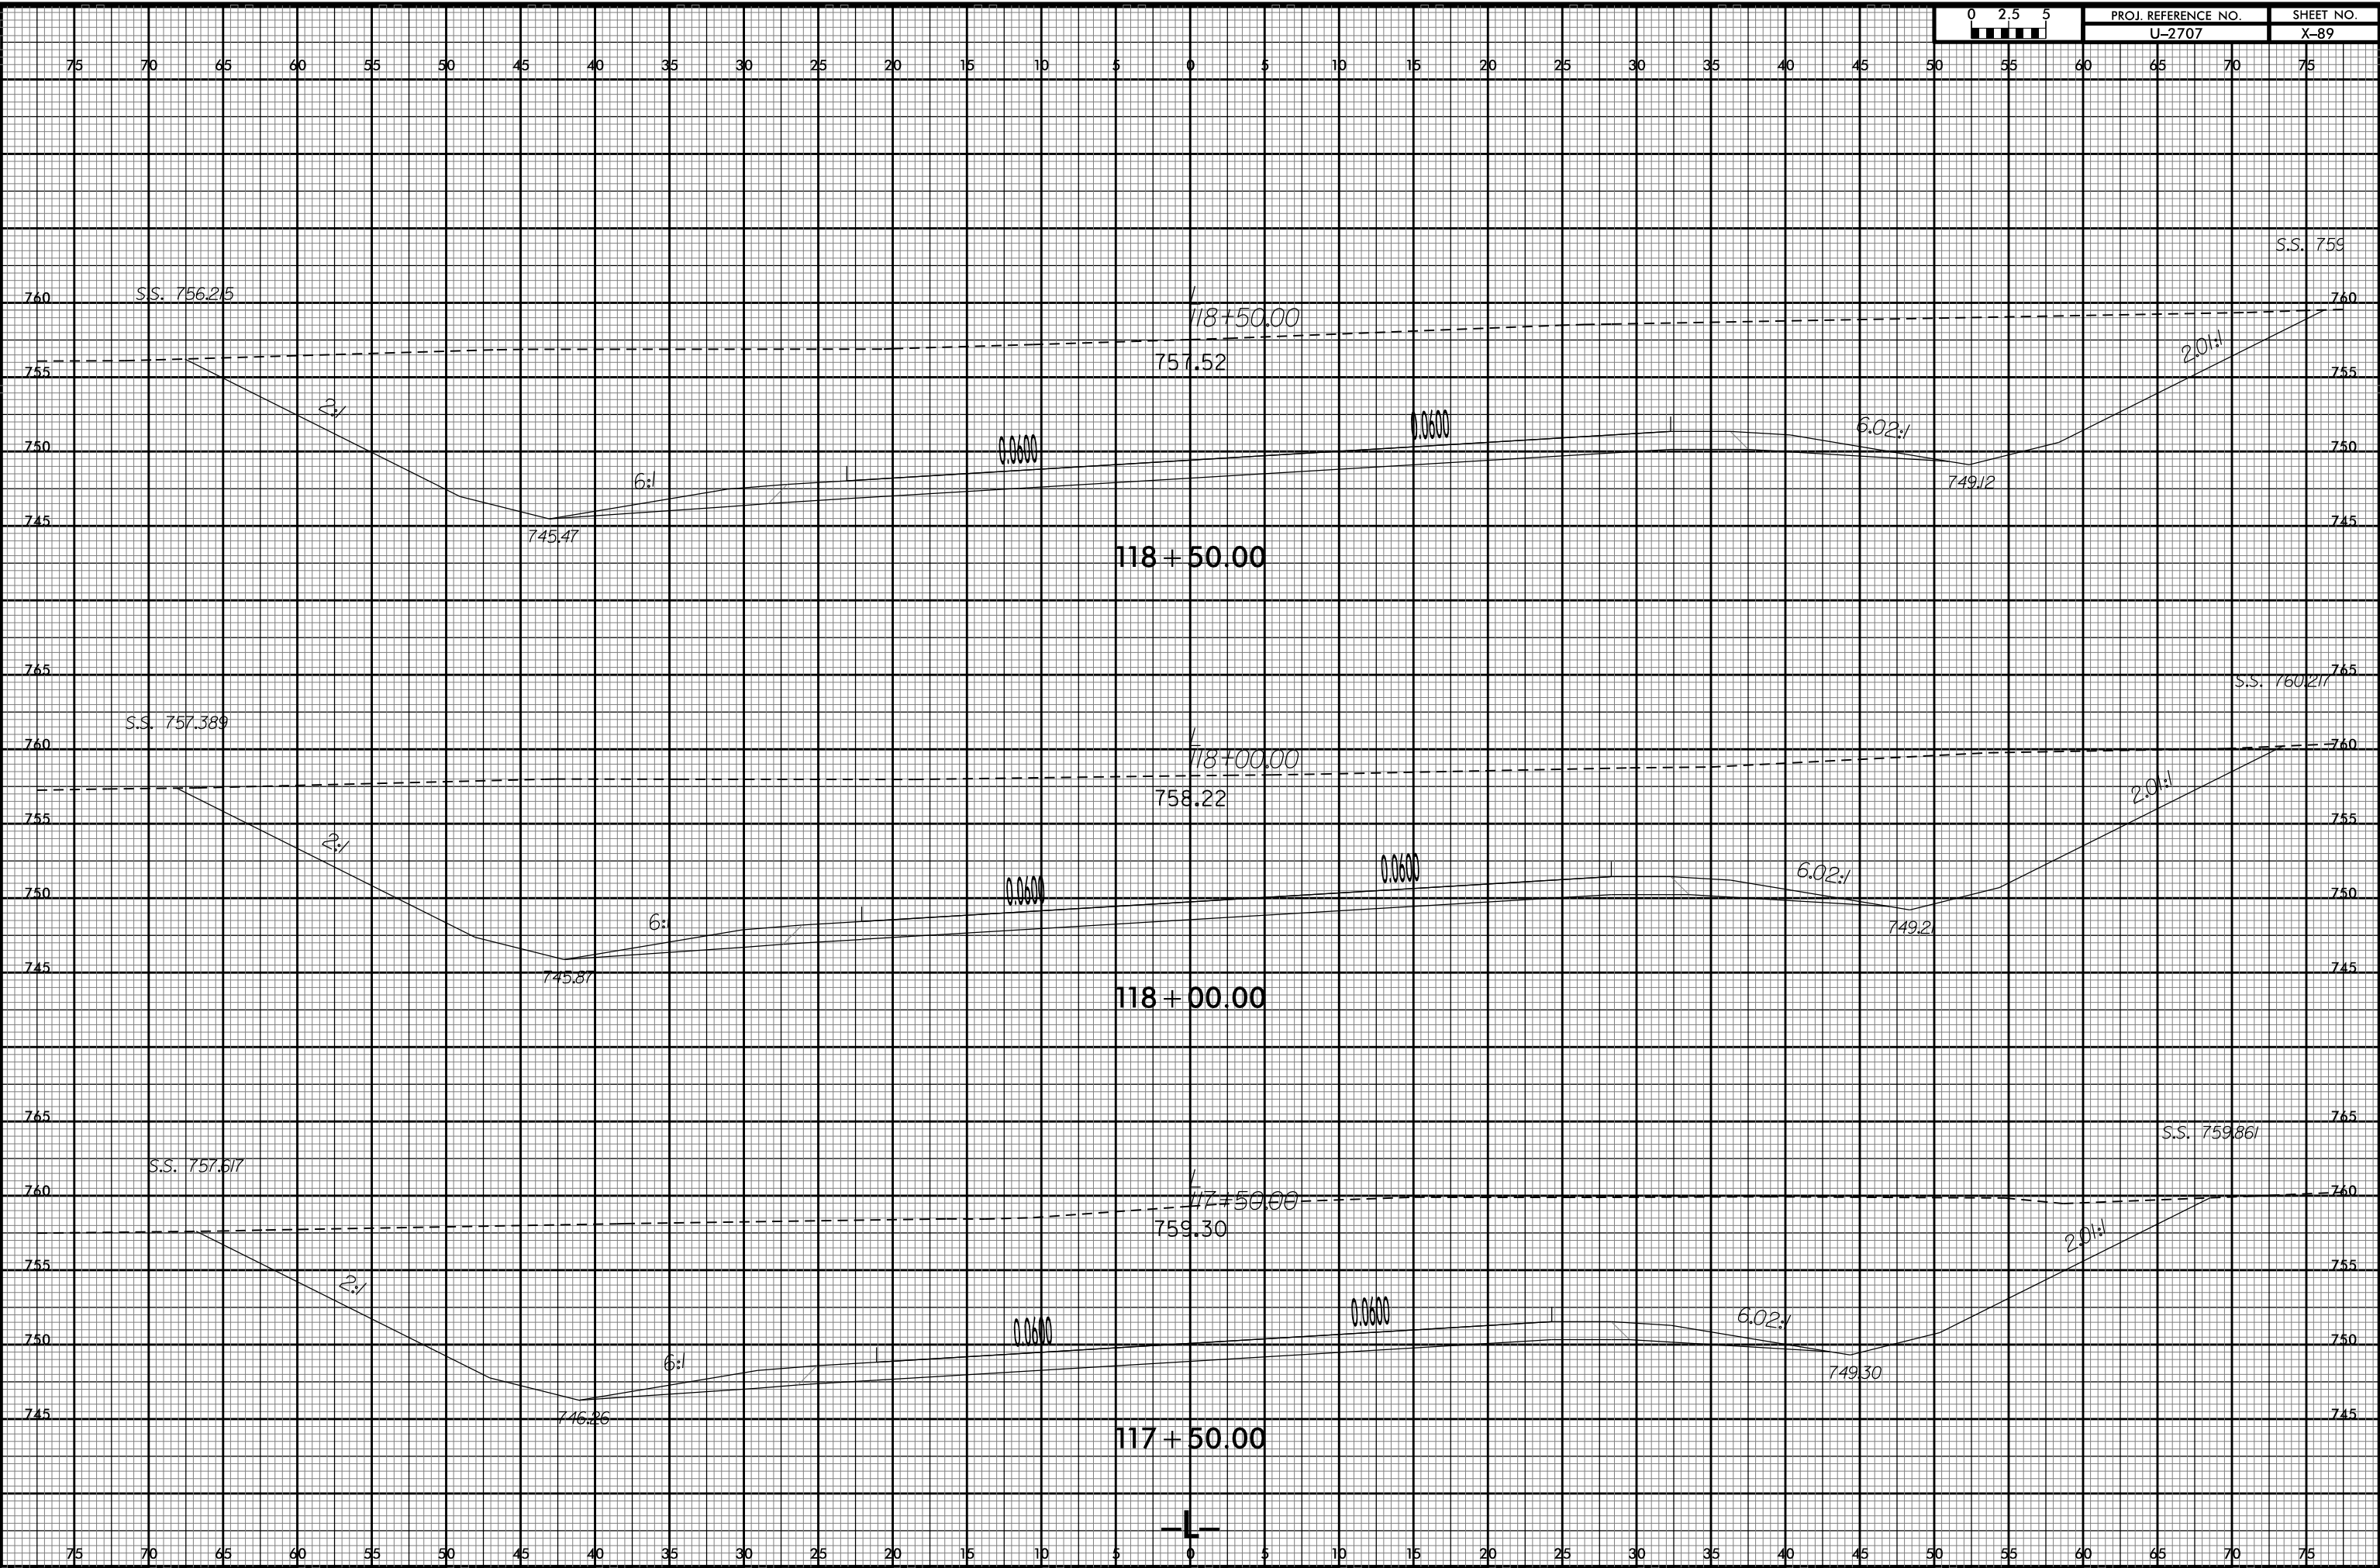

2/3/2016 10:53:00 AM U:\Projects\12707\_RDY\_XPL.L.dgn

