


8/23/99

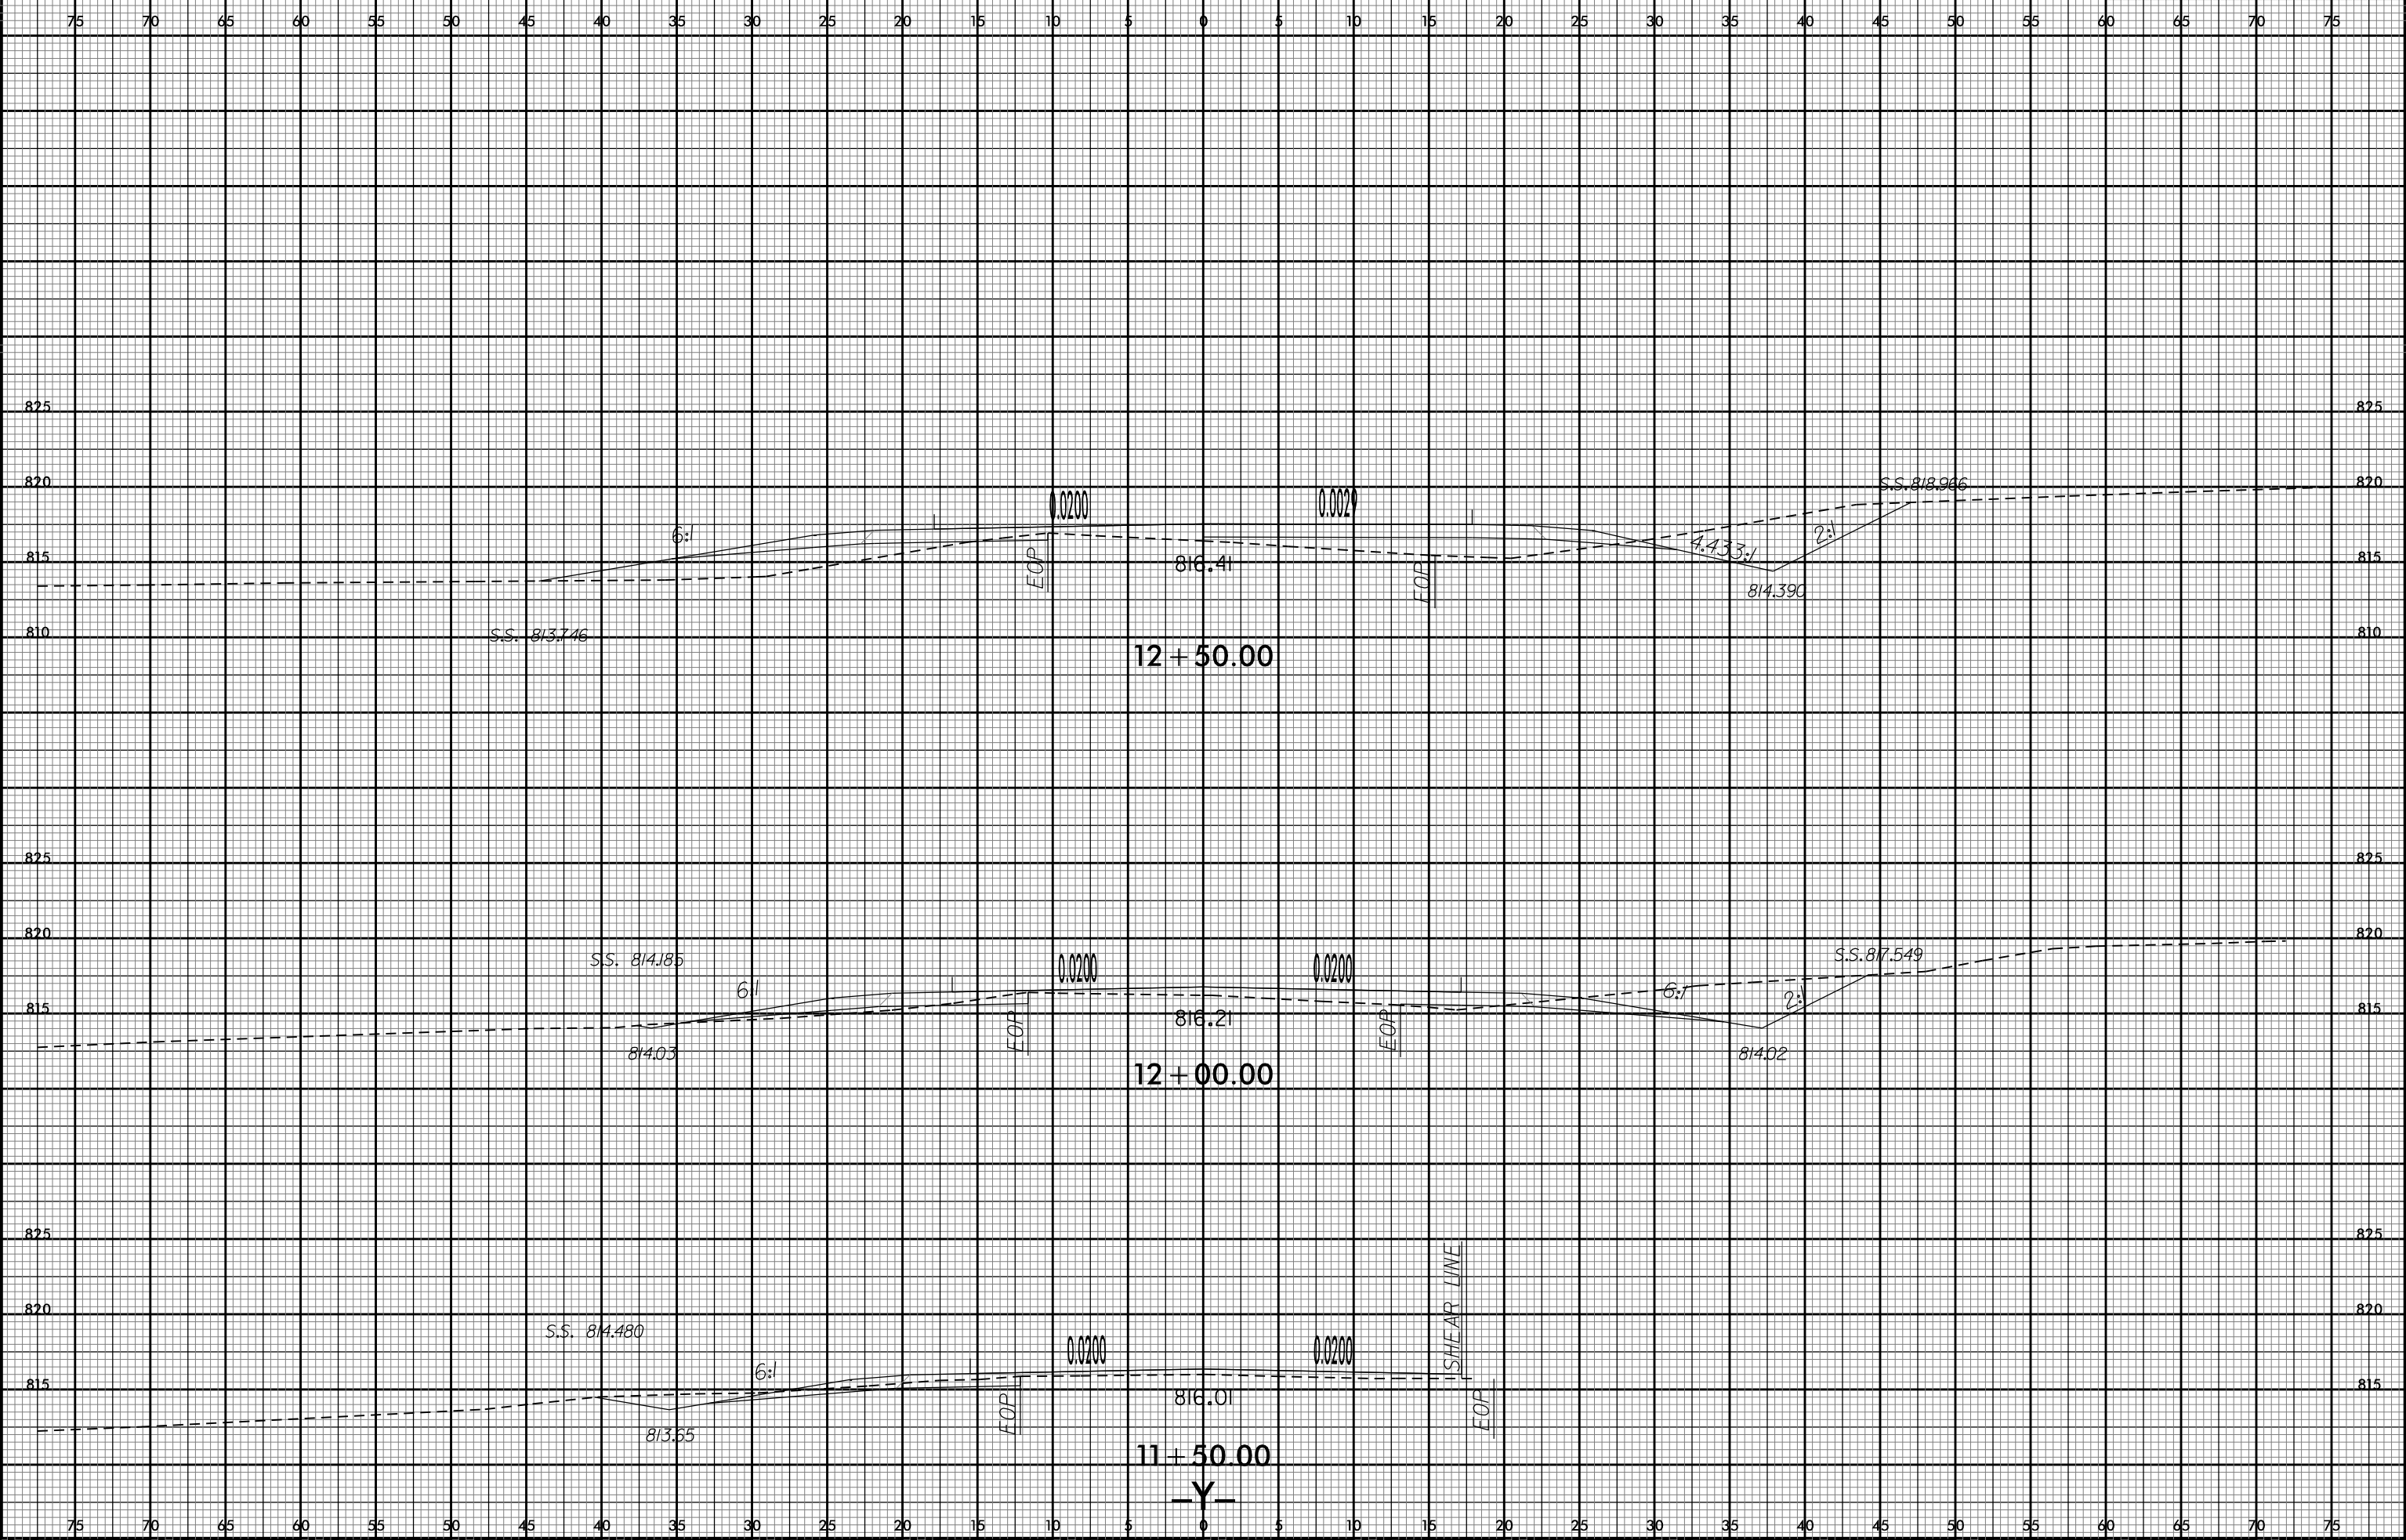

PROJ. REFERENCE NO.	SHEET NO.
U-2707	X-93



2/3/2016  
U:\ASc\U2707\_RDY\_XPL\_Y.dgn  
USERRoad.dwg