


8/23/99



PROJ. REFERENCE NO.	SHEET NO.
U-2707	X-96

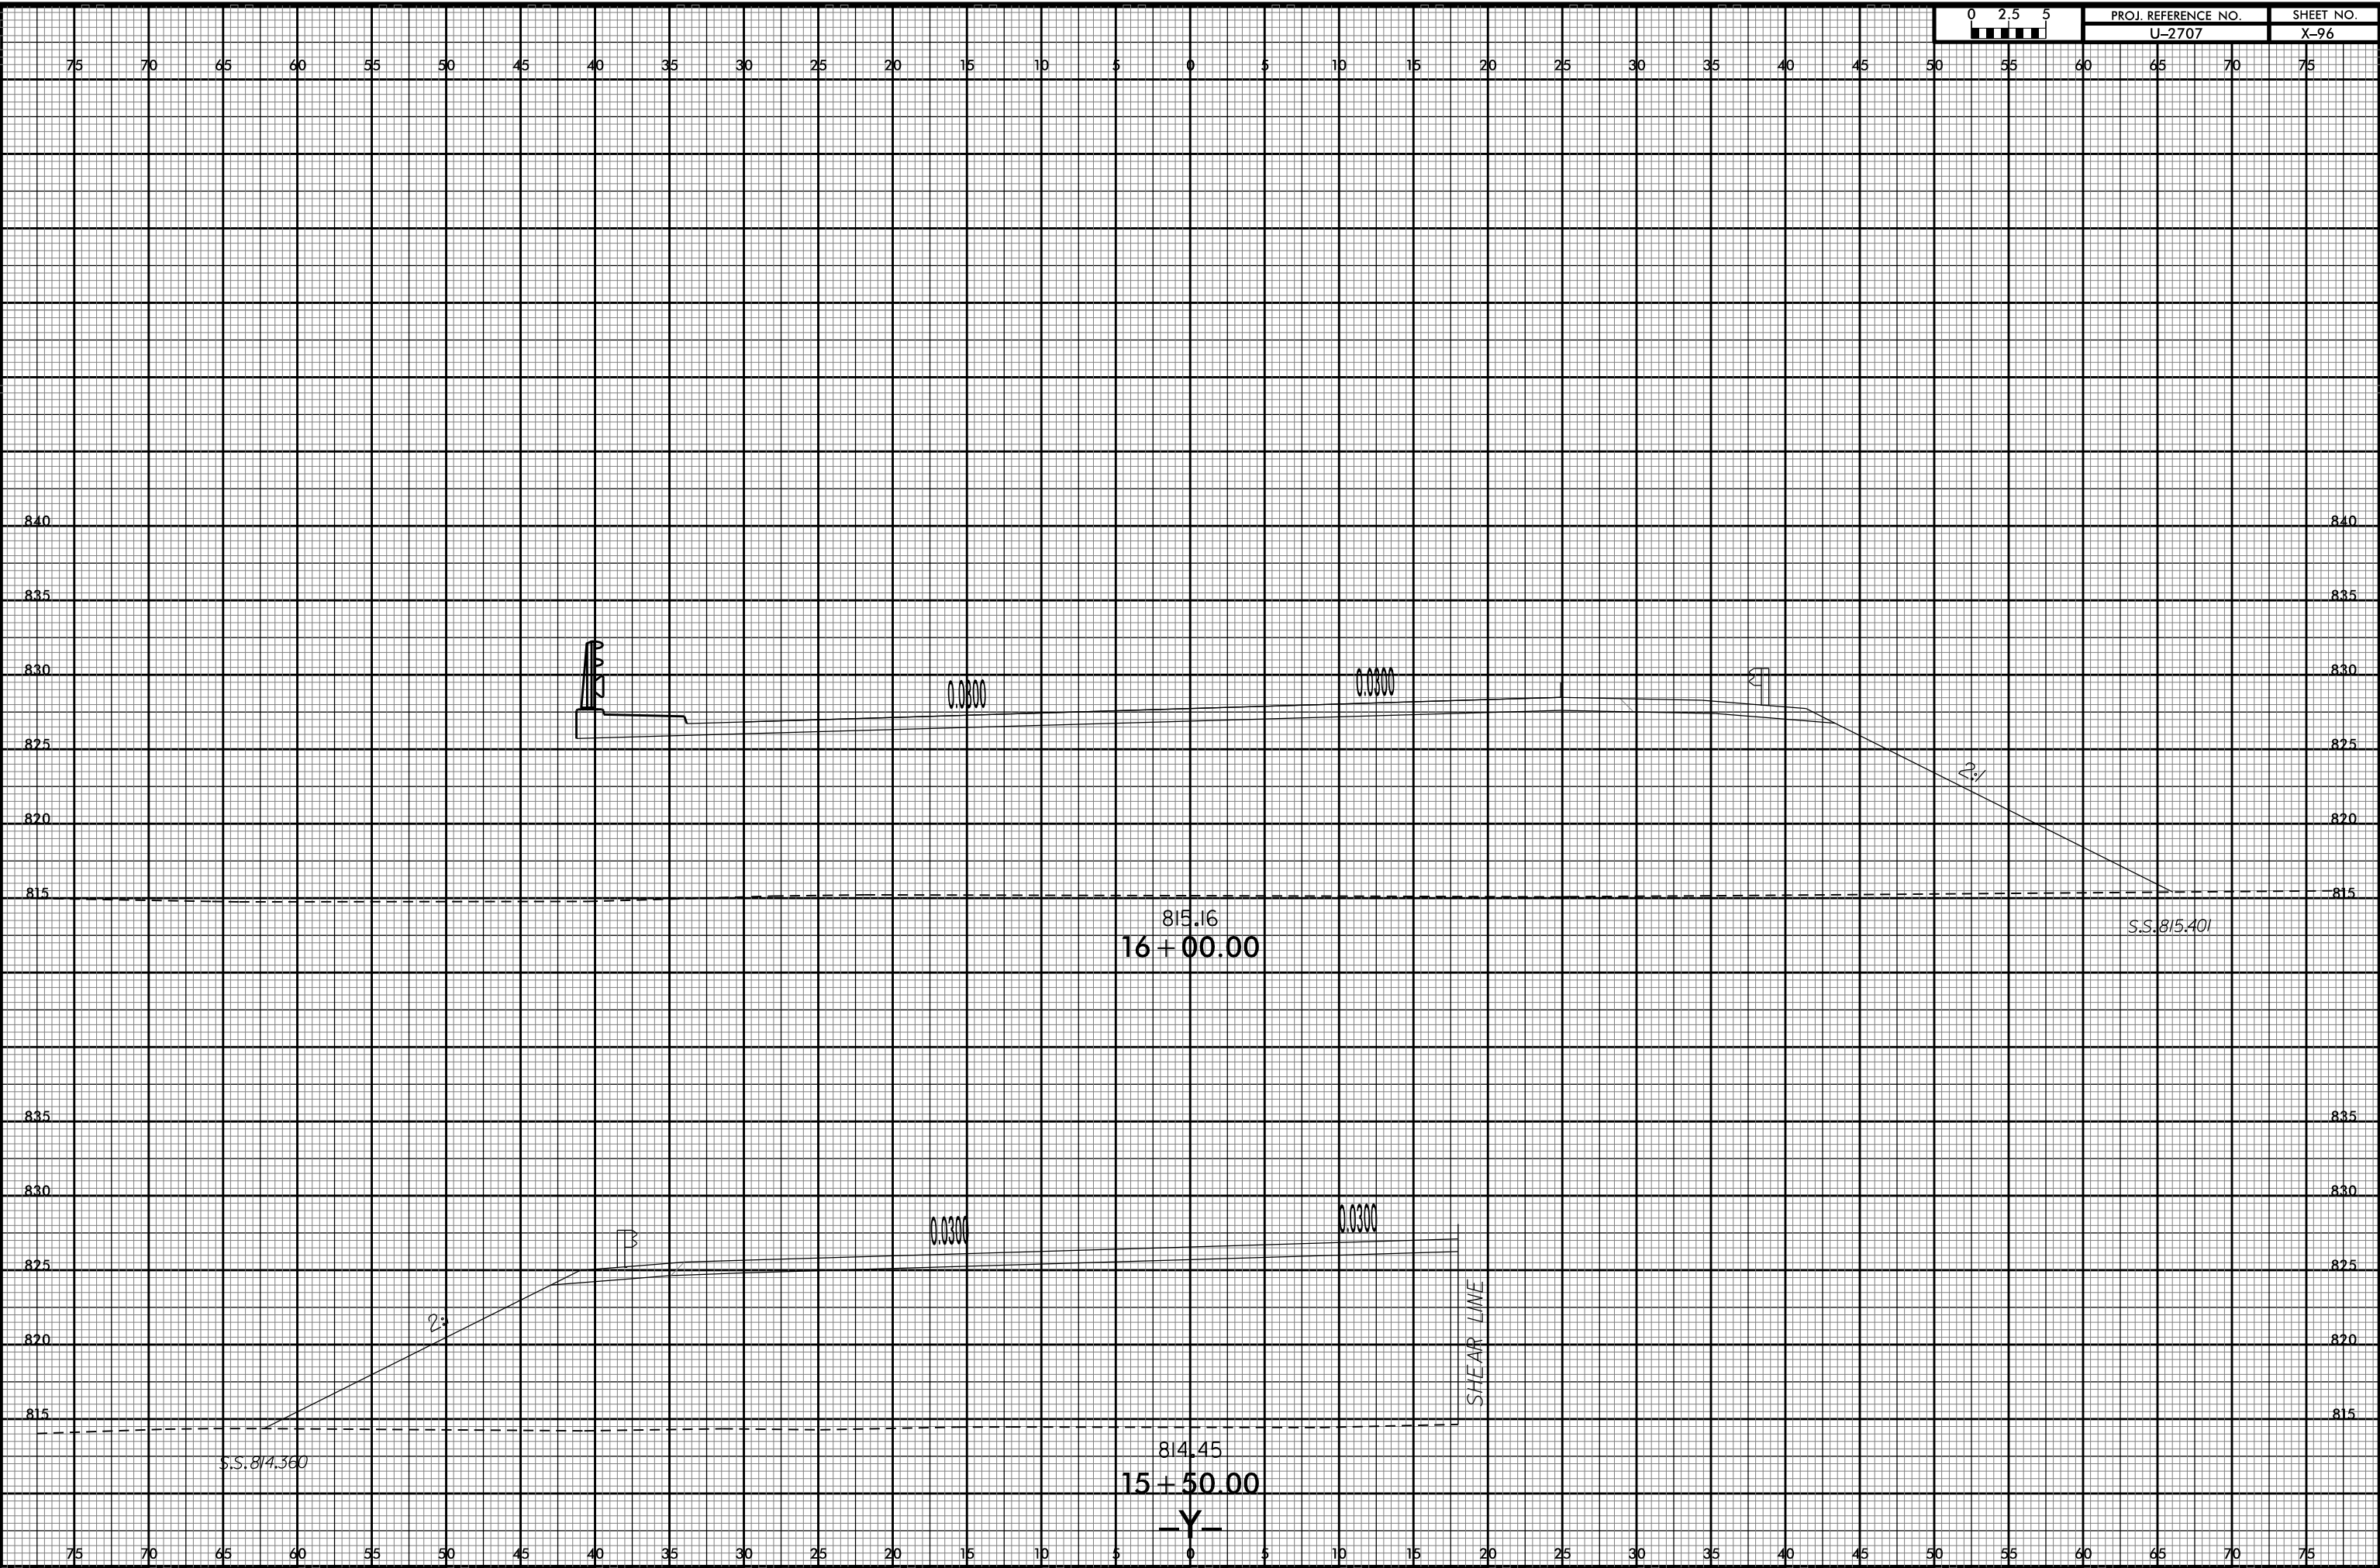

2/3/2016
U:\S\U-2707-RDY_XPL_Y.dgn
USERRAULT