


8/23/99

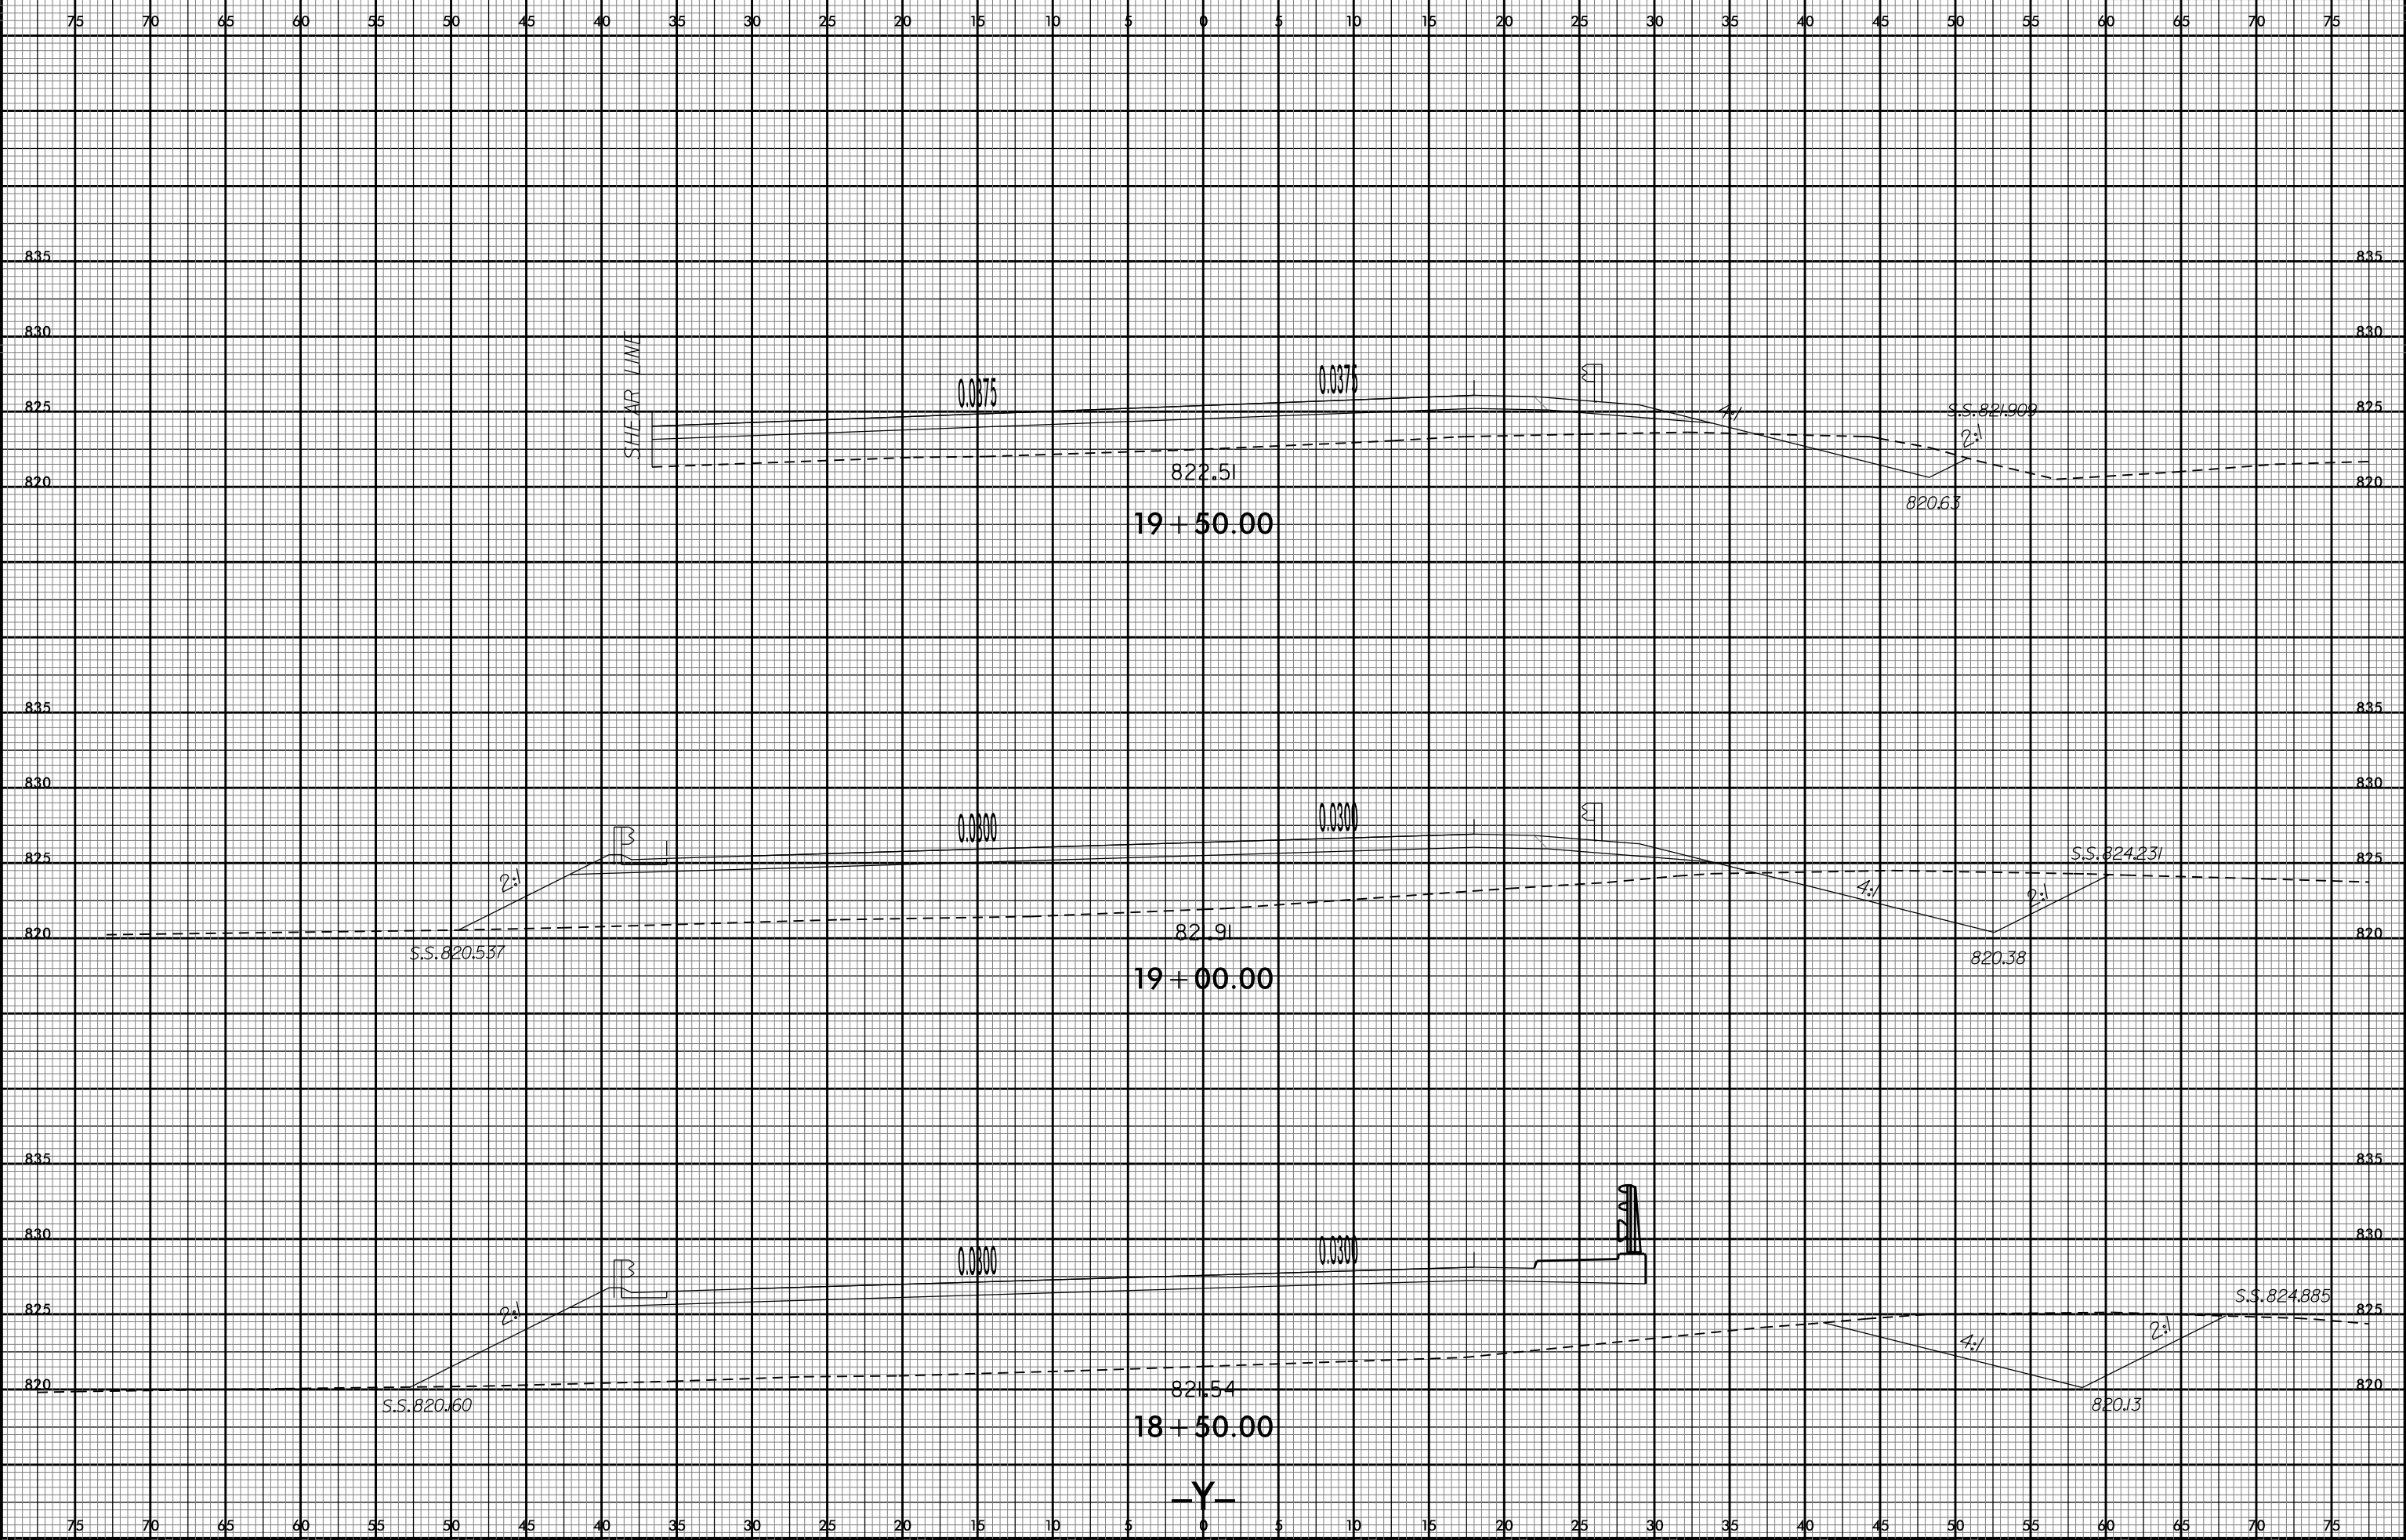

2/3/2016 11:58:10 AM U:\Projects\U2707_RDY_XPL_Y.dgn