


8/23/99



PROJ. REFERENCE NO.	SHEET NO.
U-2707	X-108

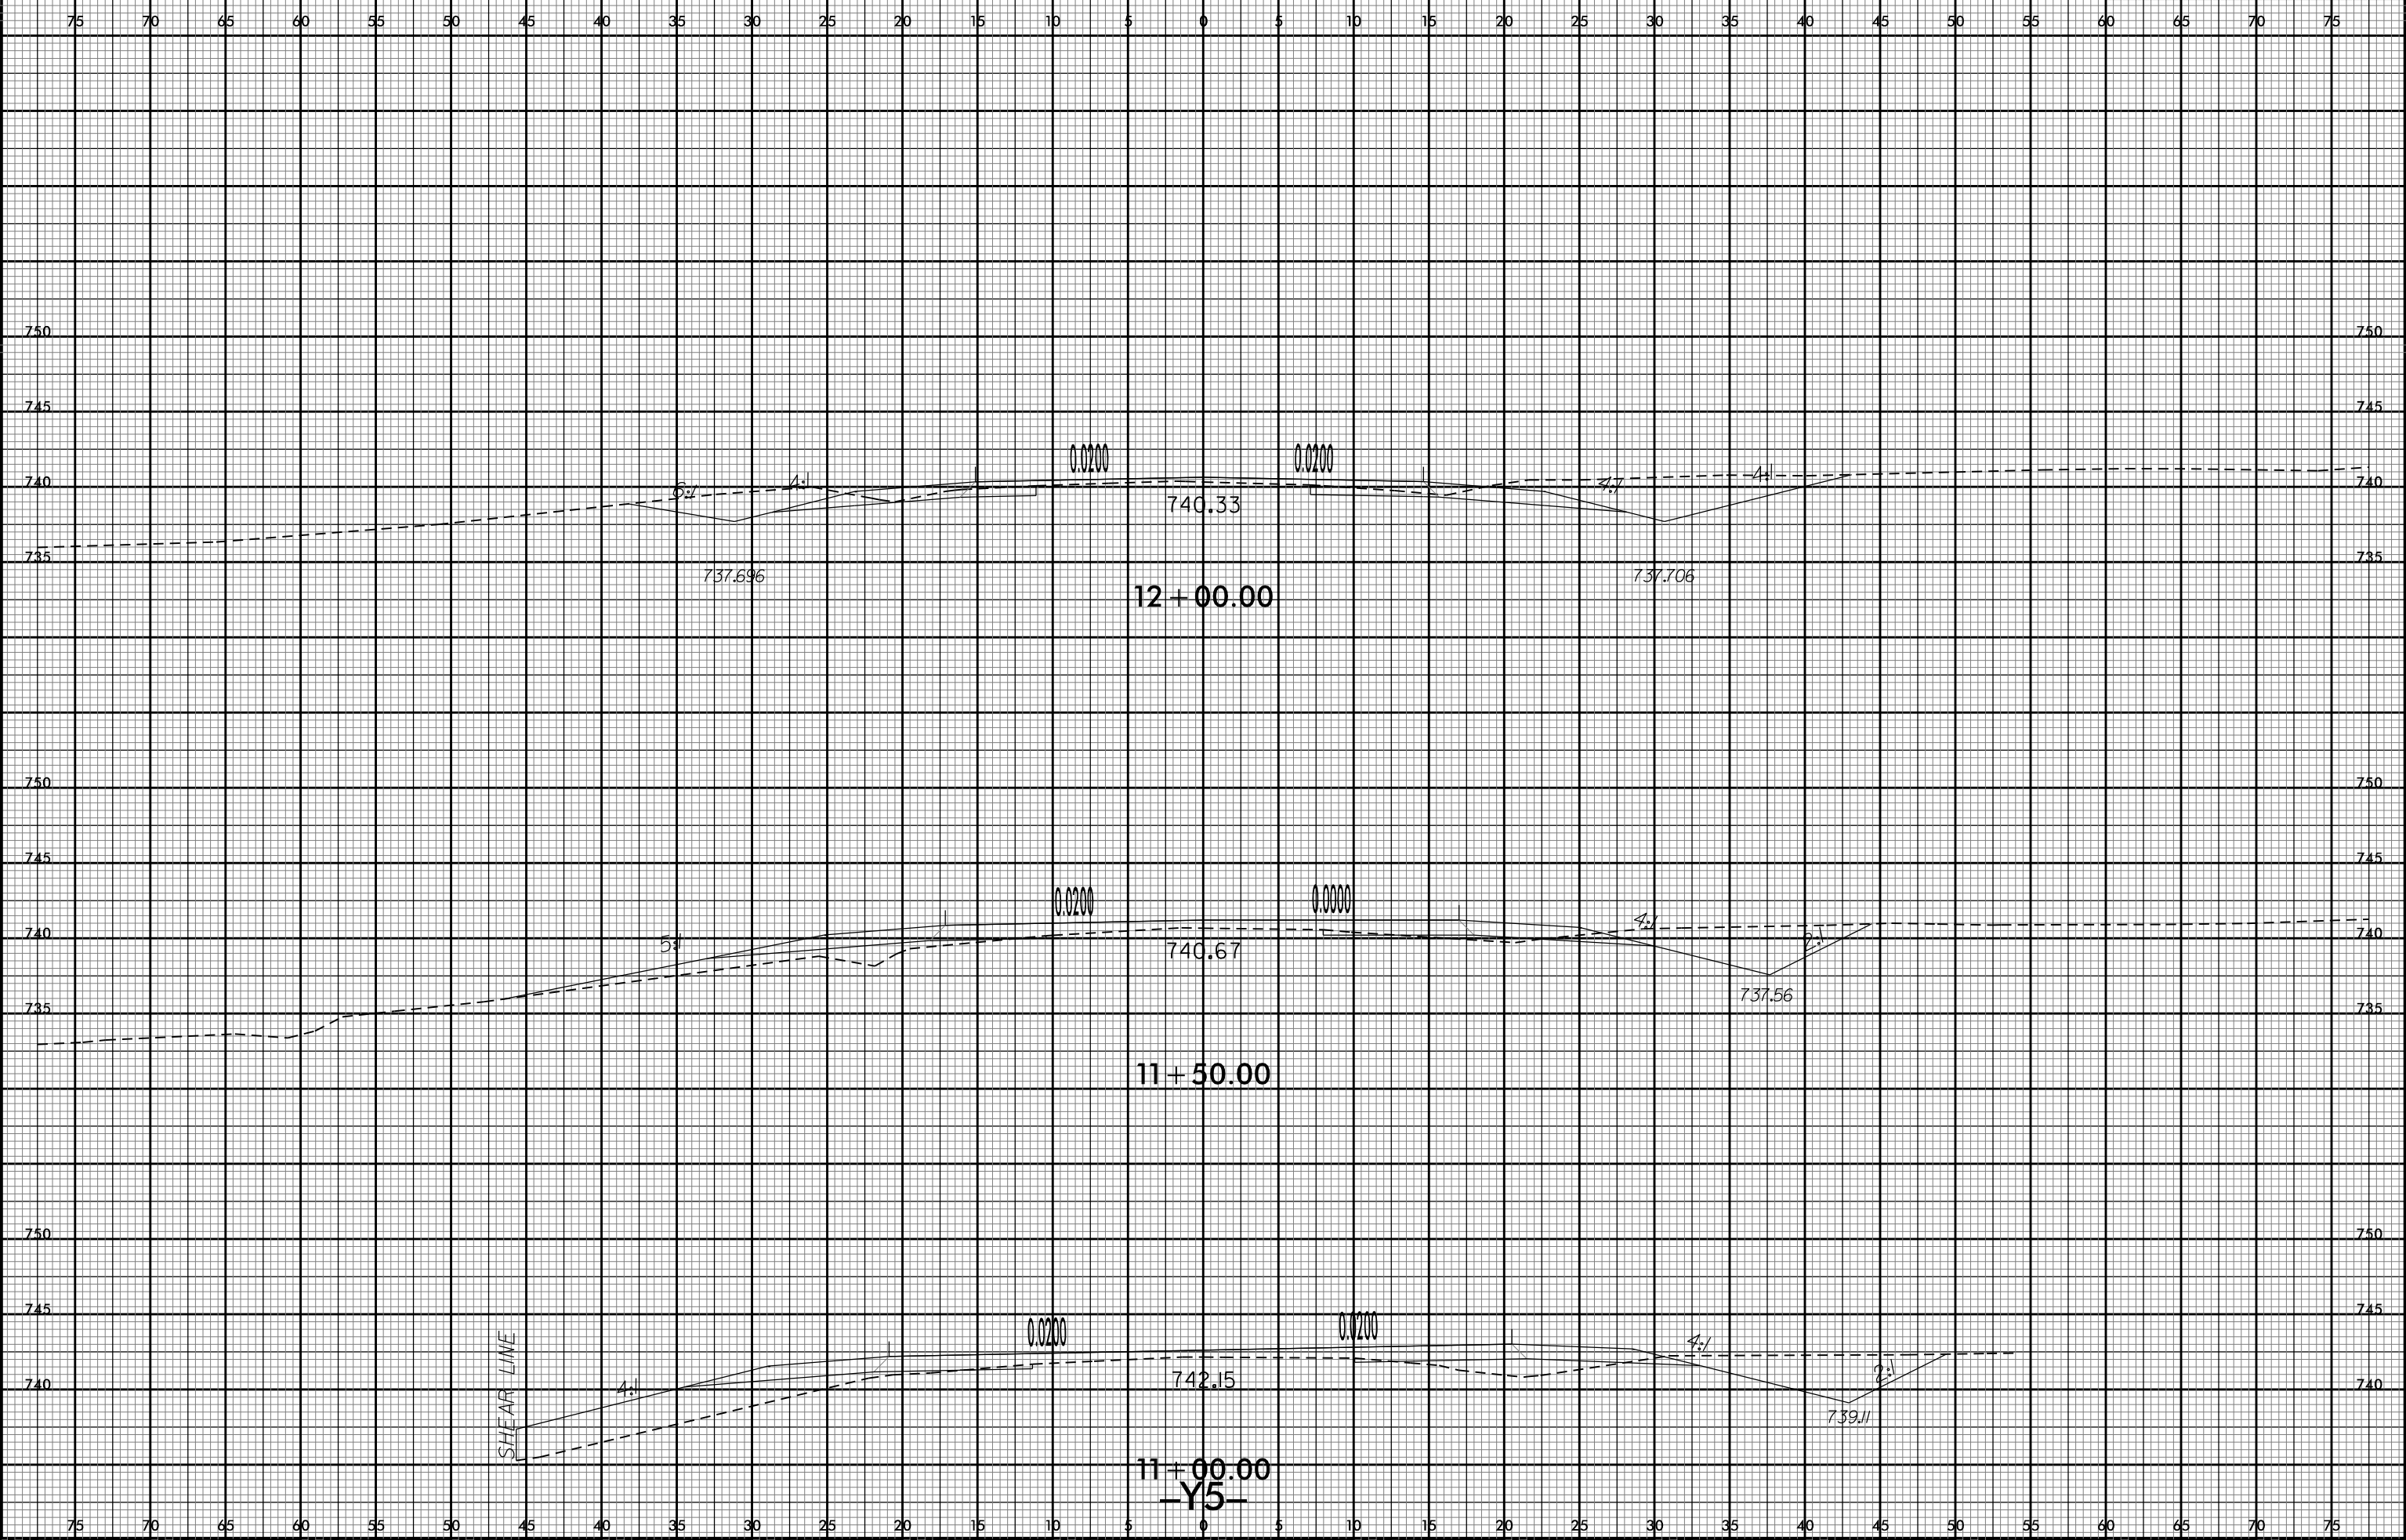

SHEAR LINE

2/3/2016 10:53:06 U:\ASc\U2707_RDY_XPL_Y5.dgn