
CHECKED BY : CRK 8/89

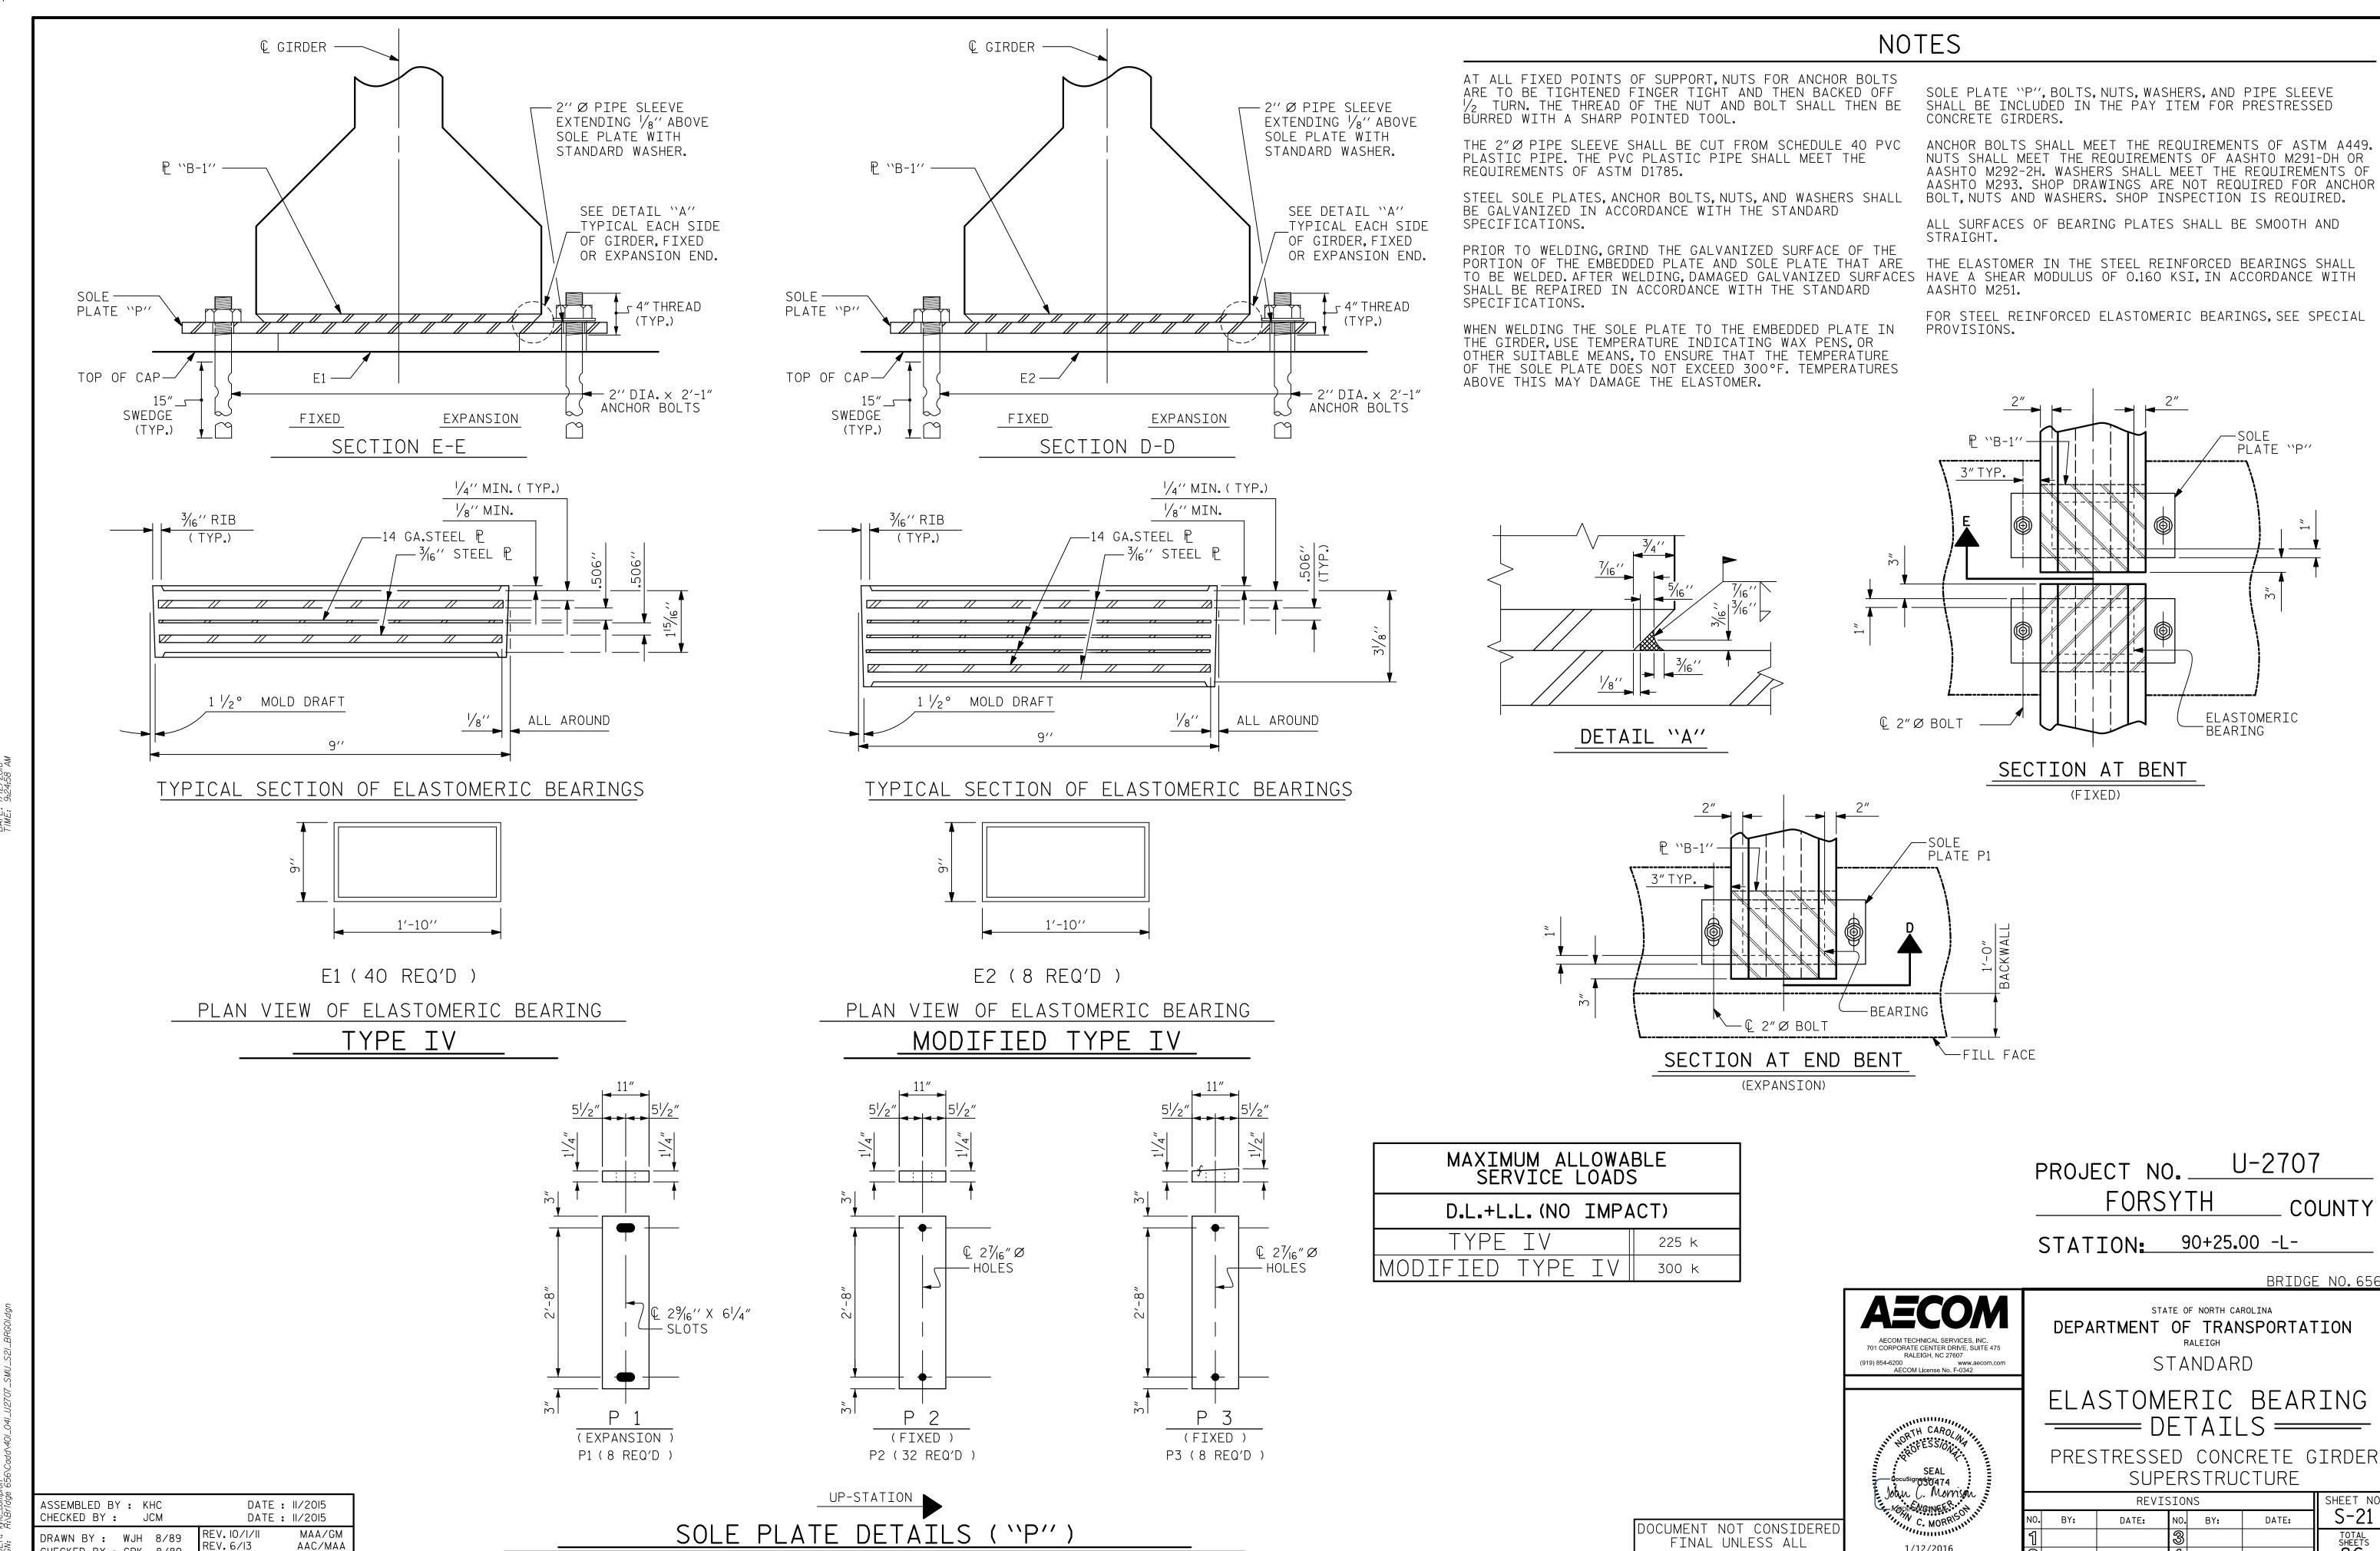

1/12/2016

SIGNATURES COMPLETED

SHEET NO.

S-21