

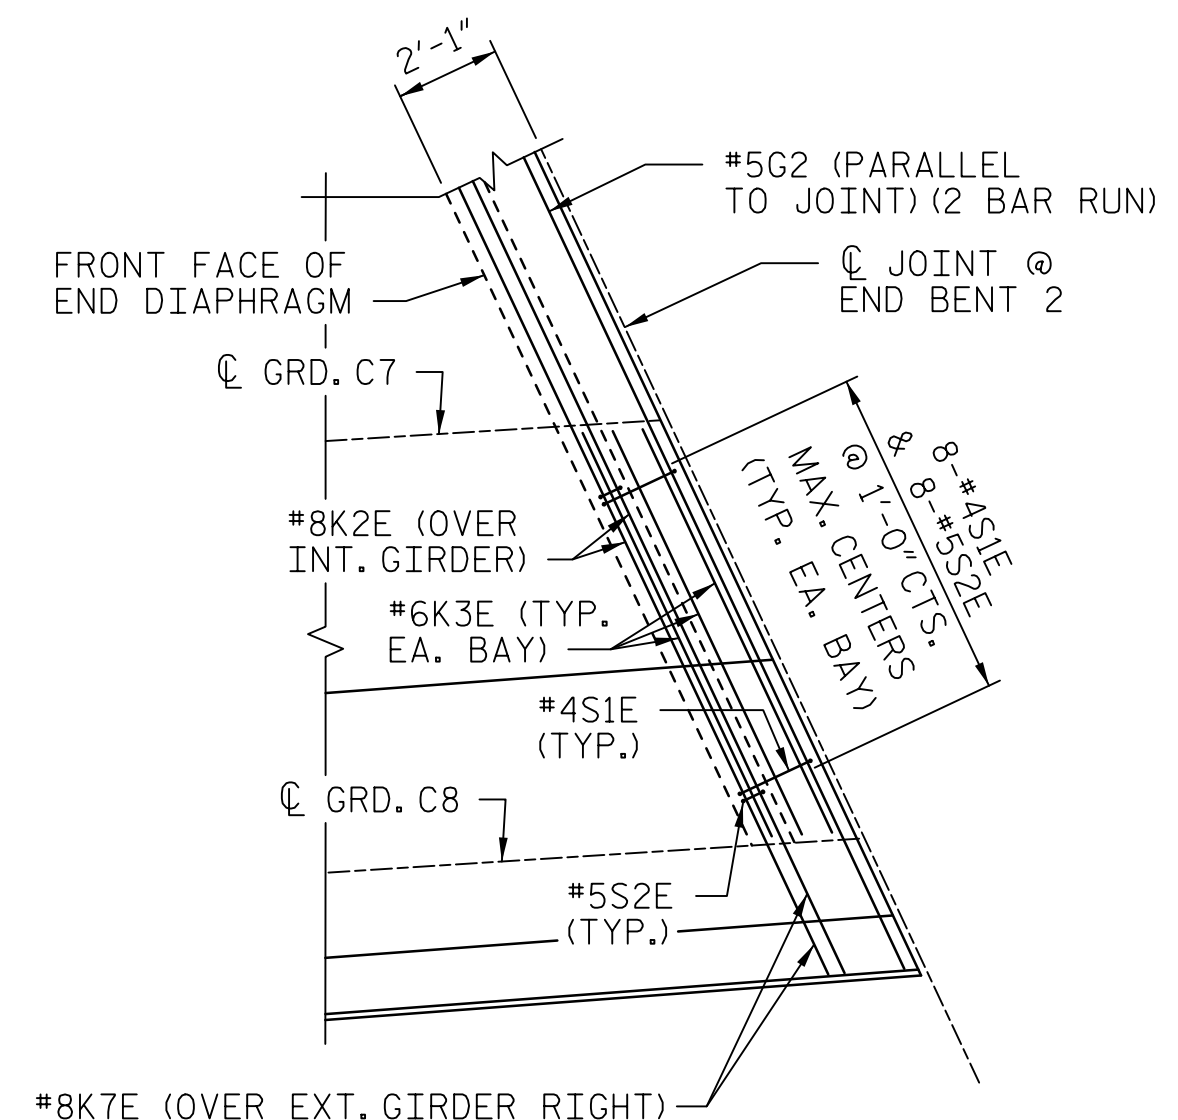


FOR NOTES, SEE SHEET 1 OF 3.

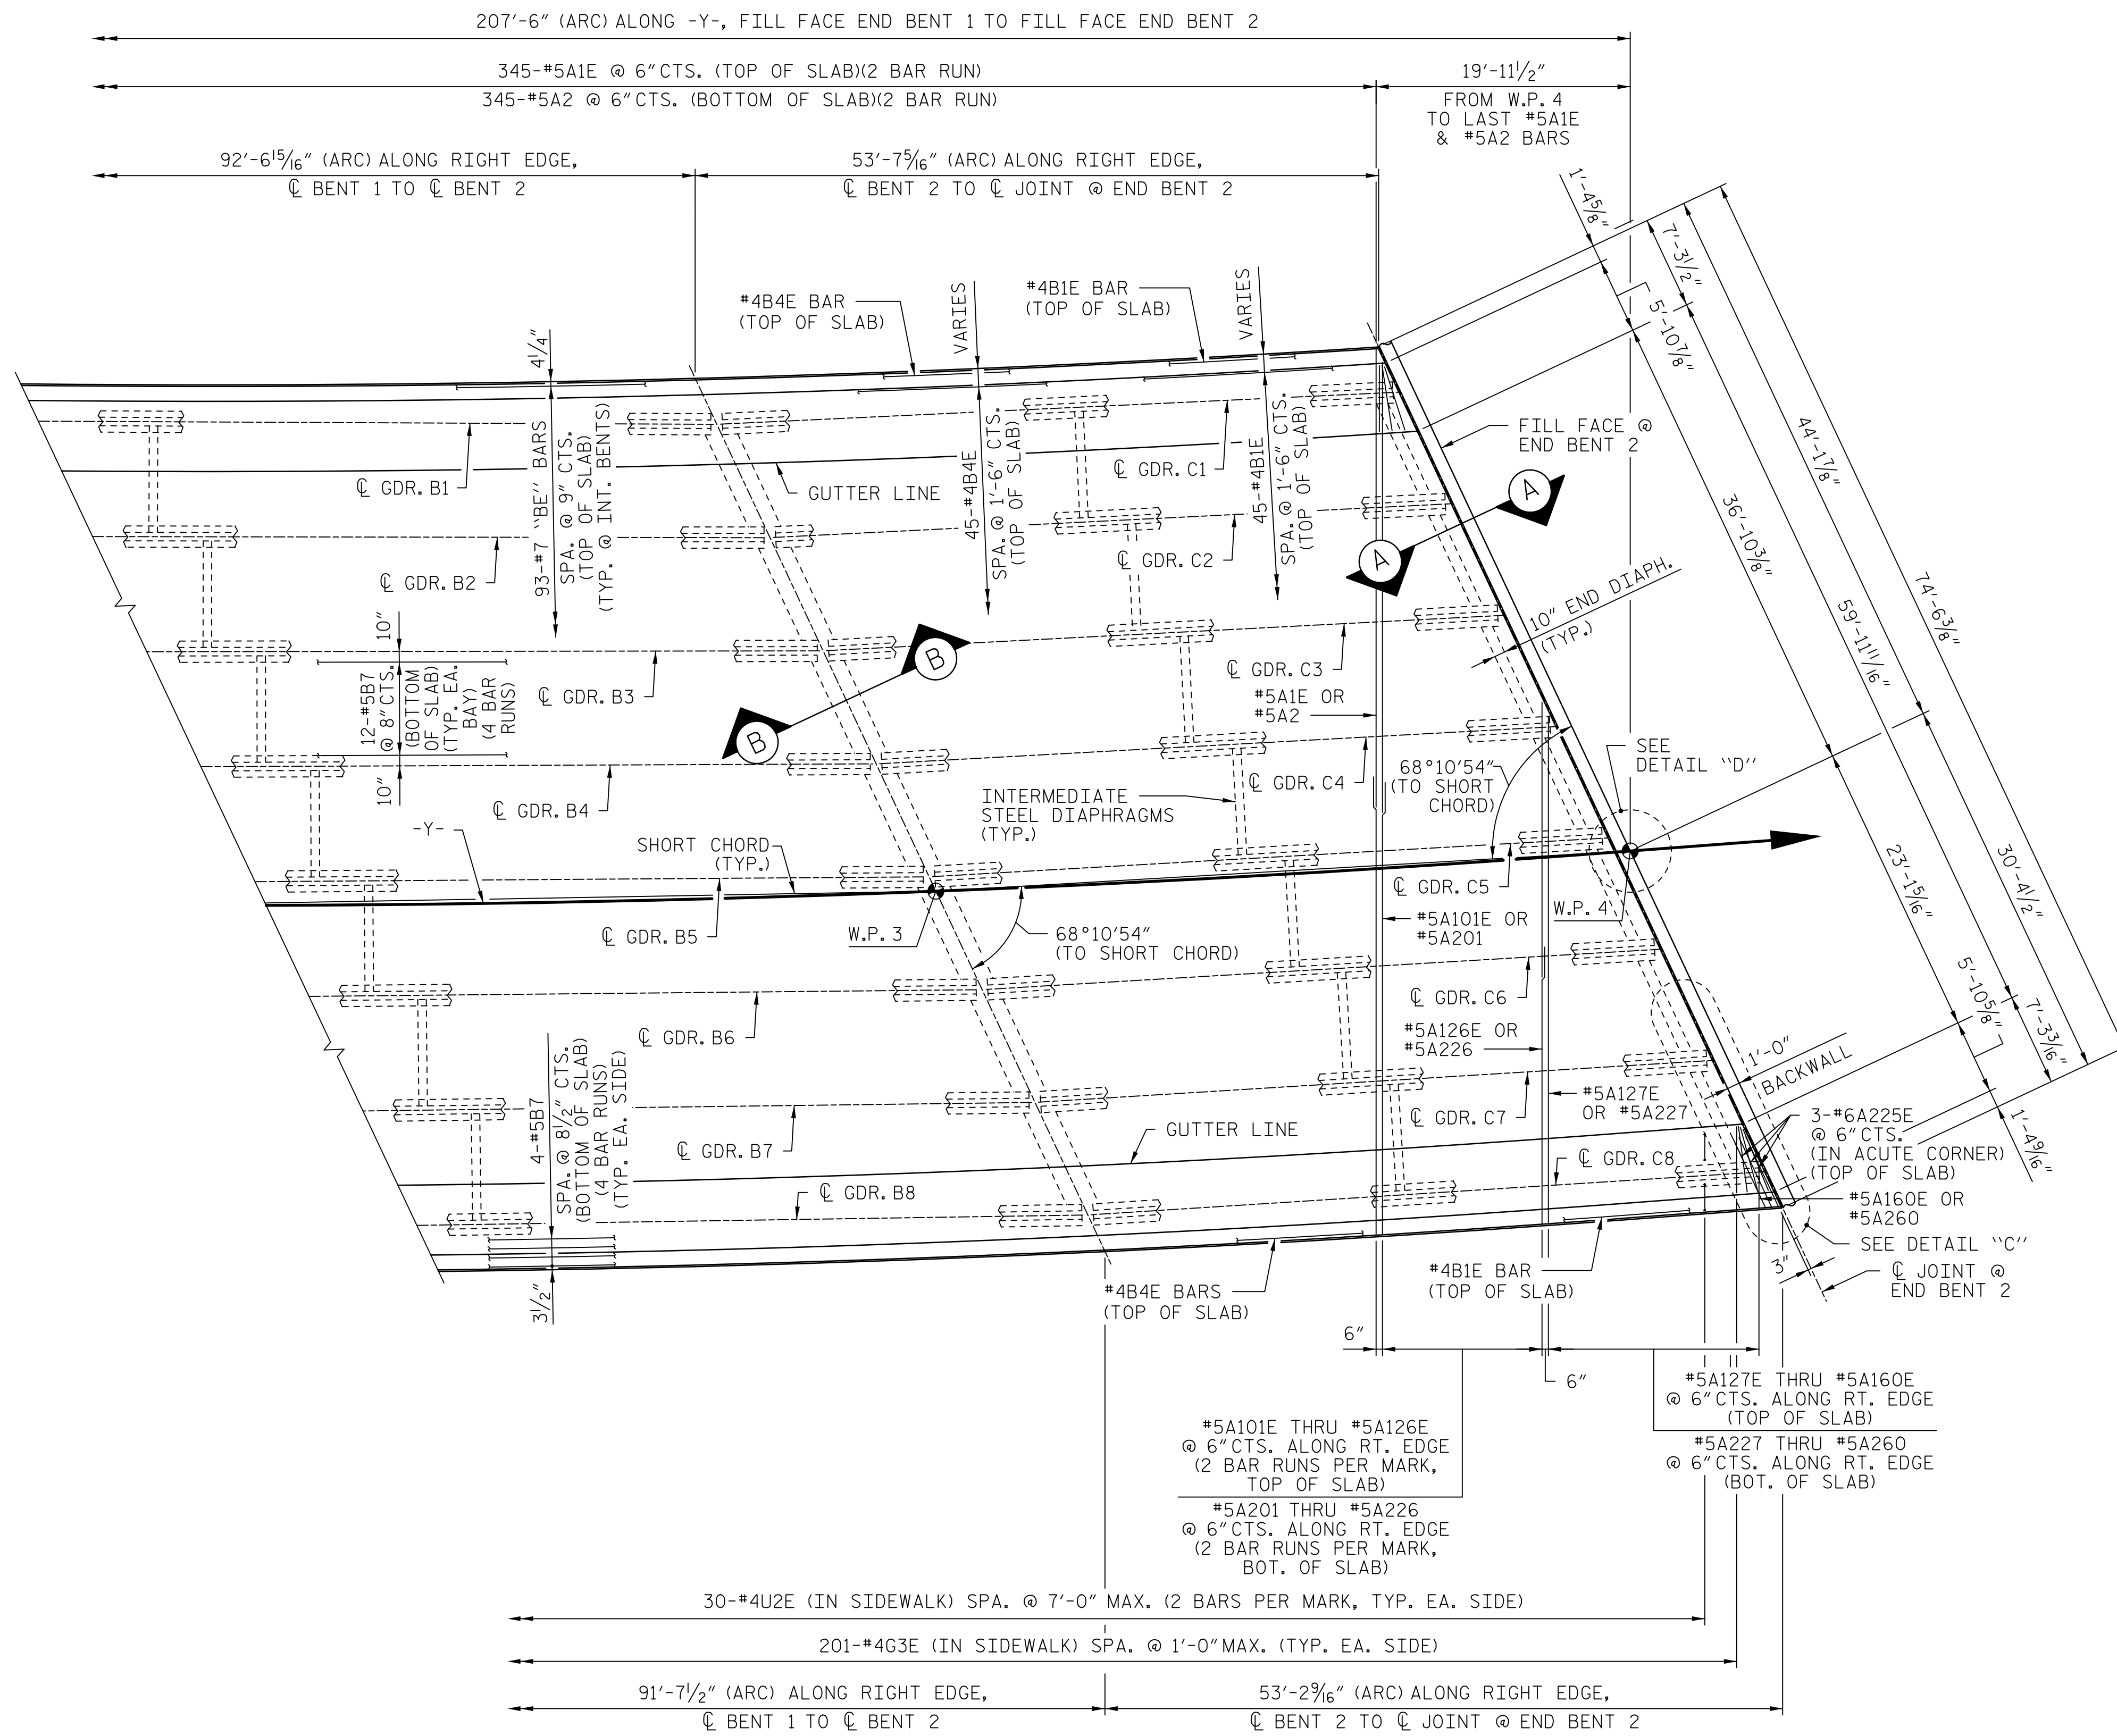

DETAIL "C"
"A" & "B" BARS NOT SHOWN

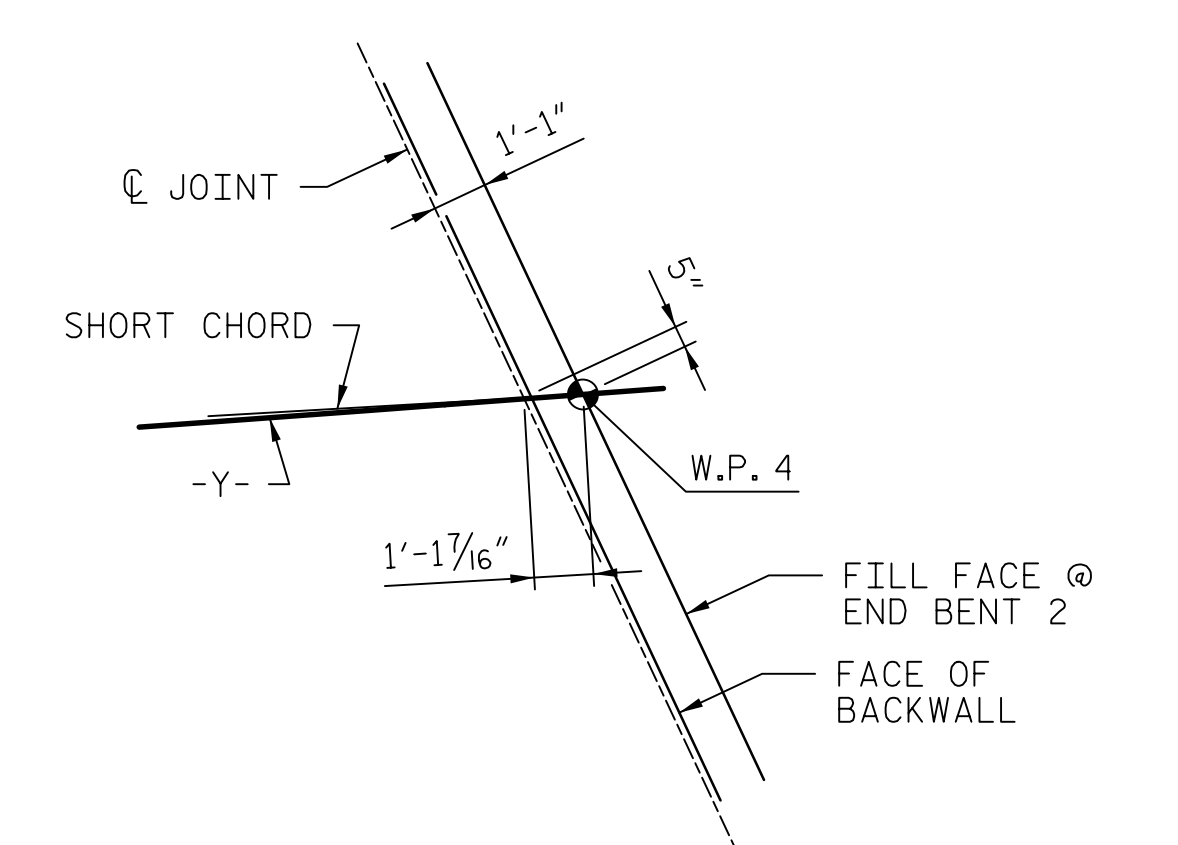


DETAIL "D"

SPAN B

SPAN C

PROJECT NO. U-2707
 FORSYTH COUNTY
 STATION: 17+34.88 -Y-
 SHEET 2 OF 3 BRIDGE NO. 109

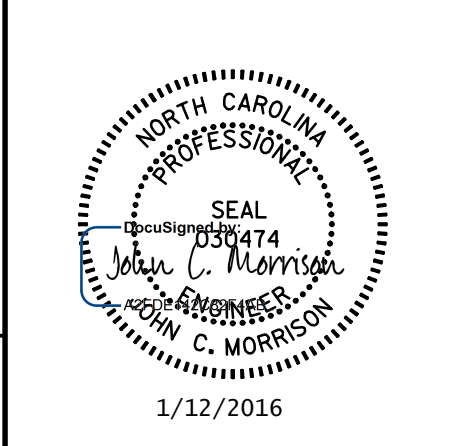

STATE OF NORTH CAROLINA
 DEPARTMENT OF TRANSPORTATION
 RALEIGH
 SUPERSTRUCTURE
 PARTIAL PLAN OF SPAN B
 AND PLAN OF SPAN C

REVISIONS						SHEET NO.
NO.	BY:	DATE:	NO.	BY:	DATE:	TOTAL SHEETS
1			3			86
2			4			

DOCUMENT NOT CONSIDERED FINAL UNLESS ALL SIGNATURES COMPLETED

DRAWN BY: DDL DATE: 4/2015
 CHECKED BY: JCM DATE: 4/2015

DATE: 1/12/2016 TIME: 8:55:48 AM

USER: jcm\jcm.dgn