

**This electronic collection of documents is provided
for the convenience of the user
and is Not a Certified Document –**

**The documents contained herein were originally issued
and sealed by the individuals whose names and license
numbers appear on each page, on the dates appearing
with their signature on that page.**

**This file or an individual page
shall not be considered a certified document.**

**STATE OF NORTH CAROLINA
DEPARTMENT OF TRANSPORTATION**

**PAVEMENT MARKING PLAN
FORSYTH COUNTY**

**LOCATION: CLEMMONS - SR 3000 (IDOLS ROAD), FROM SR 2999
(HAMPTON ROAD) TO US 158 (CLEMMONS ROAD)**

T.I.P.: U-2707

CONTRACT: C203725

ROADWAY STANDARD DRAWING

THE FOLLOWING ROADWAY STANDARDS AS APPEAR IN "ROADWAY STANDARD DRAWINGS" - PROJECT SERVICES UNIT - N.C. DEPARTMENT OF TRANSPORTATION - RALEIGH, N.C., DATED JANUARY 2012 ARE APPLICABLE TO THIS PROJECT AND BY REFERENCE HEREBY ARE CONSIDERED A PART OF THESE PLANS:

STD. NO.	TITLE
1205.01	PAVEMENT MARKINGS - LINE TYPES AND OFFSETS
1205.02	PAVEMENT MARKINGS - TWO-LANE AND MULTILANE ROADWAYS
1205.04	PAVEMENT MARKINGS - INTERSECTIONS
1205.05	PAVEMENT MARKINGS - TURN LANES
1205.08	PAVEMENT MARKINGS - SYMBOLS AND WORD MESSAGES
1205.09	PAVEMENT MARKINGS - PAINTED ISLANDS
1205.12	PAVEMENT MARKINGS - BRIDGES
1250.01	RAISED PAVEMENT MARKERS - INSTALLATION SPACING
1251.01	RAISED PAVEMENT MARKERS - PERMANENT AND TEMPORARY
1261.01	GUARDRAIL AND BARRIER DELINEATORS - INSTALLATION SPACING
1261.02	GUARDRAIL AND BARRIER DELINEATORS - TYPES AND MOUNTING
1262.01	GUARDRAIL END DELINEATION

GENERAL NOTES

THE FOLLOWING GENERAL NOTES APPLY AT ALL TIMES FOR THE DURATION OF THE CONSTRUCTION PROJECT, EXCEPT WHEN OTHERWISE NOTED IN THE PLAN, OR DIRECTED BY THE ENGINEER.

- A) INSTALL PAVEMENT MARKINGS AND PAVEMENT MARKERS ON THE FINAL SURFACE AS FOLLOWS:
- | ROAD NAME | MARKING | MARKER |
|------------------------|---------------|--------|
| SR 3000 (IDOLS ROAD) | THERMOPLASTIC | RAISED |
| SR 2999 (HAMPTON ROAD) | THERMOPLASTIC | RAISED |
| US 158 (CLEMMONS ROAD) | THERMOPLASTIC | RAISED |
- B) TIE PROPOSED PAVEMENT MARKING LINES TO EXISTING PAVEMENT MARKING LINES.
- C) REMOVE/REPLACE ANY CONFLICTING/DAMAGED PAVEMENT MARKINGS AND MARKERS.
- D) UNLESS OTHERWISE SPECIFIED, HEATED-IN-PLACE THERMOPLASTIC MAY BE USED IN LIEU OF EXTRUDED THERMOPLASTIC FOR STOP BARS, SYMBOLS, CHARACTERS AND DIAGONALS. IF HEATED-IN-PLACE IS USED, IT SHALL BE PAID FOR USING THE EXTRUDED THERMOPLASTIC PAY ITEM.

INDEX


SHEET NO.	DESCRIPTION
PMP-1	PAVEMENT MARKING PLAN TITLE SHEET
PMP-2-6	PAVEMENT MARKING DETAIL

PAVEMENT MARKING SCHEDULE

THERMOPLASTIC (4", 90 MILS)	TA	WHITE EDGELINE
THERMOPLASTIC (4", 120 MILS)	TC	10 FT. WHITE SKIP
	TD	3 FT.-9 FT./SP WHITE MINISKIP
	TE	WHITE SOLID LANE LINE
	TI	YELLOW DOUBLE CENTER
THERMOPLASTIC (12", 90 MILS)	TV	YELLOW DIAGONAL
THERMOPLASTIC (24", 120 MILS)	T2	WHITE STOPBAR
COLD APPLIED PLASTIC (4")	CA	WHITE EDGELINE
	CD	3 FT.-9 FT./SP WHITE MINISKIP
	CE	WHITE SOLID LANE LINE
	CI	YELLOW DOUBLE CENTER
THERMOPLASTIC PAVEMENT MARKING SYMBOLS (90 MILS)	UA	LEFT TURN ARROW
	UB	RIGHT TURN ARROW
	UC	STRAIGHT ARROW
	UE	COMBO. STRAIGHT/RIGHT
COLD APPLIED PLASTIC MARKINGS	DA	LEFT TURN ARROW
	DB	RIGHT TURN ARROW
	DC	STRAIGHT ARROW
PERMANENT RAISED MARKERS	MA	YELLOW & YELLOW
	MB	CRYSTAL & RED

PLAN PREPARED BY: N.C.D.O.T. SIGNING AND DELINEATION UNIT


R. B. ROACH, PE SIGNING & DELINEATION REGIONAL ENGINEER
A. N. KIDD SIGNING & DELINEATION PROJECT DESIGN ENGINEER/TECHNICIAN

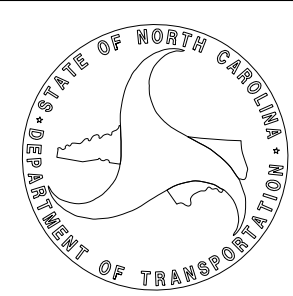

TIP NO. U-2707	SHEET NO. PMP-2
APPROVED: <i>Ronald W. King</i> 13E7AF7B8A4448	
DATE: 12/29/2015 12:32 PM PT	
SEAL	
DOCUMENT NOT CONSIDERED FINAL UNLESS ALL SIGNATURES COMPLETED	



06/26/15 - RW REVISIONS: ADDED PUE ON PARCELS 5 THROUGH 8, 11 AND 12. - P15
 12/29/15 - RW REVISIONS: UPDATED EXISTING RW ON PARCELS 1 THROUGH 9 AND 12; ADDED PARCELS 5Z THROUGH 8Z, 11Z AND 12Z; REMOVED PARCELS 11 AND 13. - MBC
 P:\Projects\U2707\Traffic\Signing\CAADD\Pavement_Marking\U-2707_Sgn_PMP_sh02.dgn
 User: rking

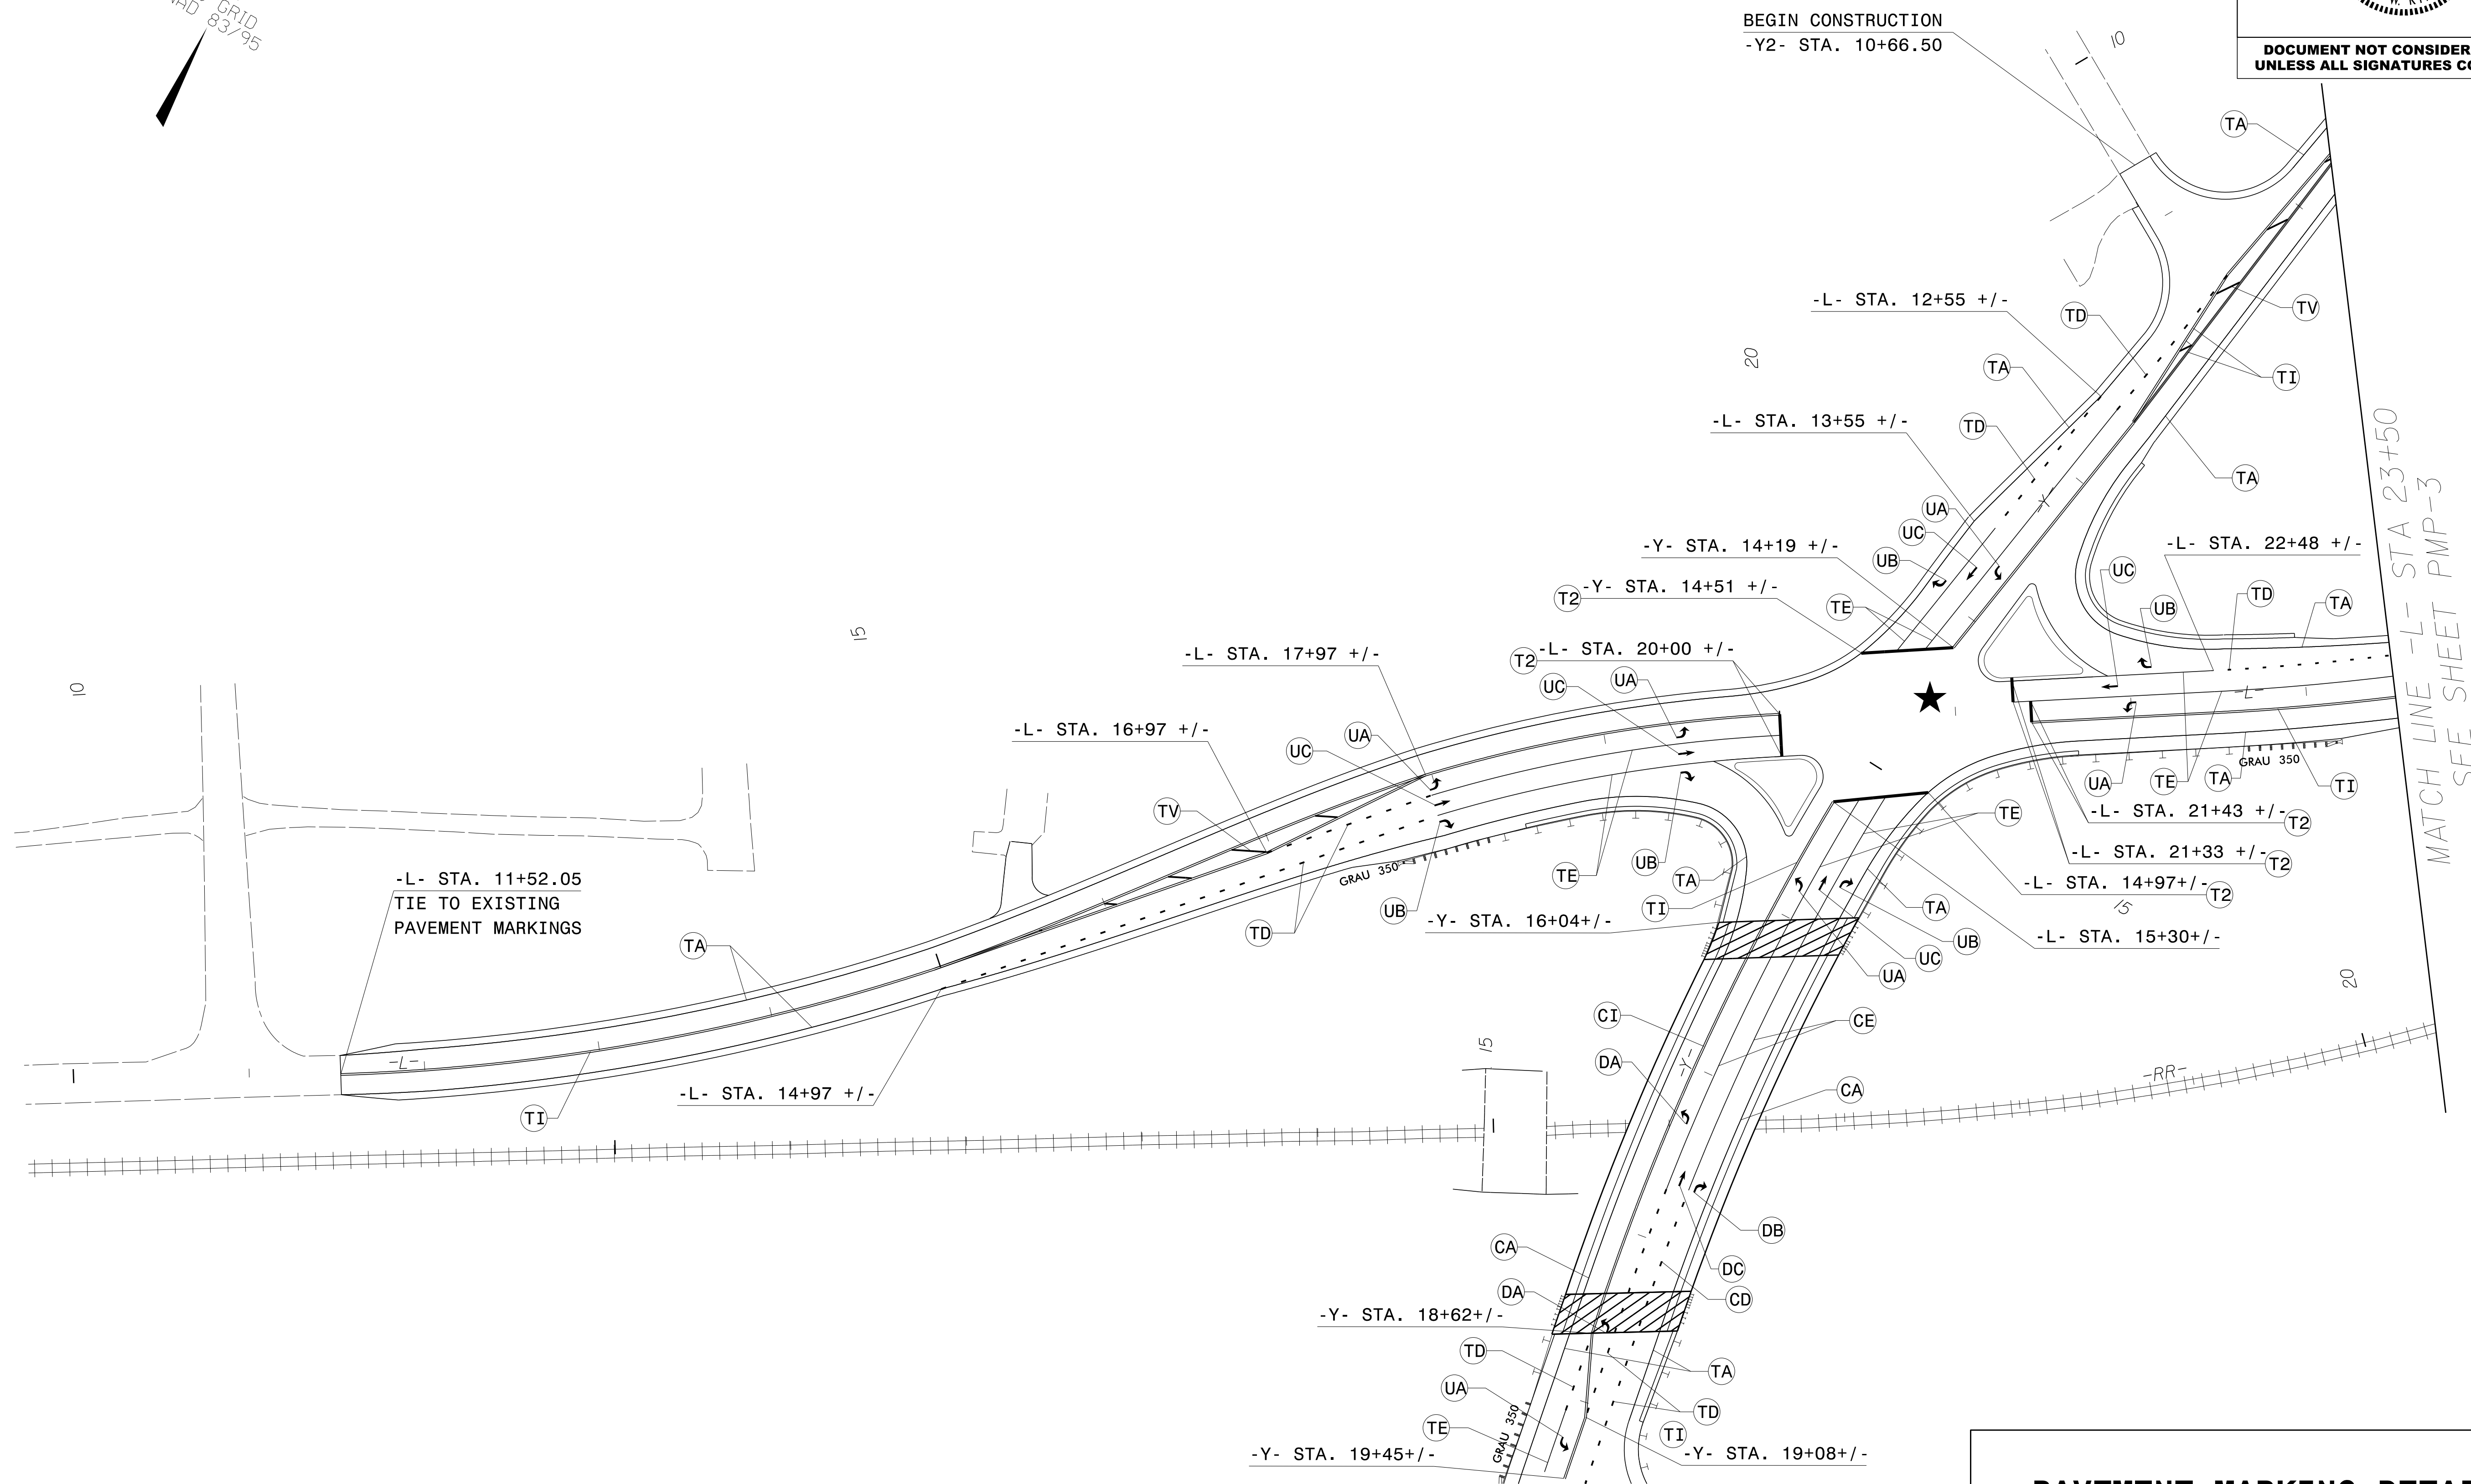




MATCH LINE -L- STA 23+50
 SEE SHEET PMP-3

★ = PROPOSED TRAFFIC SIGNAL

MATCH LINE -Y- STA 19+50
SEE SHEET PMP-6

PAVEMENT MARKING DETAIL

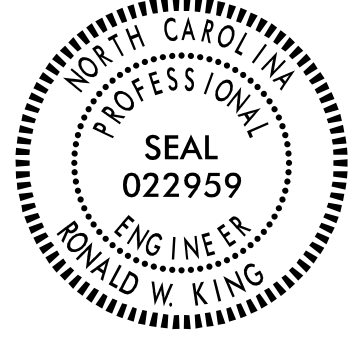TIP NO. U-2707	SHEET NO. PMP-3
Approved by: <i>Ronald W. King</i> <small>13E7AF7B8A4448</small>	
DATE: 12/29/2015 12:32 PM PT	
SEAL 	
DOCUMENT NOT CONSIDERED FINAL UNLESS ALL SIGNATURES COMPLETED	

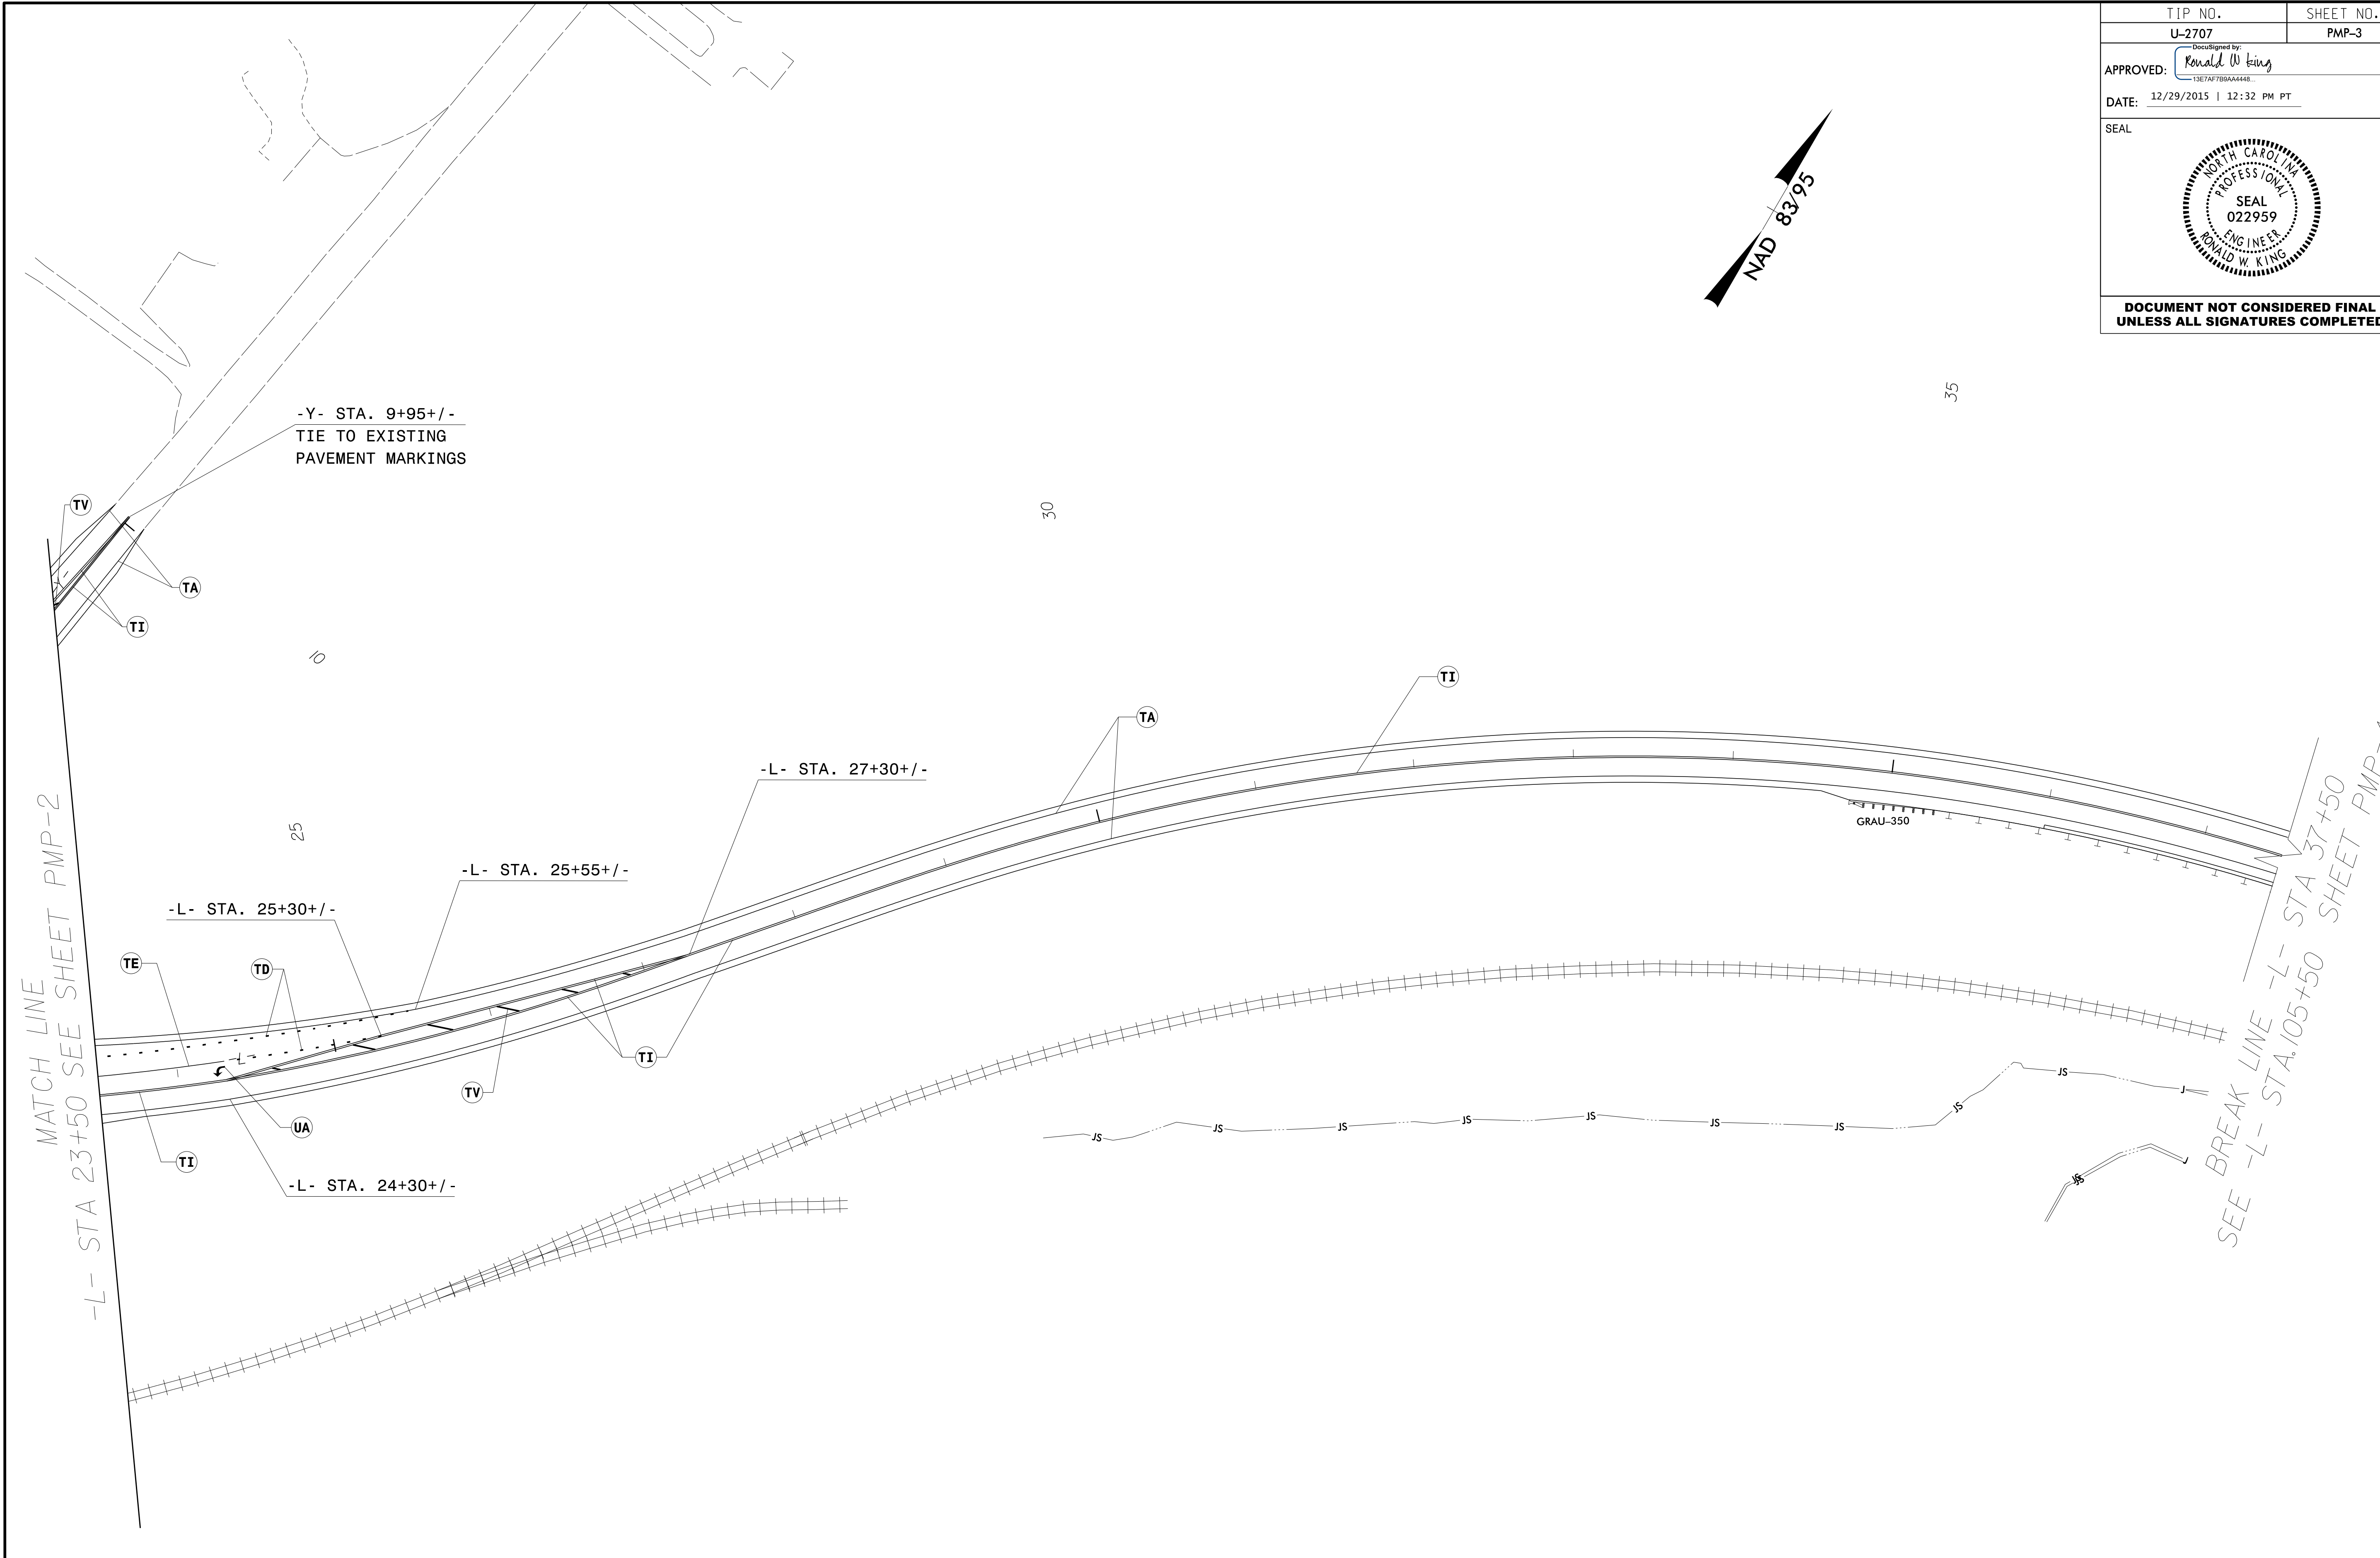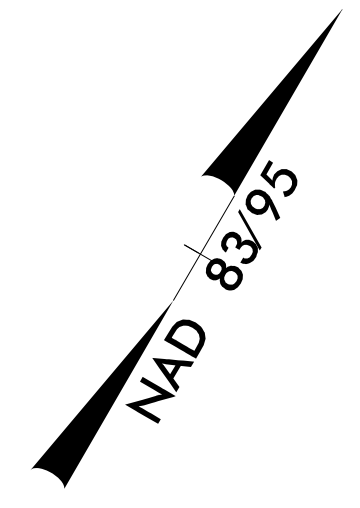




ROW Revision CTR, 10-29-2012 Revised PDE to TCE on Lot 20,
 12/29/15 - RW REVISIONS: UPDATED EXISTING RW ON PARCELS 9, 10, 14 THROUGH 19; REMOVED PARCEL 13. - MBC
 P:\Projects-U\2707\Traffic\Signing\CAODD\Pavement_Marking\U-2707_Sgn_PMP_sh03.dgn
 User: rkrdbj

MATCH LINE
 -L- STA 23+50 SEE SHEET PMP-2

SEE BREAK LINE -L- STA 37+50
 -L- STA. 105+50 SHEET PMP-4

PAVEMENT MARKING DETAIL


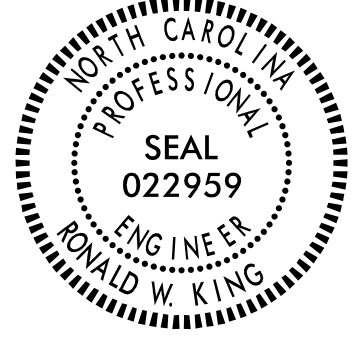
TIP NO. U-2707	SHEET NO. PMP-4
APPROVED: <i>Ronald W. King</i> <small>13E7AF7B8A4448</small>	
DATE: 12/29/2015 12:32 PM PT	
SEAL	
	
DOCUMENT NOT CONSIDERED FINAL UNLESS ALL SIGNATURES COMPLETED	

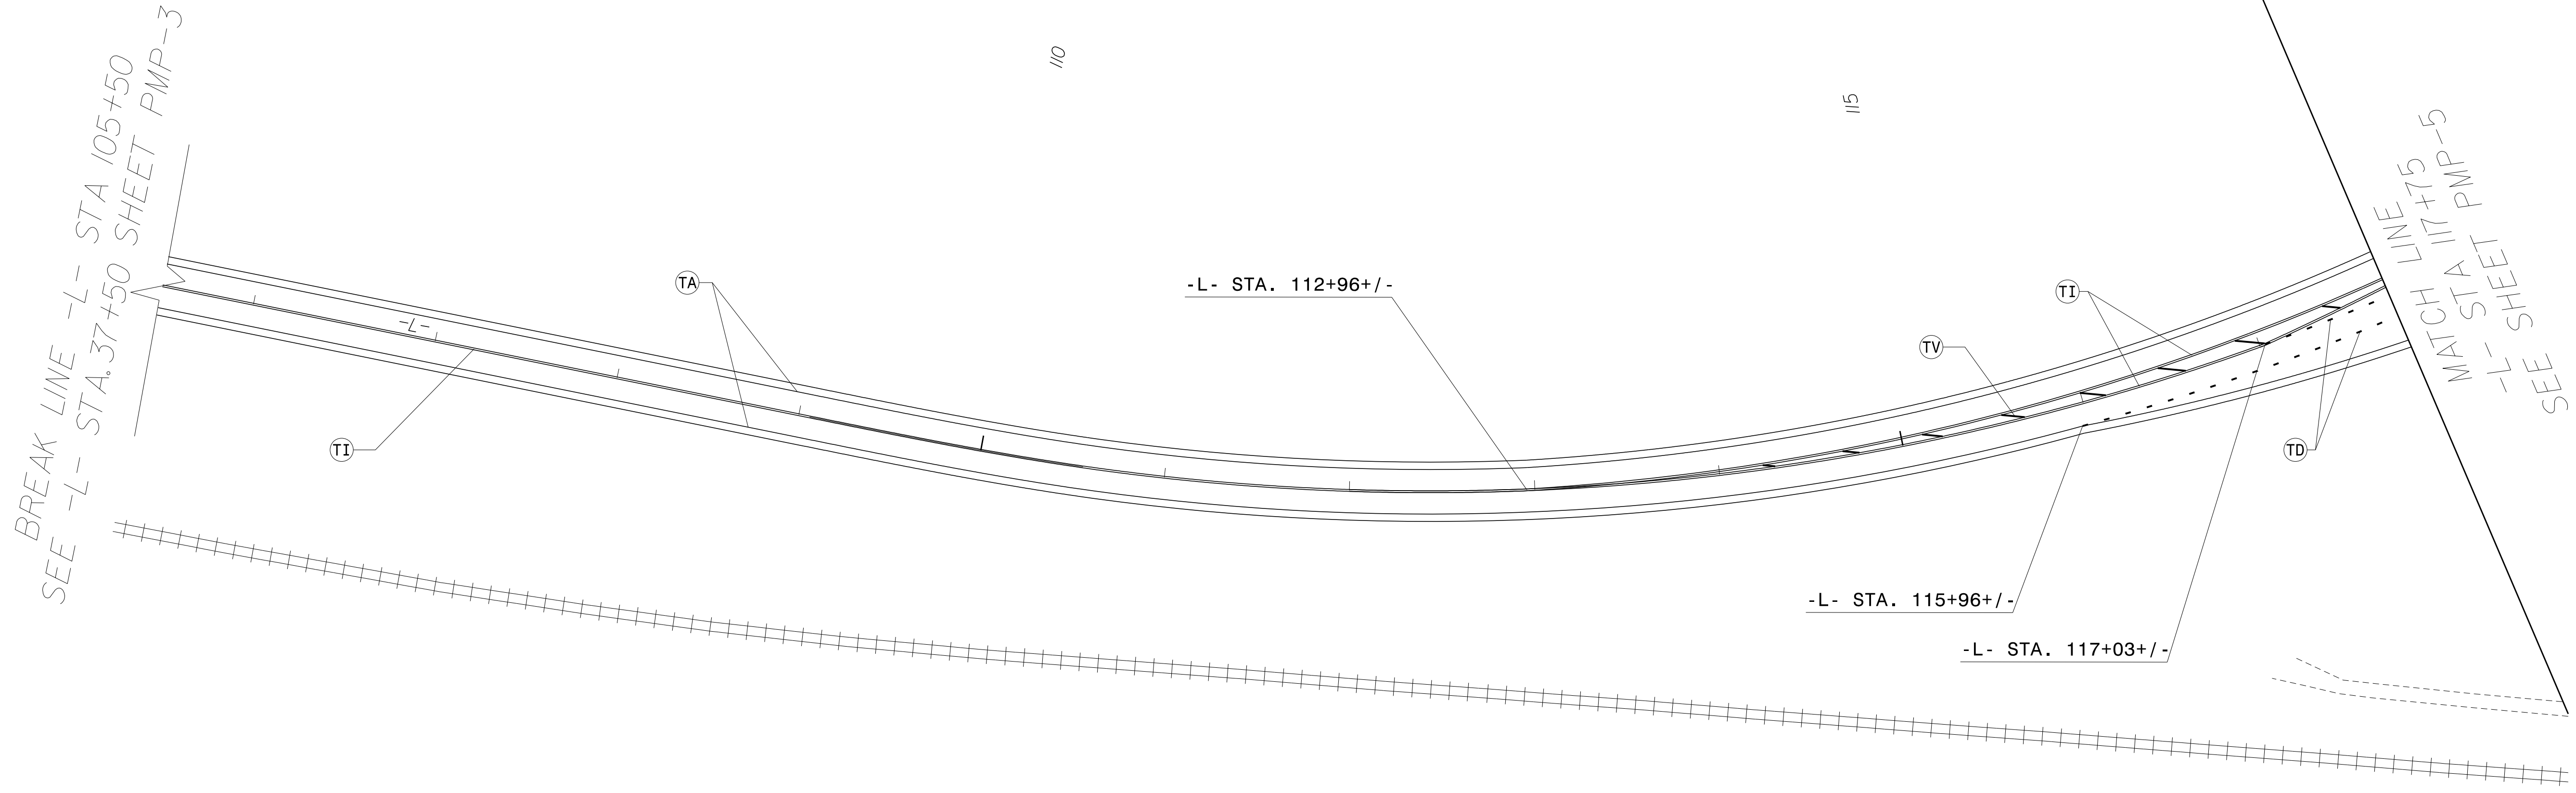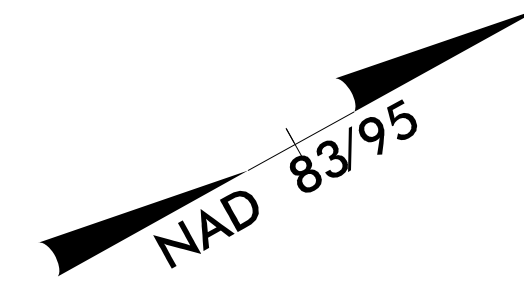

PAVEMENT MARKING DETAIL

12/29/15 - RW REVISIONS: UPDATED EXISTING RW ON PARCELS 26 AND 29; REMOVED PARCEL 13. - MBC

P:\Projects\U2707\Traffic\Signing\CAODD\Pavement Marking\U-2707_Sgn_PMP_sh04.dgn
User: rkrdbj

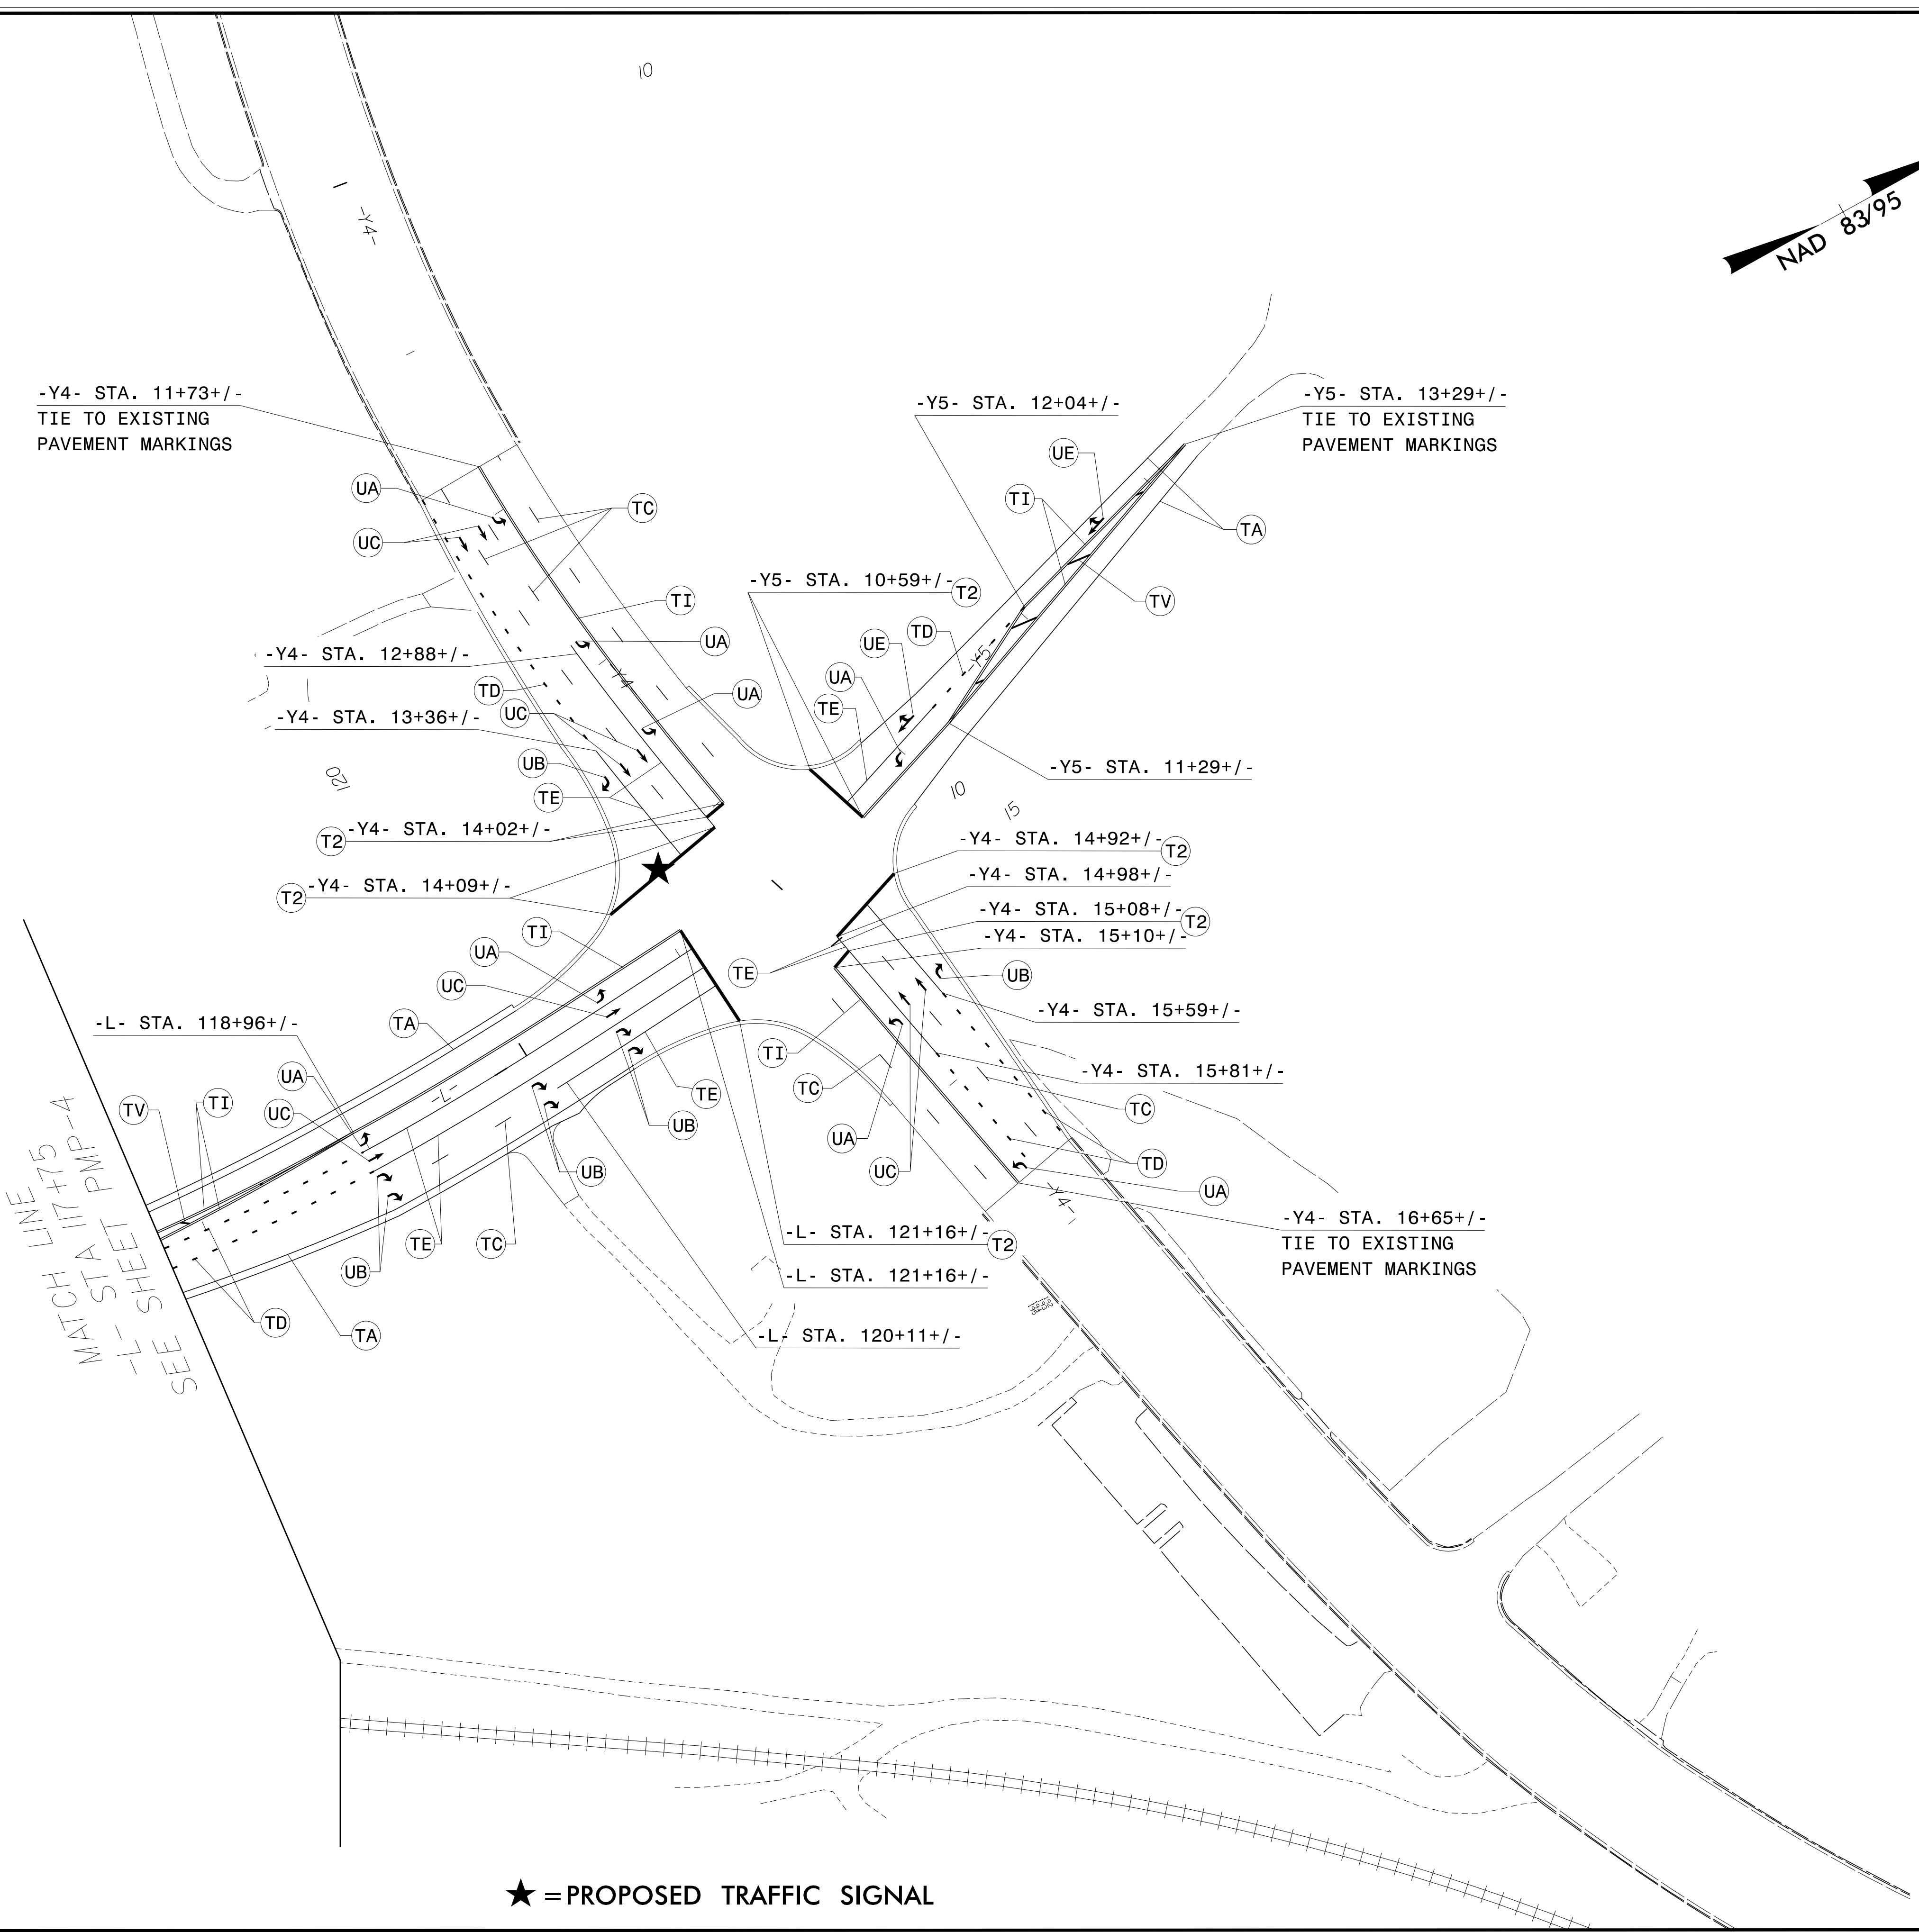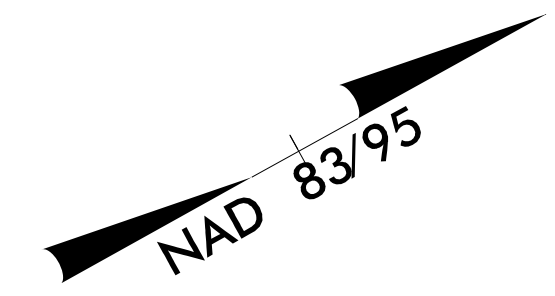




06/26/15 - RW REVISIONS: ADDED PUE ON PARCELS 26 AND 27. - PJS
 12/29/15 - RW REVISIONS: UPDATED EXISTING RW ON PARCELS 26 THROUGH 31; ADDED PARCELS 26Z AND 27Z. - MBC
 P:\Ipp-Projects-U\2707\Traffic\Signing\CADD\Pavement_Markings\U-2707_Sgn_PMP_sh05.dgn
 User: rking

MATCH LINE
 STA 117+75
 -L- SHEET PMP-4
 SEE

★ = PROPOSED TRAFFIC SIGNAL

PAVEMENT MARKING DETAIL

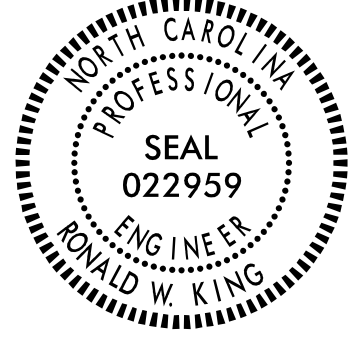TIP NO. U-2707	SHEET NO. PMP-6
APPROVED: <i>Ronald W King</i> <small>13E7AF7B8A4448</small>	
DATE: 12/29/2015 12:32 PM PT	
SEAL	
	
DOCUMENT NOT CONSIDERED FINAL UNLESS ALL SIGNATURES COMPLETED	

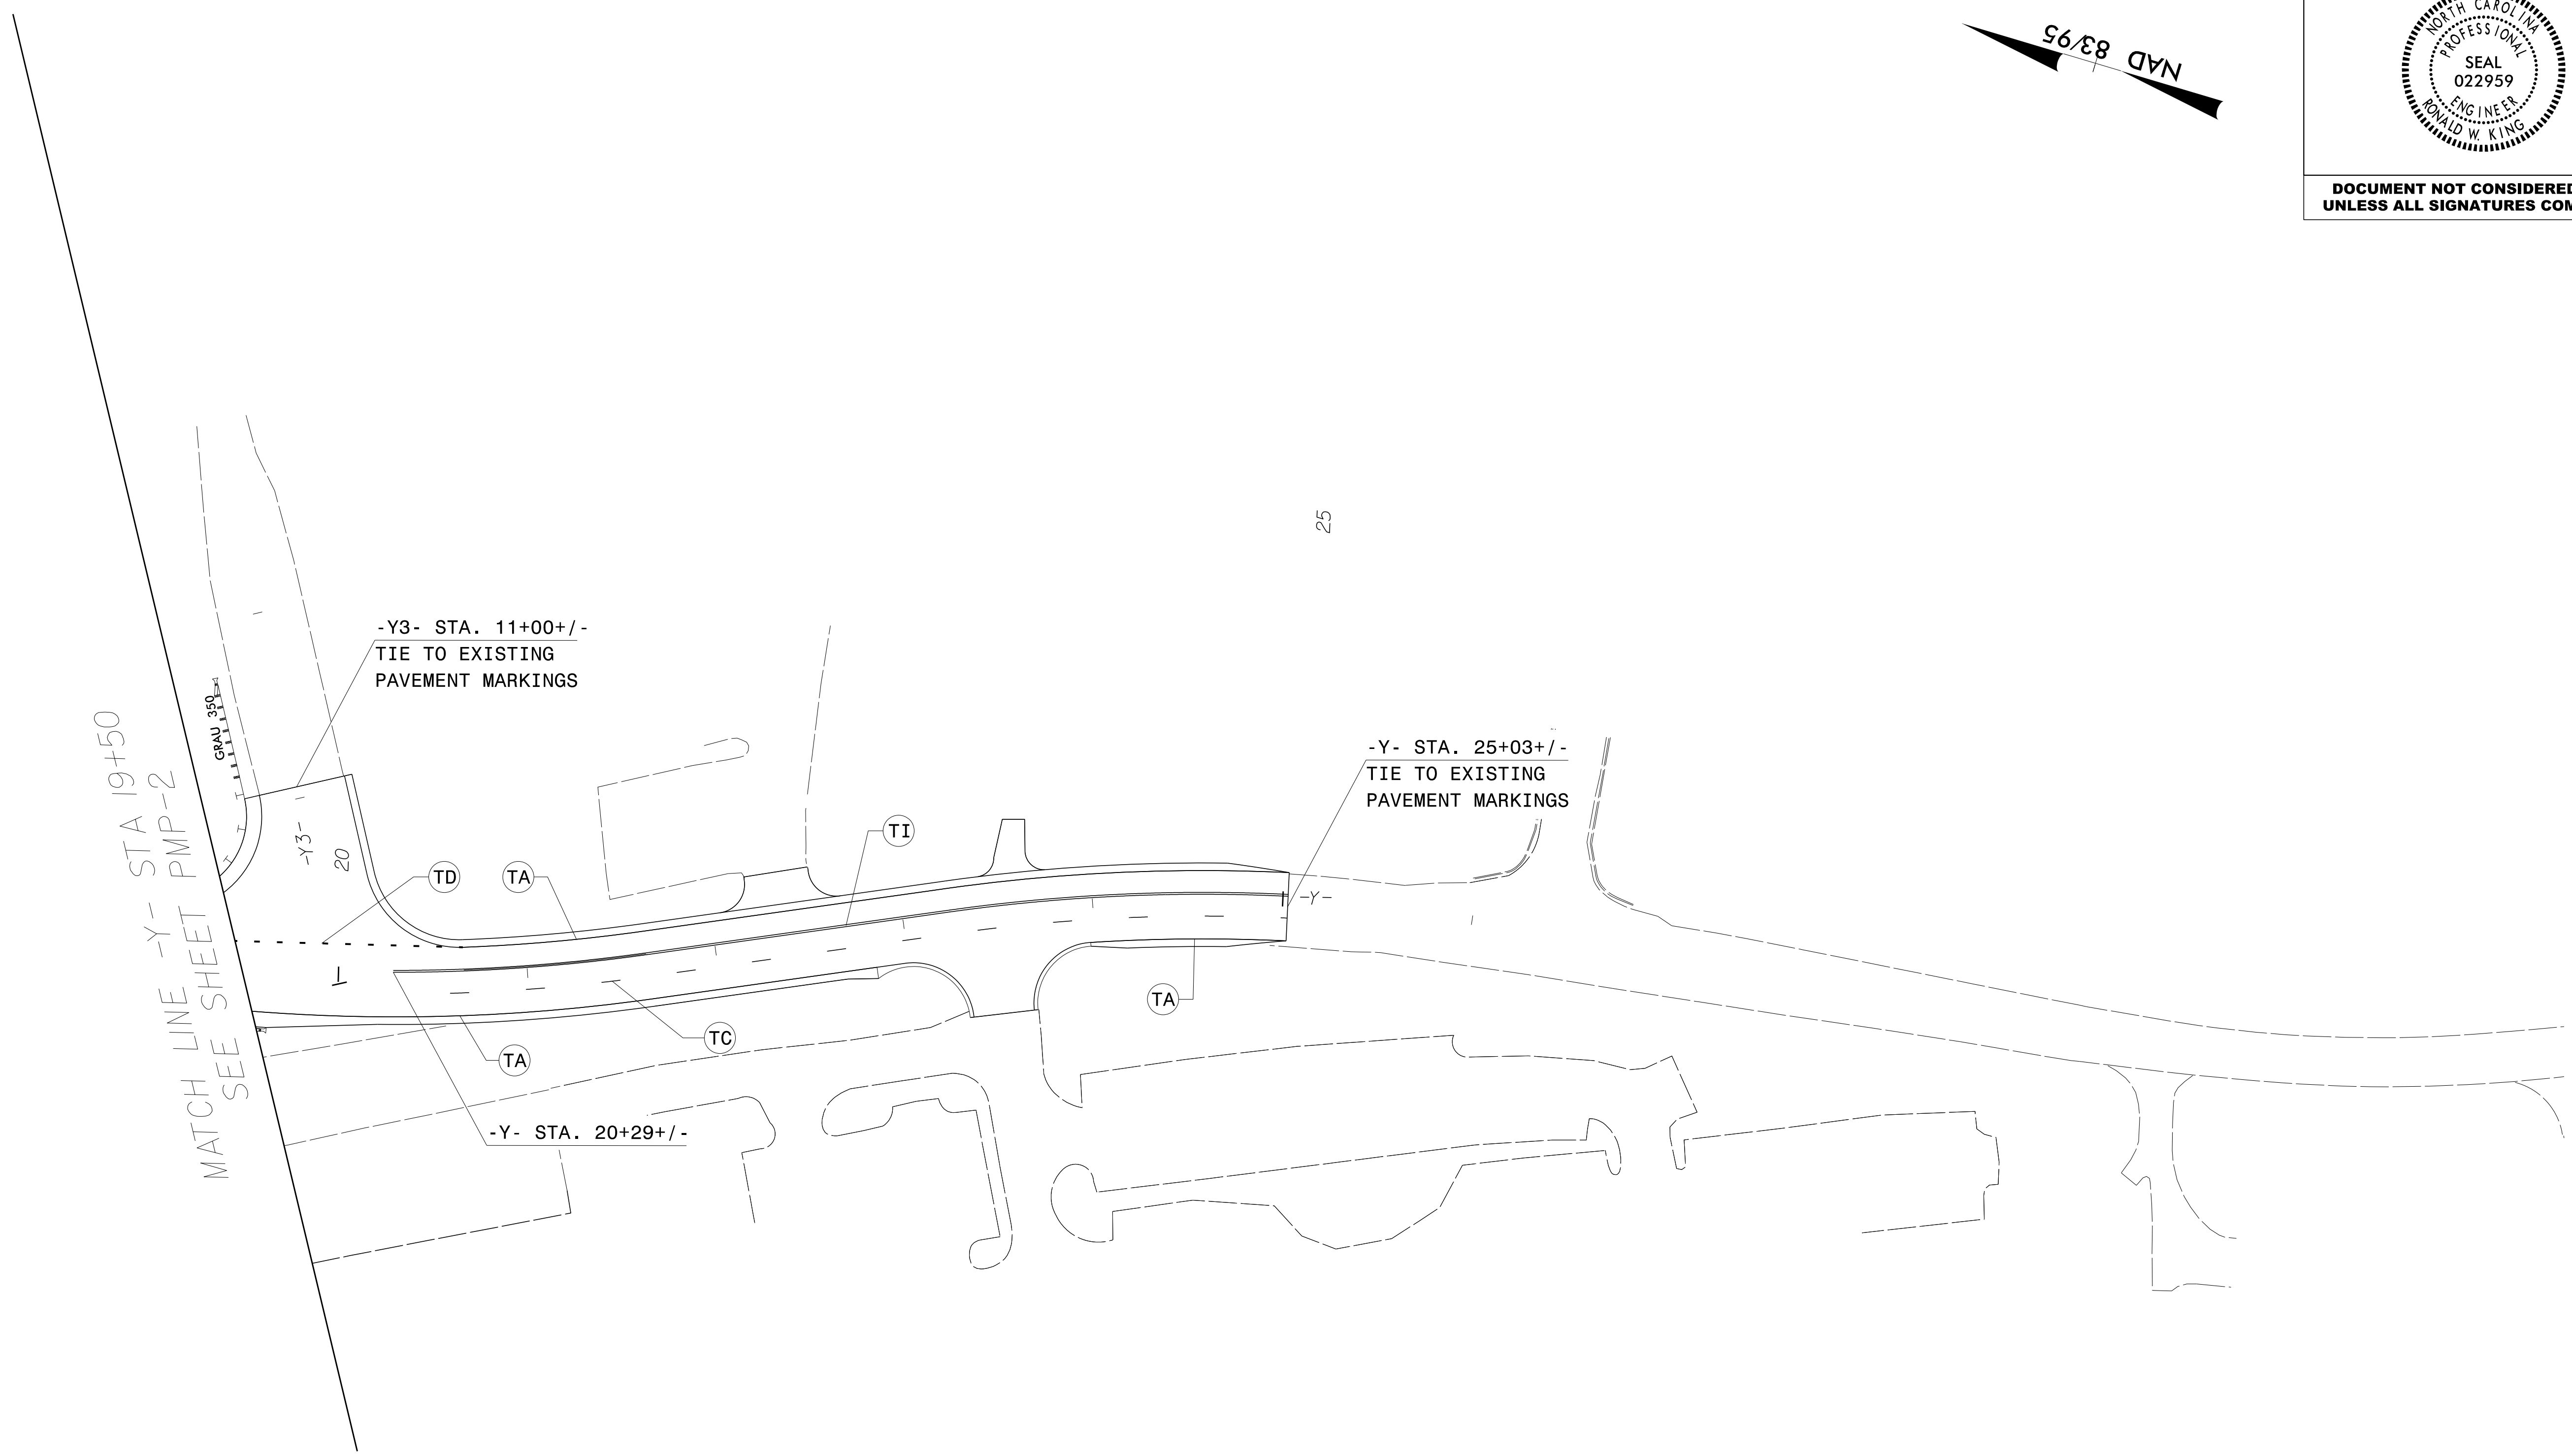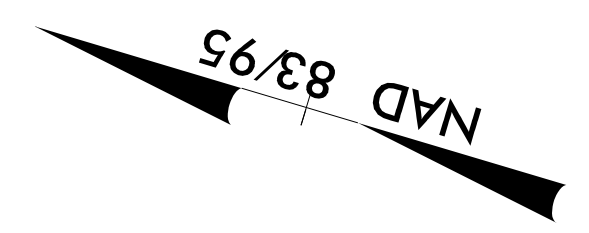

062615 - RW REVISIONS: ADDED PUE ON PARCELS 11 AND 32. - P15
 122915 - RW REVISIONS: UPDATED EXISTING RW ON PARCELS 11, 12 AND 32; ADDED PARCELS 11Z AND 32Z. - MBC

P:\Ipp-Projects\U2707\Traffic\Signing\CA00\Pavement Marking\U-2707_Sgn_PMP_sh06.dgn
 12/28/2015
 User: raki101

PAVEMENT MARKING DETAIL