

**This electronic collection of documents is provided
for the convenience of the user
and is Not a Certified Document –**


**The documents contained herein were originally issued
and sealed by the individuals whose names and license
numbers appear on each page, on the dates appearing
with their signature on that page.**

**This file or an individual page
shall not be considered a certified document.**

**STATE OF NORTH CAROLINA
DEPARTMENT OF TRANSPORTATION**

**SIGNING PLAN
FORSYTH COUNTY**

**LOCATION: CLEMMONS – SR 3000 (IDOLS ROAD), FROM SR 2999
(HAMPTON ROAD) TO US 158 (CLEMMONS ROAD)**

PROJECT REFERENCE NO. U-2707	SHEET NO. SIGN-1
Approved by: <i>Ronald W. King</i> <small>13E7AF7B8A4448...</small>	
DATE: 12/29/2015 12:32 PM PT	
SEAL	
	
DOCUMENT NOT CONSIDERED FINAL UNLESS ALL SIGNATURES COMPLETED	

T.I.P.: U-2707

CONTRACT: C203725

ROADWAY STANDARD DRAWING

THE FOLLOWING ROADWAY STANDARDS AS APPEAR IN "ROADWAY STANDARD DRAWINGS" - PROJECT SERVICES UNIT - N.C. DEPARTMENT OF TRANSPORTATION - RALEIGH, N.C., DATED JANUARY 2012 ARE APPLICABLE TO THIS PROJECT AND BY REFERENCE HEREBY ARE CONSIDERED A PART OF THESE PLANS:

STD. NO.	TITLE
901.50	ARROWS AND SHIELDS
904.10	ORIENTATION OF GROUND MOUNTED SIGNS
904.50	MOUNTING OF TYPE 'D', 'E' AND 'F' SIGNS ON 'U' CHANNEL POSTS

GENERAL NOTES

- . SIGNS FURNISHED BY STATE
- . ALL TYPE 'D' SIGNS SHALL BE MOUNTED ON TWO U-CHANNEL POSTS UNLESS OTHERWISE INDICATED ON THE PLANS.
- . IF REMOVAL OR RELOCATION OF SIGNS ON PRIVATE STREET (NON-STATE MAINTAINED) IS REQUIRED DUE TO CONSTRUCTION, THE CONTRACTOR SHALL INFORM THE ENGINEER. THE WORK WILL BE COMPLETED BY OTHERS.
- . WHEN NOT STATIONED OR DIMENSIONED ON PLANS, ALL 'E' AND 'F' SIGNS SHALL BE FIELD LOCATED BY THE ENGINEER
- . ALL EXISTING SIGNS ON "U" CHANNEL POST WITHIN THE PROJECT LIMITS SHALL BE REMOVED AND DISPOSED OF UNLESS OTHERWISE NOTED ON PLANS.
- . THE BACKGROUND FOR TYPE E & F SIGNS SHALL BE TYPE C REFLECTIVE SHEETING.
- . SEE ROADWAY PLANS FOR GUARD/GUIDE RAIL DETAILS.

SUMMARY OF QUANTITIES


ITEM NO.		ITEM DESCRIPTION	QUANTITY	UNIT
DESC. NO.	SECT. NO.			
4072000000	903	SUPPORTS, 3 LB STEEL U-CHANNEL	565	L.F.
4096000000	904	SIGN ERECTION, TYPE D	5	EA.
4102000000	904	SIGN ERECTION, TYPE E	20	EA.
4108000000	904	SIGN ERECTION, TYPE F	3	EA.
4155000000	907	DISPOSAL OF SIGN SYSTEM, U-CHANNEL	25	EA.

INDEX


SHEET NO.	DESCRIPTION
SIGN-1	TITLE SHEET
SIGN-2	E AND F SHEETS
SIGN-3-3A	SIGN DESIGNS
SIGN-4-6	EXISTING SIGNING PLAN SHEETS
SIGN-7-14	SIGNING PLAN SHEETS

PLAN PREPARED BY: N.C.D.O.T. SIGNING AND DELINEATION UNIT

R. B. ROACH, PE SIGNING & DELINEATION REGIONAL ENGINEER
A. N. KIDD SIGNING & DELINEATION PROJECT DESIGN ENGINEER

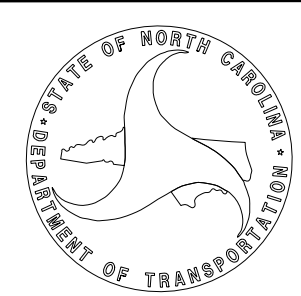


APPROVED: *Ronald W King*
13E7AF7B8A4448
 DATE: 12/29/2015 | 12:32 PM PT

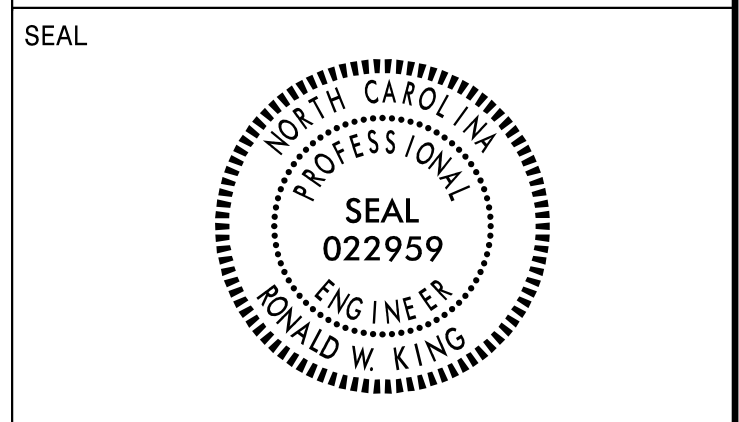


**DOCUMENT NOT CONSIDERED FINAL
UNLESS ALL SIGNATURES COMPLETED**

401 QUANTITY REQ'D 8

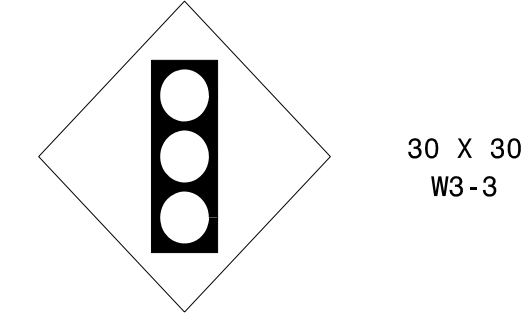


ONE "U" POST PER SIGN

406 QUANTITY REQ'D 2

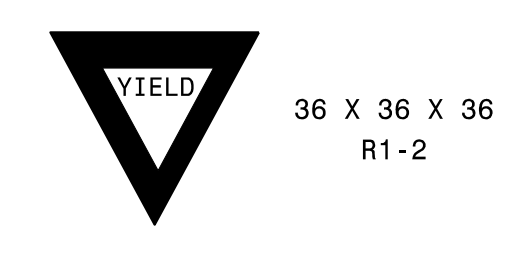


ONE "U" POST PER SIGN

501

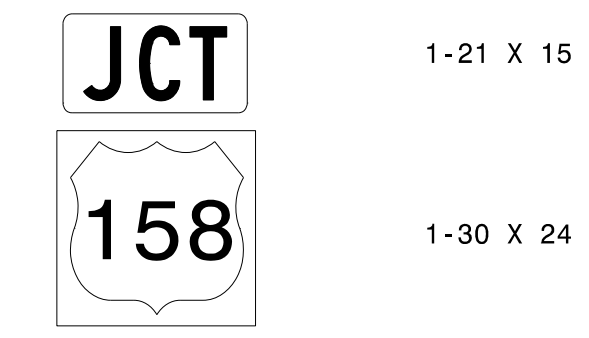


ONE "U" POST PER SIGN

402 QUANTITY REQ'D 2

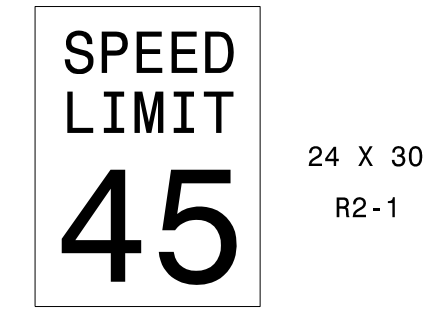


ONE "U" POST PER SIGN

407 QUANTITY REQ'D 1

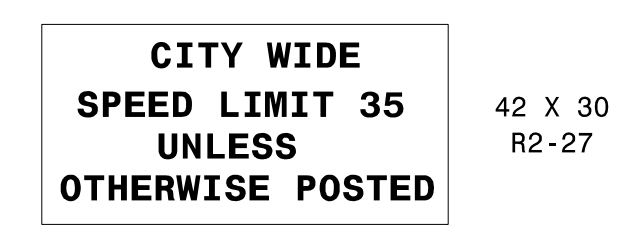


TWO "U" POSTS PER SIGN

502

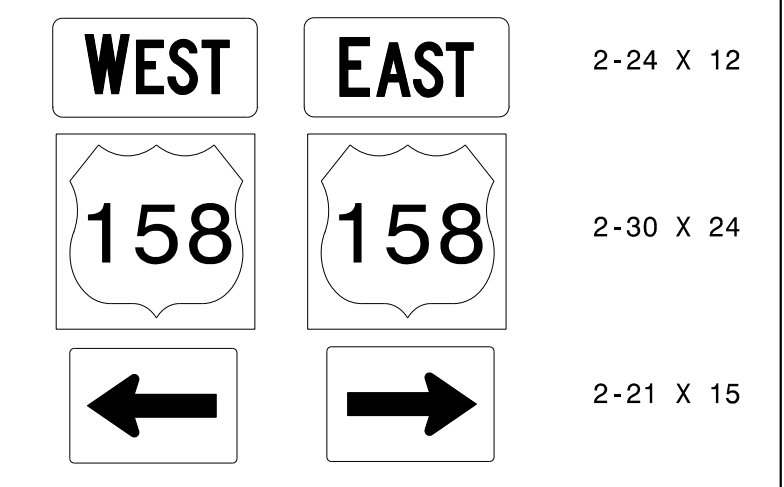


TWO "U" POSTS PER SIGN

403 QUANTITY REQ'D 3

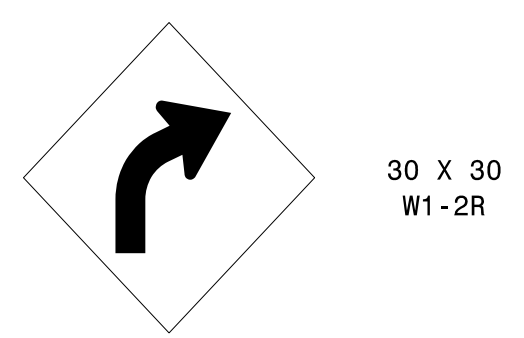


ONE "U" POST PER SIGN

503

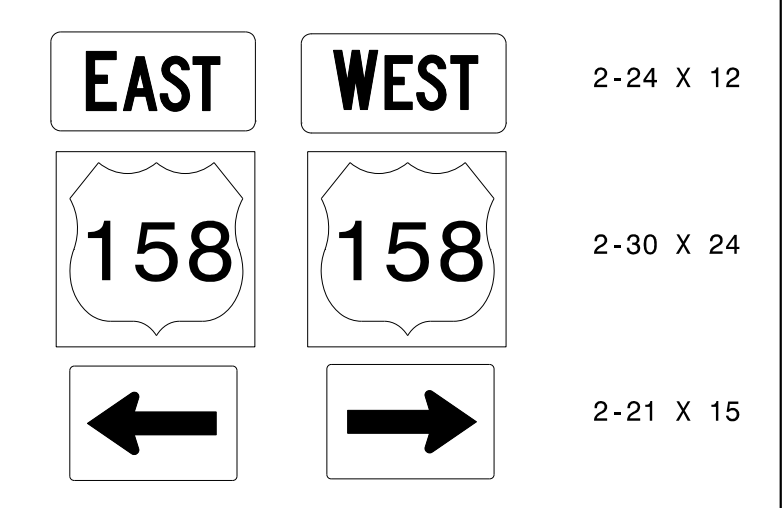


TWO "U" POSTS PER SIGN

404 QUANTITY REQ'D 3

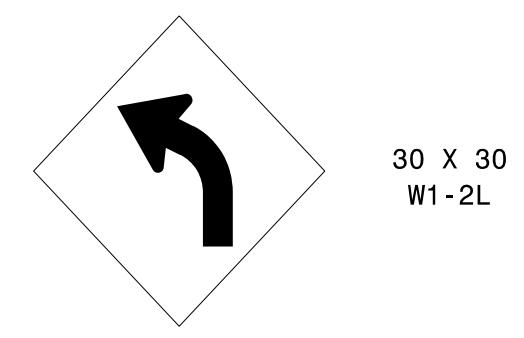

ONE "U" POST PER SIGN


405 QUANTITY REQ'D 1

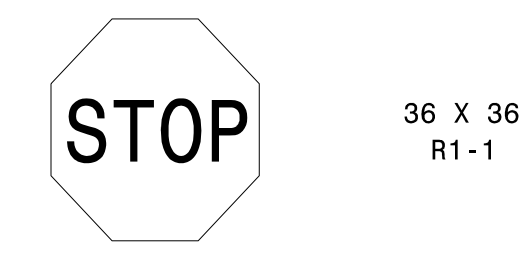


ONE "U" POST PER SIGN

TYPE "E" AND "F" SIGNS


I:\28\2015\Projects-U\U2707-Traffic\Signing\CADD\Signing Layout Plans\U2707_Sgn_Sht_01.dgn
 User: rking
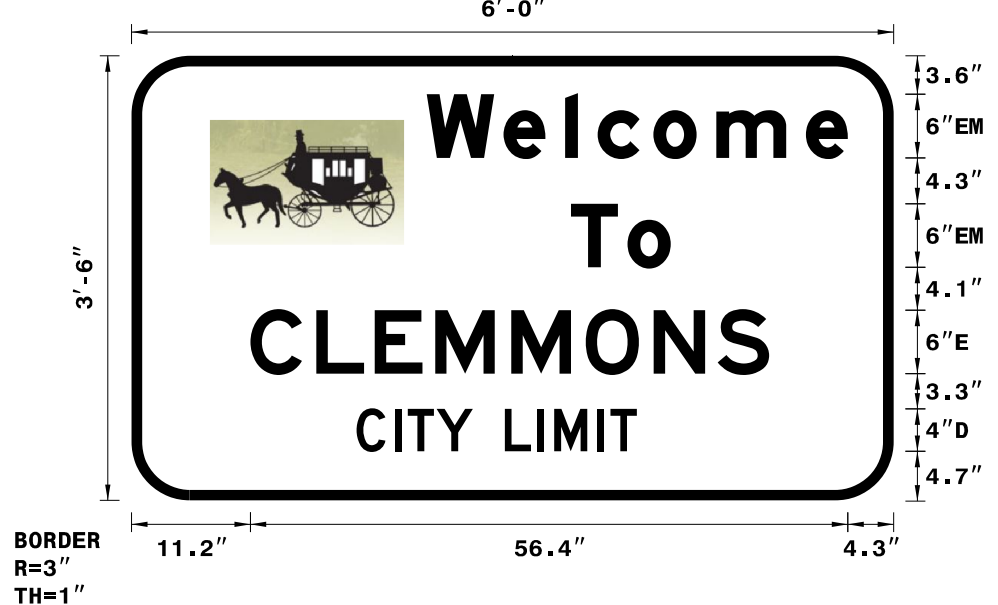
<p>SIGN NUMBER: 304 TYPE: D QUANTITY: 1 SIGN WIDTH: 6'-0" HEIGHT: 3'-6" TOTAL AREA: 21.0 Sq.Ft.</p> <p>BORDER TYPE: FLUSH RECESS: 0" WIDTH: 1" RADII: 3"</p> <p>NO. Z BARS: LENGTH:</p>	<p>BACKG COLOR: Green COPY COLOR: White</p> <table border="1" style="width: 100%; border-collapse: collapse;"> <thead> <tr> <th>SYMBOL</th> <th>X</th> <th>Y</th> <th>WID</th> <th>HT</th> </tr> </thead> <tbody> <tr> <td>SEAL</td> <td>9</td> <td>37</td> <td>14</td> <td>14</td> </tr> <tr><td> </td><td> </td><td> </td><td> </td><td> </td></tr> <tr><td> </td><td> </td><td> </td><td> </td><td> </td></tr> <tr><td> </td><td> </td><td> </td><td> </td><td> </td></tr> <tr><td> </td><td> </td><td> </td><td> </td><td> </td></tr> <tr><td> </td><td> </td><td> </td><td> </td><td> </td></tr> <tr><td> </td><td> </td><td> </td><td> </td><td> </td></tr> <tr><td> </td><td> </td><td> </td><td> </td><td> </td></tr> <tr><td> </td><td> </td><td> </td><td> </td><td> </td></tr> <tr><td> </td><td> </td><td> </td><td> </td><td> </td></tr> </tbody> </table> <p>MAT'L: 0.125" (3.2 mm) ALUMINUM</p>	SYMBOL	X	Y	WID	HT	SEAL	9	37	14	14	<p>DESIGN BY: A. Kidd PROJECT ID: U-2707</p> <p>CHECKED BY: R. Roach LOCATION: SR 2999</p> <p>DATE: Dec 07, 2015 DIV: 9</p>	<div style="text-align: center;">  </div> <p style="text-align: center;">Spacing Factor is 1 unless specified otherwise</p>	
SYMBOL	X	Y	WID	HT	
SEAL	9	37	14	14	
<p>USE NOTES:</p> <ol style="list-style-type: none"> Legend and border(except those that are colored black) shall be direct applied Grade C sheeting. Background shall be Grade C reflective sheeting. Shields; A, B, and C type arrows shall be on 0.032" (0.8mm) aluminum and demountable. 	
<p>LETTER POSITIONS</p> <table border="1" style="width: 100%; border-collapse: collapse;"> <thead> <tr> <th colspan="13">Letter spacings are to start of next letter</th> <th>Series/Size Text Length</th> </tr> </thead> <tbody> <tr> <td>W</td><td>e</td><td>l</td><td>c</td><td>o</td><td>m</td><td>e</td><td></td><td></td><td></td><td></td><td></td><td></td> <td>EM 2000</td> </tr> <tr> <td>27.9</td><td>7.3</td><td>5.8</td><td>3.1</td><td>5.3</td><td>5.9</td><td>8.5</td><td>4</td><td>4.3</td><td></td><td></td><td></td><td></td> <td>39.8</td> </tr> <tr> <td>T</td><td>o</td><td></td><td></td><td></td><td></td><td></td><td></td><td></td><td></td><td></td><td></td><td></td> <td>EM 2000</td> </tr> <tr> <td>41.5</td><td>5.3</td><td>4.1</td><td>21.1</td><td></td><td></td><td></td><td></td><td></td><td></td><td></td><td></td><td></td> <td>9.4</td> </tr> <tr> <td>C</td><td>L</td><td>E</td><td>M</td><td>M</td><td>O</td><td>N</td><td>S</td><td></td><td></td><td></td><td></td><td></td> <td>E 2000</td> </tr> <tr> <td>11.2</td><td>6.2</td><td>5.5</td><td>5.7</td><td>7.2</td><td>7</td><td>6.4</td><td>6.1</td><td>4.9</td><td>0.5</td><td>11.2</td><td></td><td></td> <td>49.5</td> </tr> <tr> <td>C</td><td>I</td><td>T</td><td>Y</td><td>L</td><td>I</td><td>M</td><td>I</td><td>T</td><td></td><td></td><td></td><td></td> <td>D 2000</td> </tr> <tr> <td>21.3</td><td>3.6</td><td>1.2</td><td>2.7</td><td>3.4</td><td>3</td><td>3.1</td><td>1.6</td><td>4.1</td><td>1.2</td><td>2.5</td><td>0.3</td><td>23.9</td> <td>26.8</td> </tr> </tbody> </table> <p>FILENAME: GuideSign_English NORTH CAROLINA D.O.T. SIGN DETAIL</p>				Letter spacings are to start of next letter													Series/Size Text Length	W	e	l	c	o	m	e							EM 2000	27.9	7.3	5.8	3.1	5.3	5.9	8.5	4	4.3					39.8	T	o												EM 2000	41.5	5.3	4.1	21.1										9.4	C	L	E	M	M	O	N	S						E 2000	11.2	6.2	5.5	5.7	7.2	7	6.4	6.1	4.9	0.5	11.2			49.5	C	I	T	Y	L	I	M	I	T					D 2000	21.3	3.6	1.2	2.7	3.4	3	3.1	1.6	4.1	1.2	2.5	0.3	23.9	26.8
Letter spacings are to start of next letter													Series/Size Text Length	
W	e	l	c	o	m	e							EM 2000	
27.9	7.3	5.8	3.1	5.3	5.9	8.5	4	4.3					39.8	
T	o												EM 2000	
41.5	5.3	4.1	21.1										9.4	
C	L	E	M	M	O	N	S						E 2000	
11.2	6.2	5.5	5.7	7.2	7	6.4	6.1	4.9	0.5	11.2			49.5	
C	I	T	Y	L	I	M	I	T					D 2000	
21.3	3.6	1.2	2.7	3.4	3	3.1	1.6	4.1	1.2	2.5	0.3	23.9	26.8	

<p>SIGN NUMBER: 305 TYPE: D QUANTITY: 1 SIGN WIDTH: 5'-6" HEIGHT: 1'-6" TOTAL AREA: 8.3 Sq.Ft.</p> <p>BORDER TYPE: FLUSH RECESS: 0" WIDTH: 0.75" RADII: 1.5"</p> <p>NO. Z BARS: LENGTH:</p>	<p>BACKG COLOR: Green COPY COLOR: White</p> <table border="1" style="width: 100%; border-collapse: collapse;"> <thead> <tr> <th>SYMBOL</th> <th>X</th> <th>Y</th> <th>WID</th> <th>HT</th> </tr> </thead> <tbody> <tr> <td>AR_Type A</td> <td>6.6</td> <td>6</td> <td>6</td> <td>9.5</td> </tr> <tr><td> </td><td> </td><td> </td><td> </td><td> </td></tr> <tr><td> </td><td> </td><td> </td><td> </td><td> </td></tr> <tr><td> </td><td> </td><td> </td><td> </td><td> </td></tr> <tr><td> </td><td> </td><td> </td><td> </td><td> </td></tr> <tr><td> </td><td> </td><td> </td><td> </td><td> </td></tr> <tr><td> </td><td> </td><td> </td><td> </td><td> </td></tr> <tr><td> </td><td> </td><td> </td><td> </td><td> </td></tr> <tr><td> </td><td> </td><td> </td><td> </td><td> </td></tr> <tr><td> </td><td> </td><td> </td><td> </td><td> </td></tr> </tbody> </table> <p>MAT'L: 0.125" (3.2 mm) ALUMINUM</p>	SYMBOL	X	Y	WID	HT	AR_Type A	6.6	6	6	9.5	<p>DESIGN BY: A. Kidd PROJECT ID: U-2707</p> <p>CHECKED BY: R. Roach LOCATION: SR 3000</p> <p>DATE: Aug 11, 2015 DIV: 9</p>	<div style="text-align: center;">  </div> <p style="text-align: center;">Spacing Factor is 1 unless specified otherwise</p>
SYMBOL	X	Y	WID	HT	
AR_Type A	6.6	6	6	9.5	
<p>USE NOTES: 1,2</p> <ol style="list-style-type: none"> Legend and border(except those that are colored black) shall be direct applied Grade C sheeting. Background shall be Grade C reflective sheeting. 	
<p>LETTER POSITIONS</p> <table border="1" style="width: 100%; border-collapse: collapse;"> <thead> <tr> <th colspan="13">Letter spacings are to start of next letter</th> <th>Series/Size Text Length</th> </tr> </thead> <tbody> <tr> <td>C</td><td>l</td><td>e</td><td>m</td><td>m</td><td>o</td><td>n</td><td>s</td><td></td><td></td><td></td><td></td><td></td> <td>D 2000</td> </tr> <tr> <td>22.1</td><td>5.3</td><td>1.9</td><td>4.4</td><td>7.1</td><td>6.8</td><td>4.6</td><td>4.3</td><td>2.8</td><td>6.6</td><td></td><td></td><td></td> <td>37.3</td> </tr> </tbody> </table> <p>FILENAME: GuideSign_English NORTH CAROLINA D.O.T. SIGN DETAIL</p>				Letter spacings are to start of next letter													Series/Size Text Length	C	l	e	m	m	o	n	s						D 2000	22.1	5.3	1.9	4.4	7.1	6.8	4.6	4.3	2.8	6.6				37.3													
Letter spacings are to start of next letter													Series/Size Text Length	
C	l	e	m	m	o	n	s						D 2000	
22.1	5.3	1.9	4.4	7.1	6.8	4.6	4.3	2.8	6.6				37.3	

I:\28\2015 Projects-U\U2707-Traffic\Signing\CADD\Signing Layout Plans\U2707_Sgn_Sht_01.dgn
 User: rckidd

0626/15 - RW REVISIONS: ADDED PUE ON PARCELS 5 THROUGH 8, 11 AND 12. - PJS
 P:\Projects-U\2707\Traffic\Signing\CA00\Signing Layout Plans\U-2707_Sgn_SGN_Existing_04.dgn
 User: rking

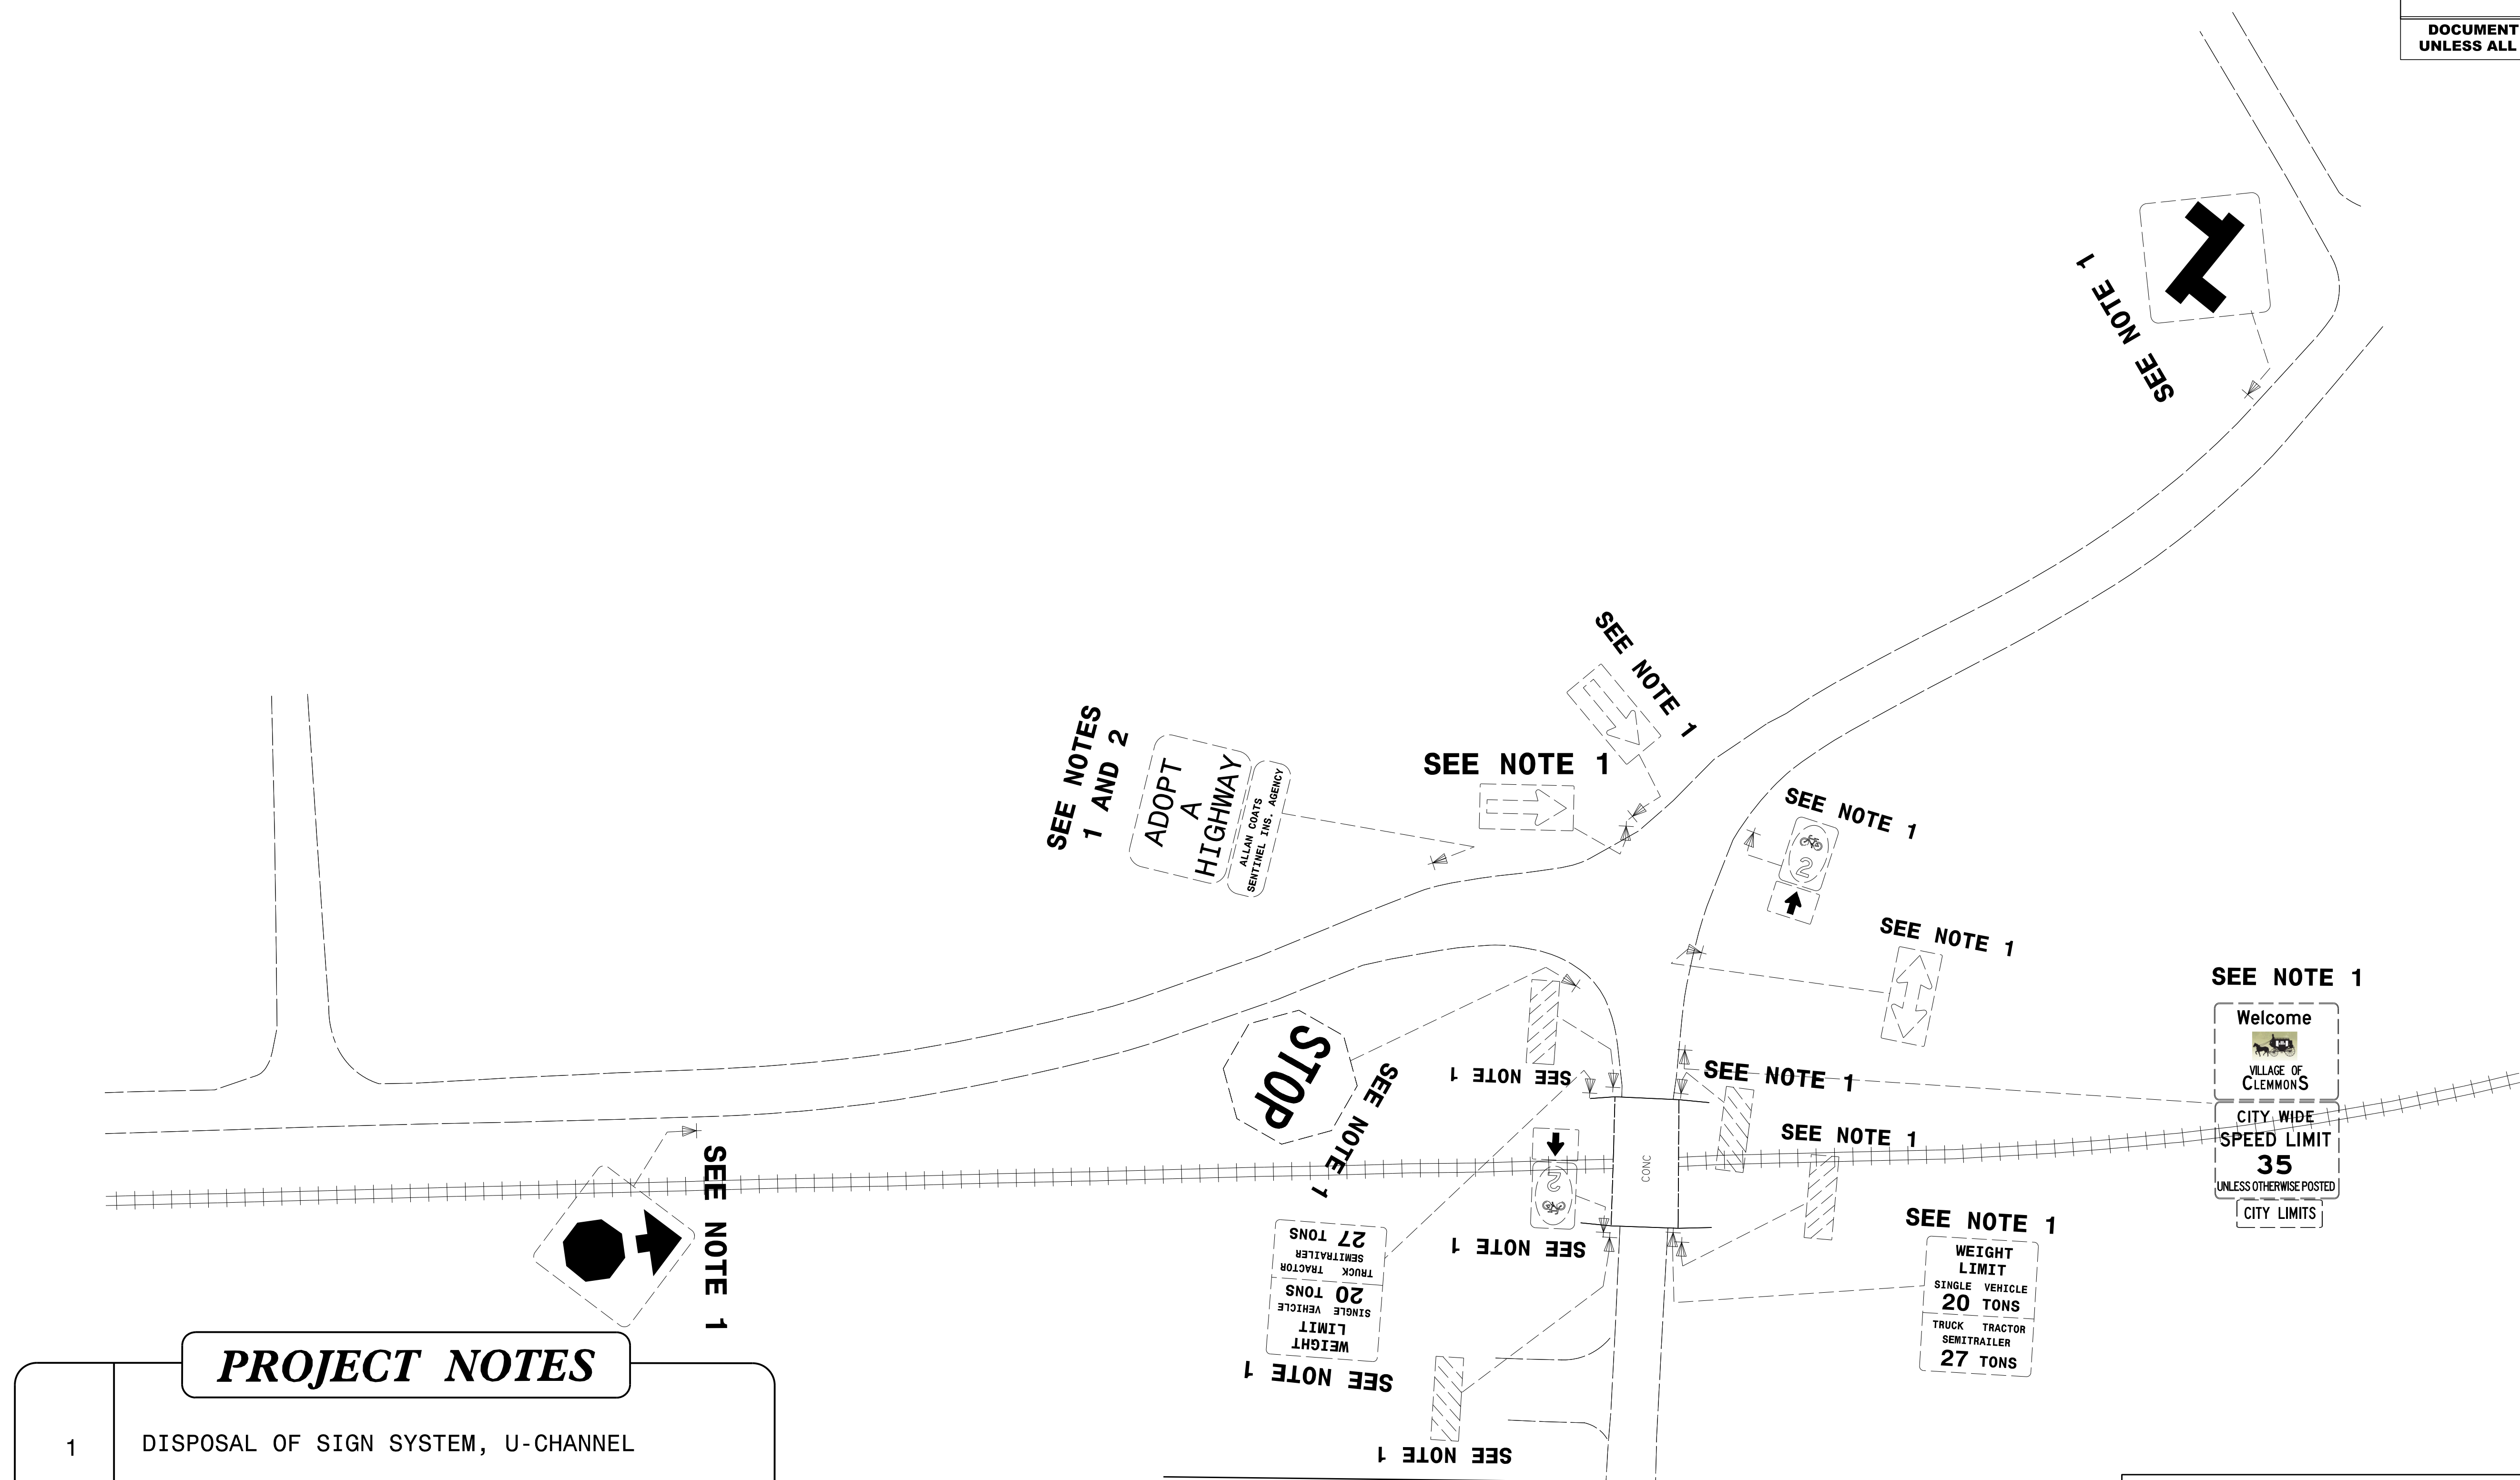


PROJECT NOTES	
1	DISPOSAL OF SIGN SYSTEM, U-CHANNEL
2	SIGN ERECTION, RELOCATE SIGN TYPE E


EXISTING SIGNS
-L- STA. 10+00 TO 23+50

APPROVED: *Ronald W. King*
DocuSigned by:
 13E7AF7B9A44448

DATE: 12/29/2015 | 12:32 PM PT


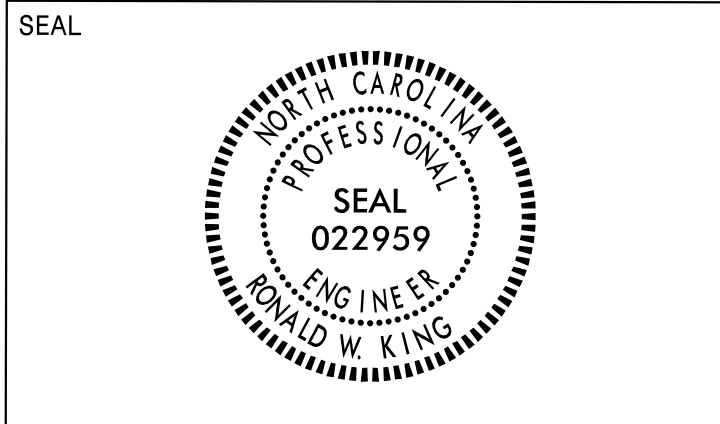


**DOCUMENT NOT CONSIDERED FINAL
 UNLESS ALL SIGNATURES COMPLETED**

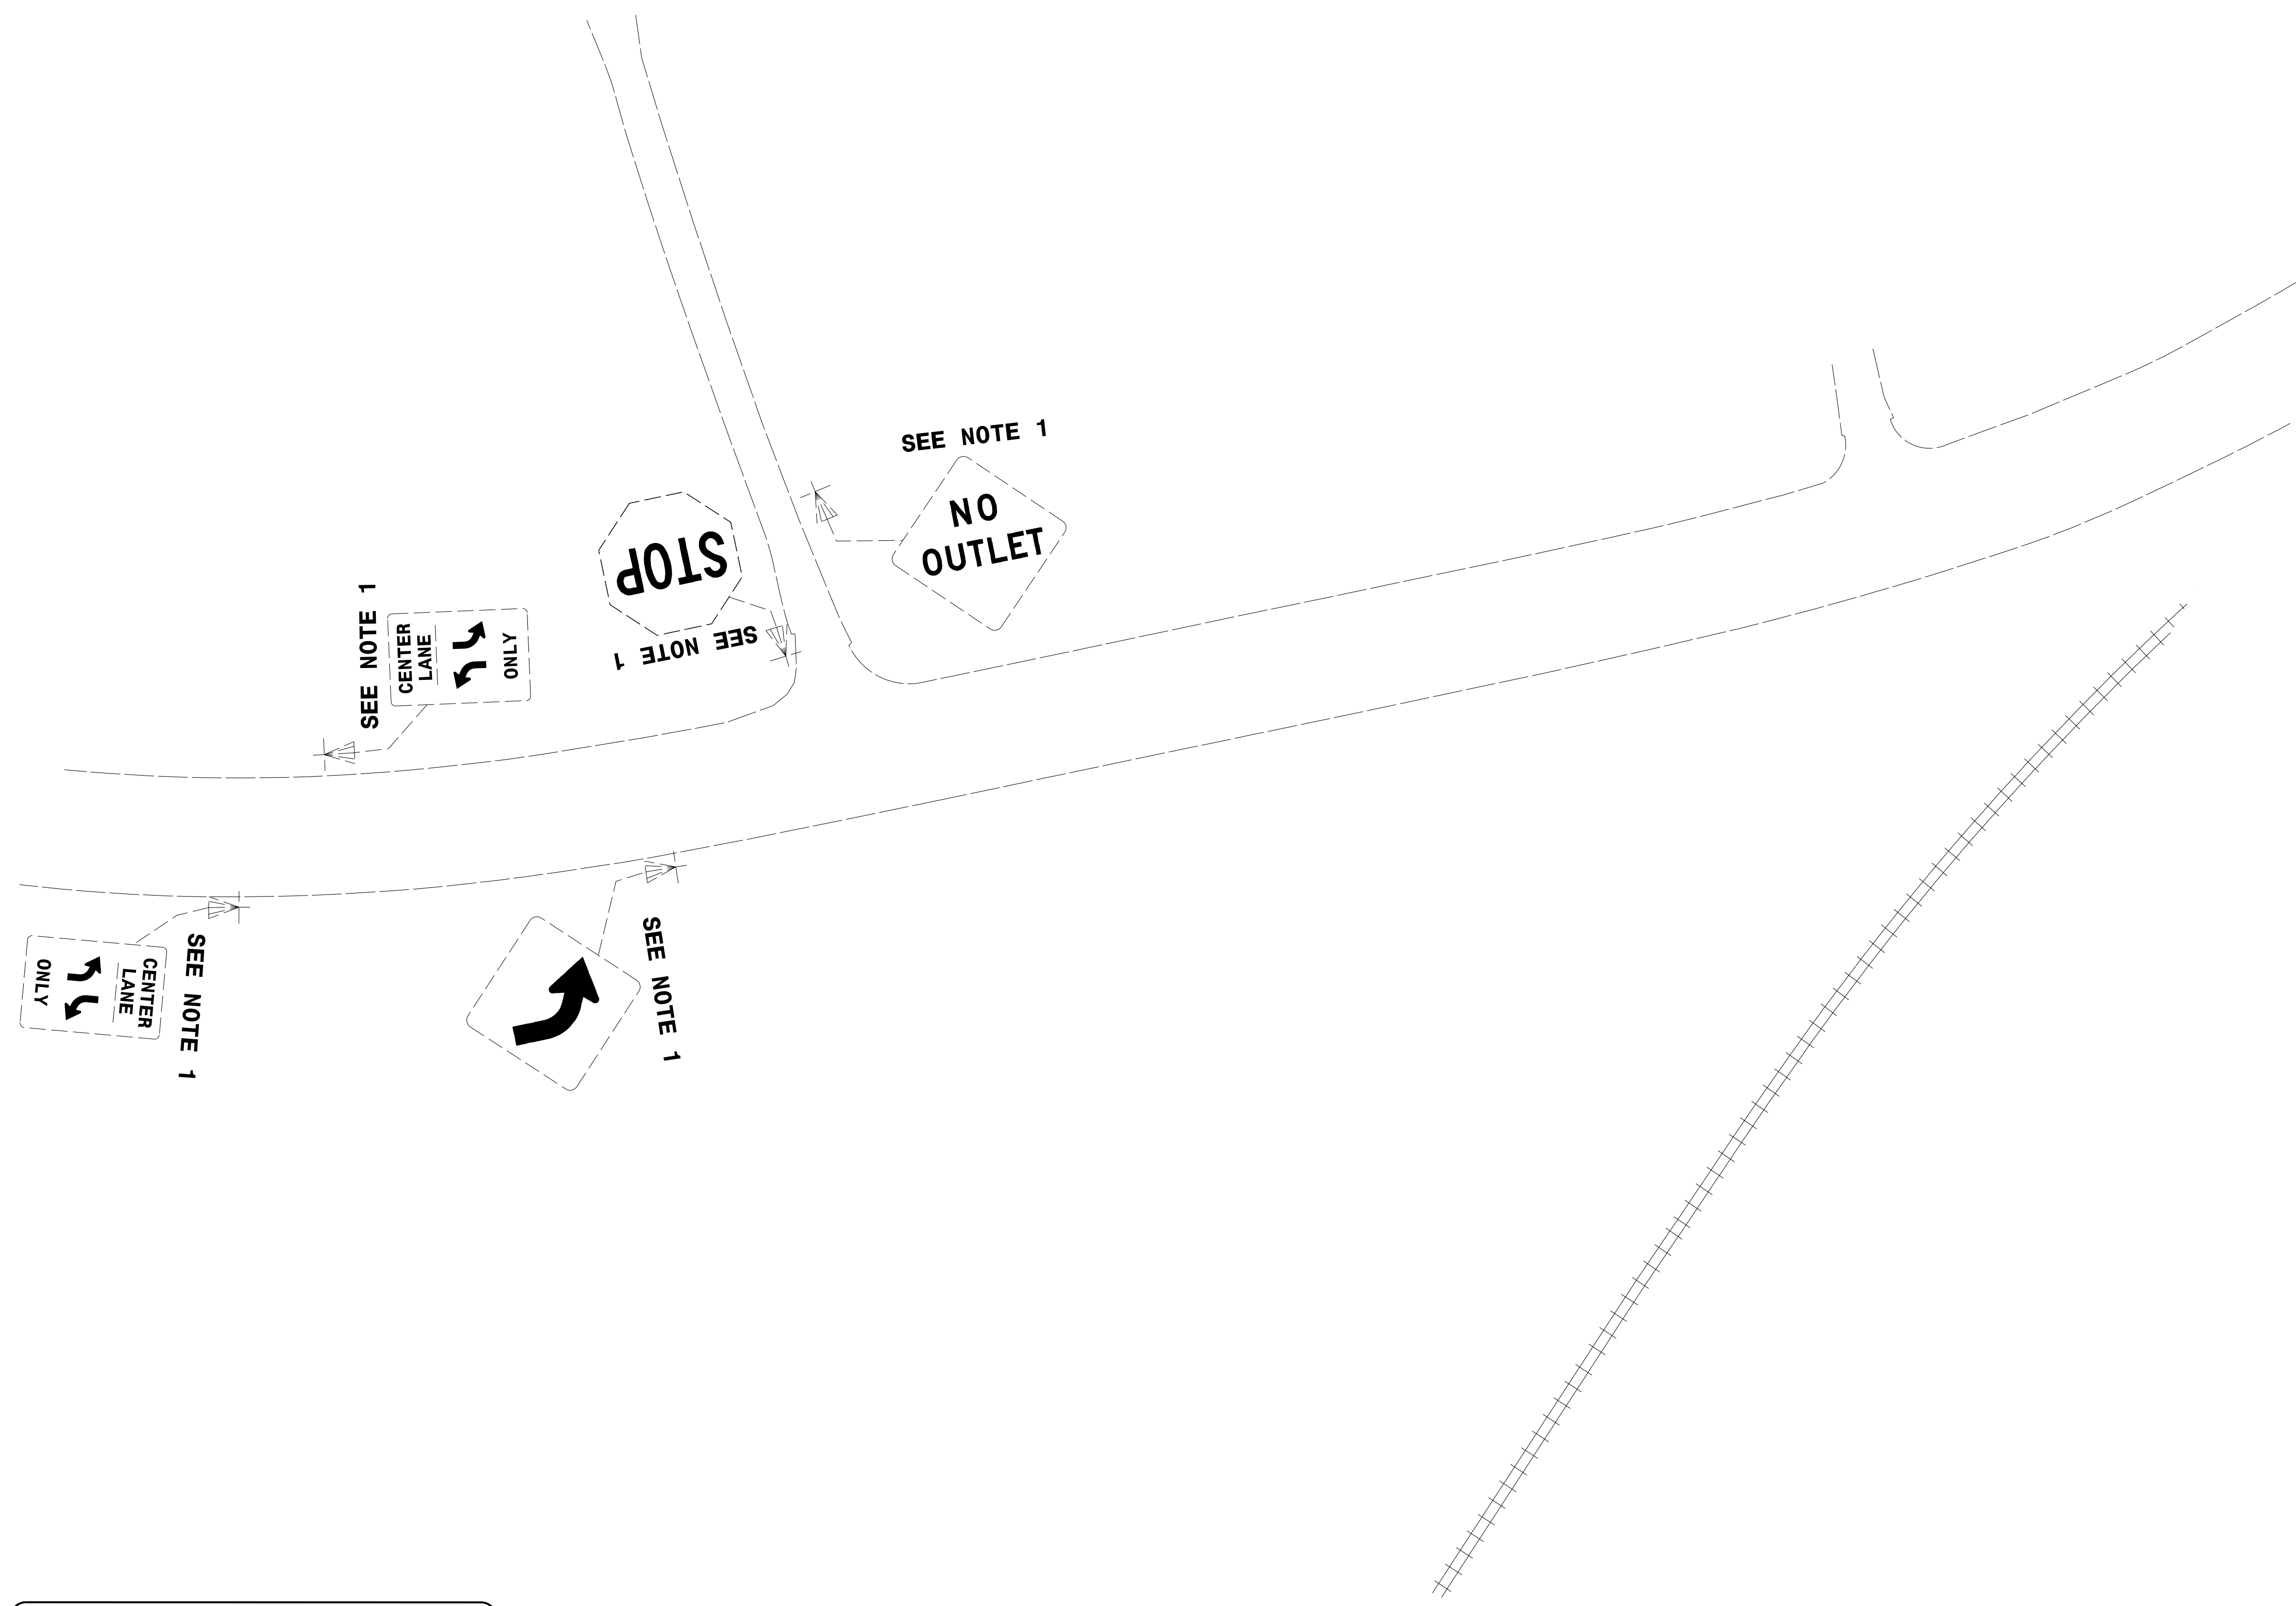

PROJECT NOTES	
1	DISPOSAL OF SIGN SYSTEM, U-CHANNEL
2	SIGN ERECTION, RELOCATE SIGN TYPE E

**EXISTING SIGNS
 -Y4- STA. 10+00 TO 18+00**

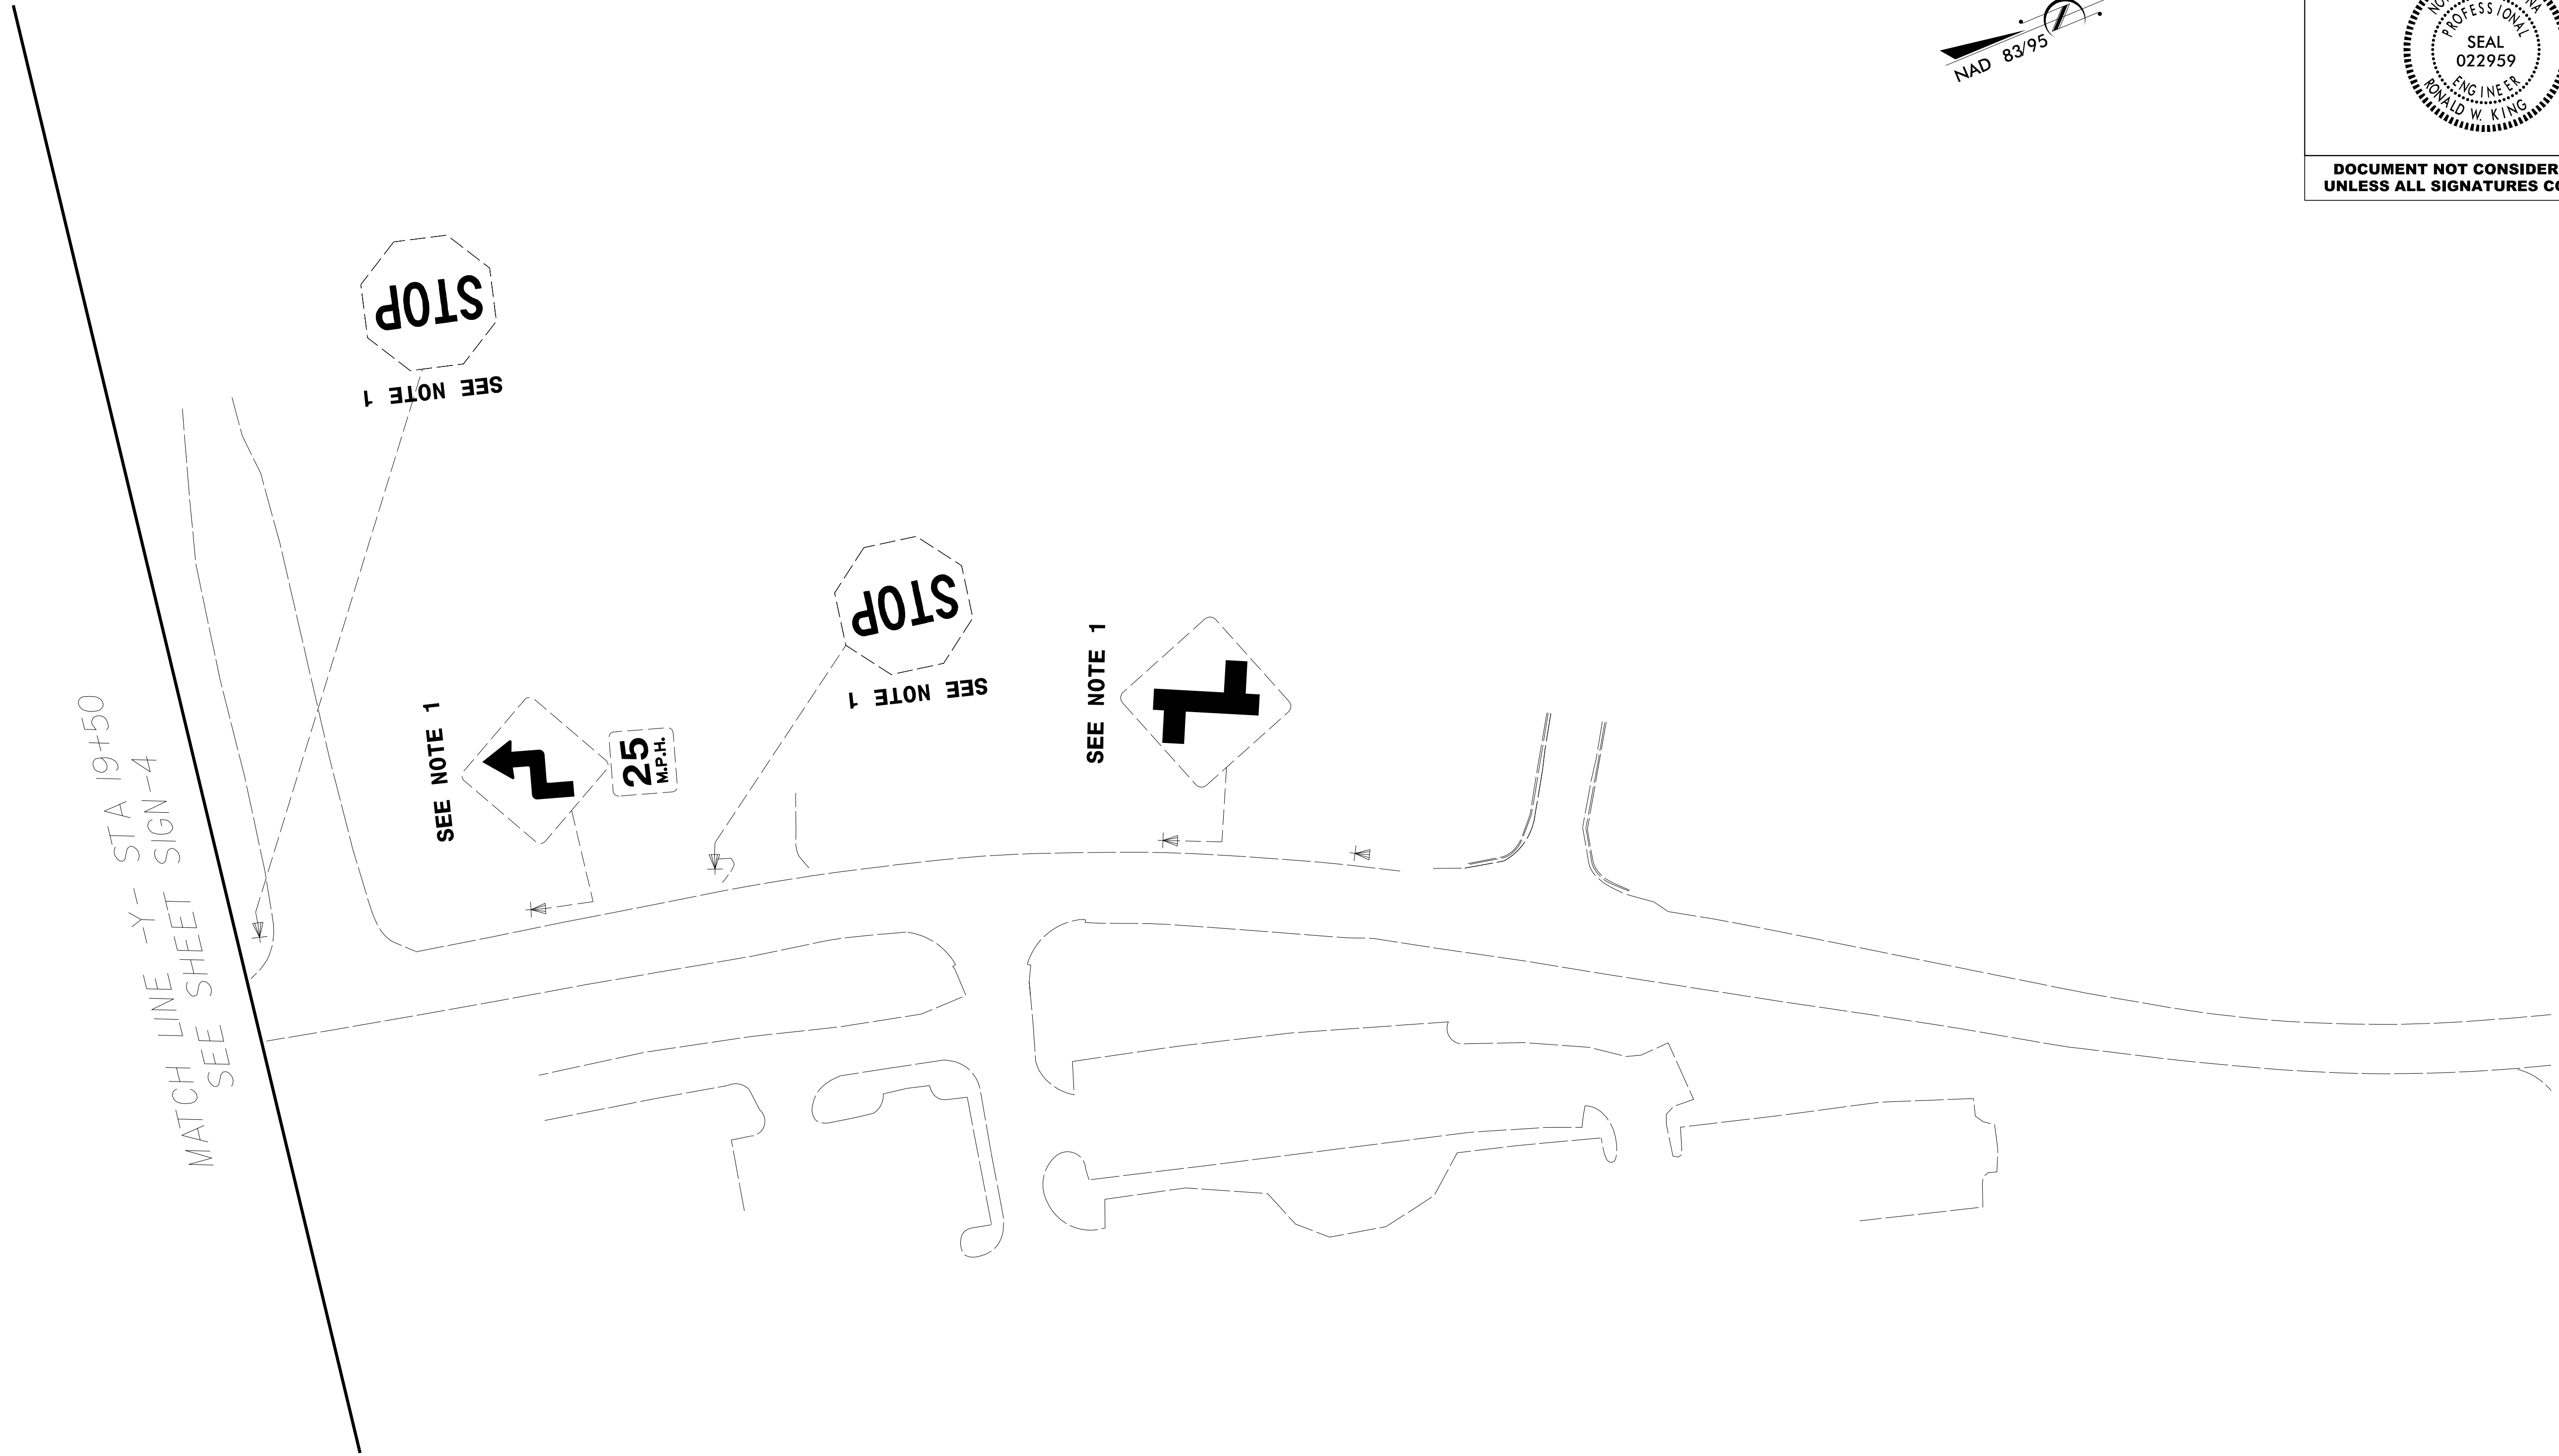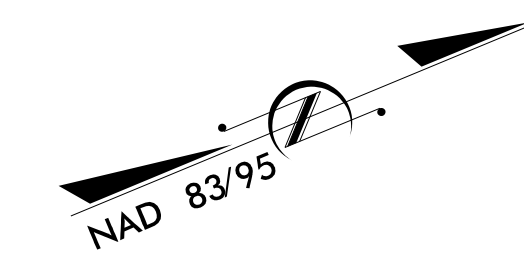


PROJECT NOTES

- | | |
|---|-------------------------------------|
| 1 | DISPOSAL OF SIGN SYSTEM, U-CHANNEL |
| 2 | SIGN ERECTION, RELOCATE SIGN TYPE E |

**EXISTING SIGNS
-Y- STA. 19+50 TO END**

06/26/15 - RW REVISIONS: ADDED PUE ON PARCELS 5 THROUGH 8, 11 AND 12. - PJS
 12/29/15 - RW REVISIONS: UPDATED EXISTING RW ON PARCELS 1 THROUGH 9 AND 12; ADDED PARCELS 5Z THROUGH 8Z, 11Z AND 12Z; REMOVED PARCELS 11 AND 13. - MBC
 P:\Projects-U2707\Traffic\Signing\CA00\Signing Layout Plans\U-2707_Sgn_SGN_07.dgn
 User: rkrdbj

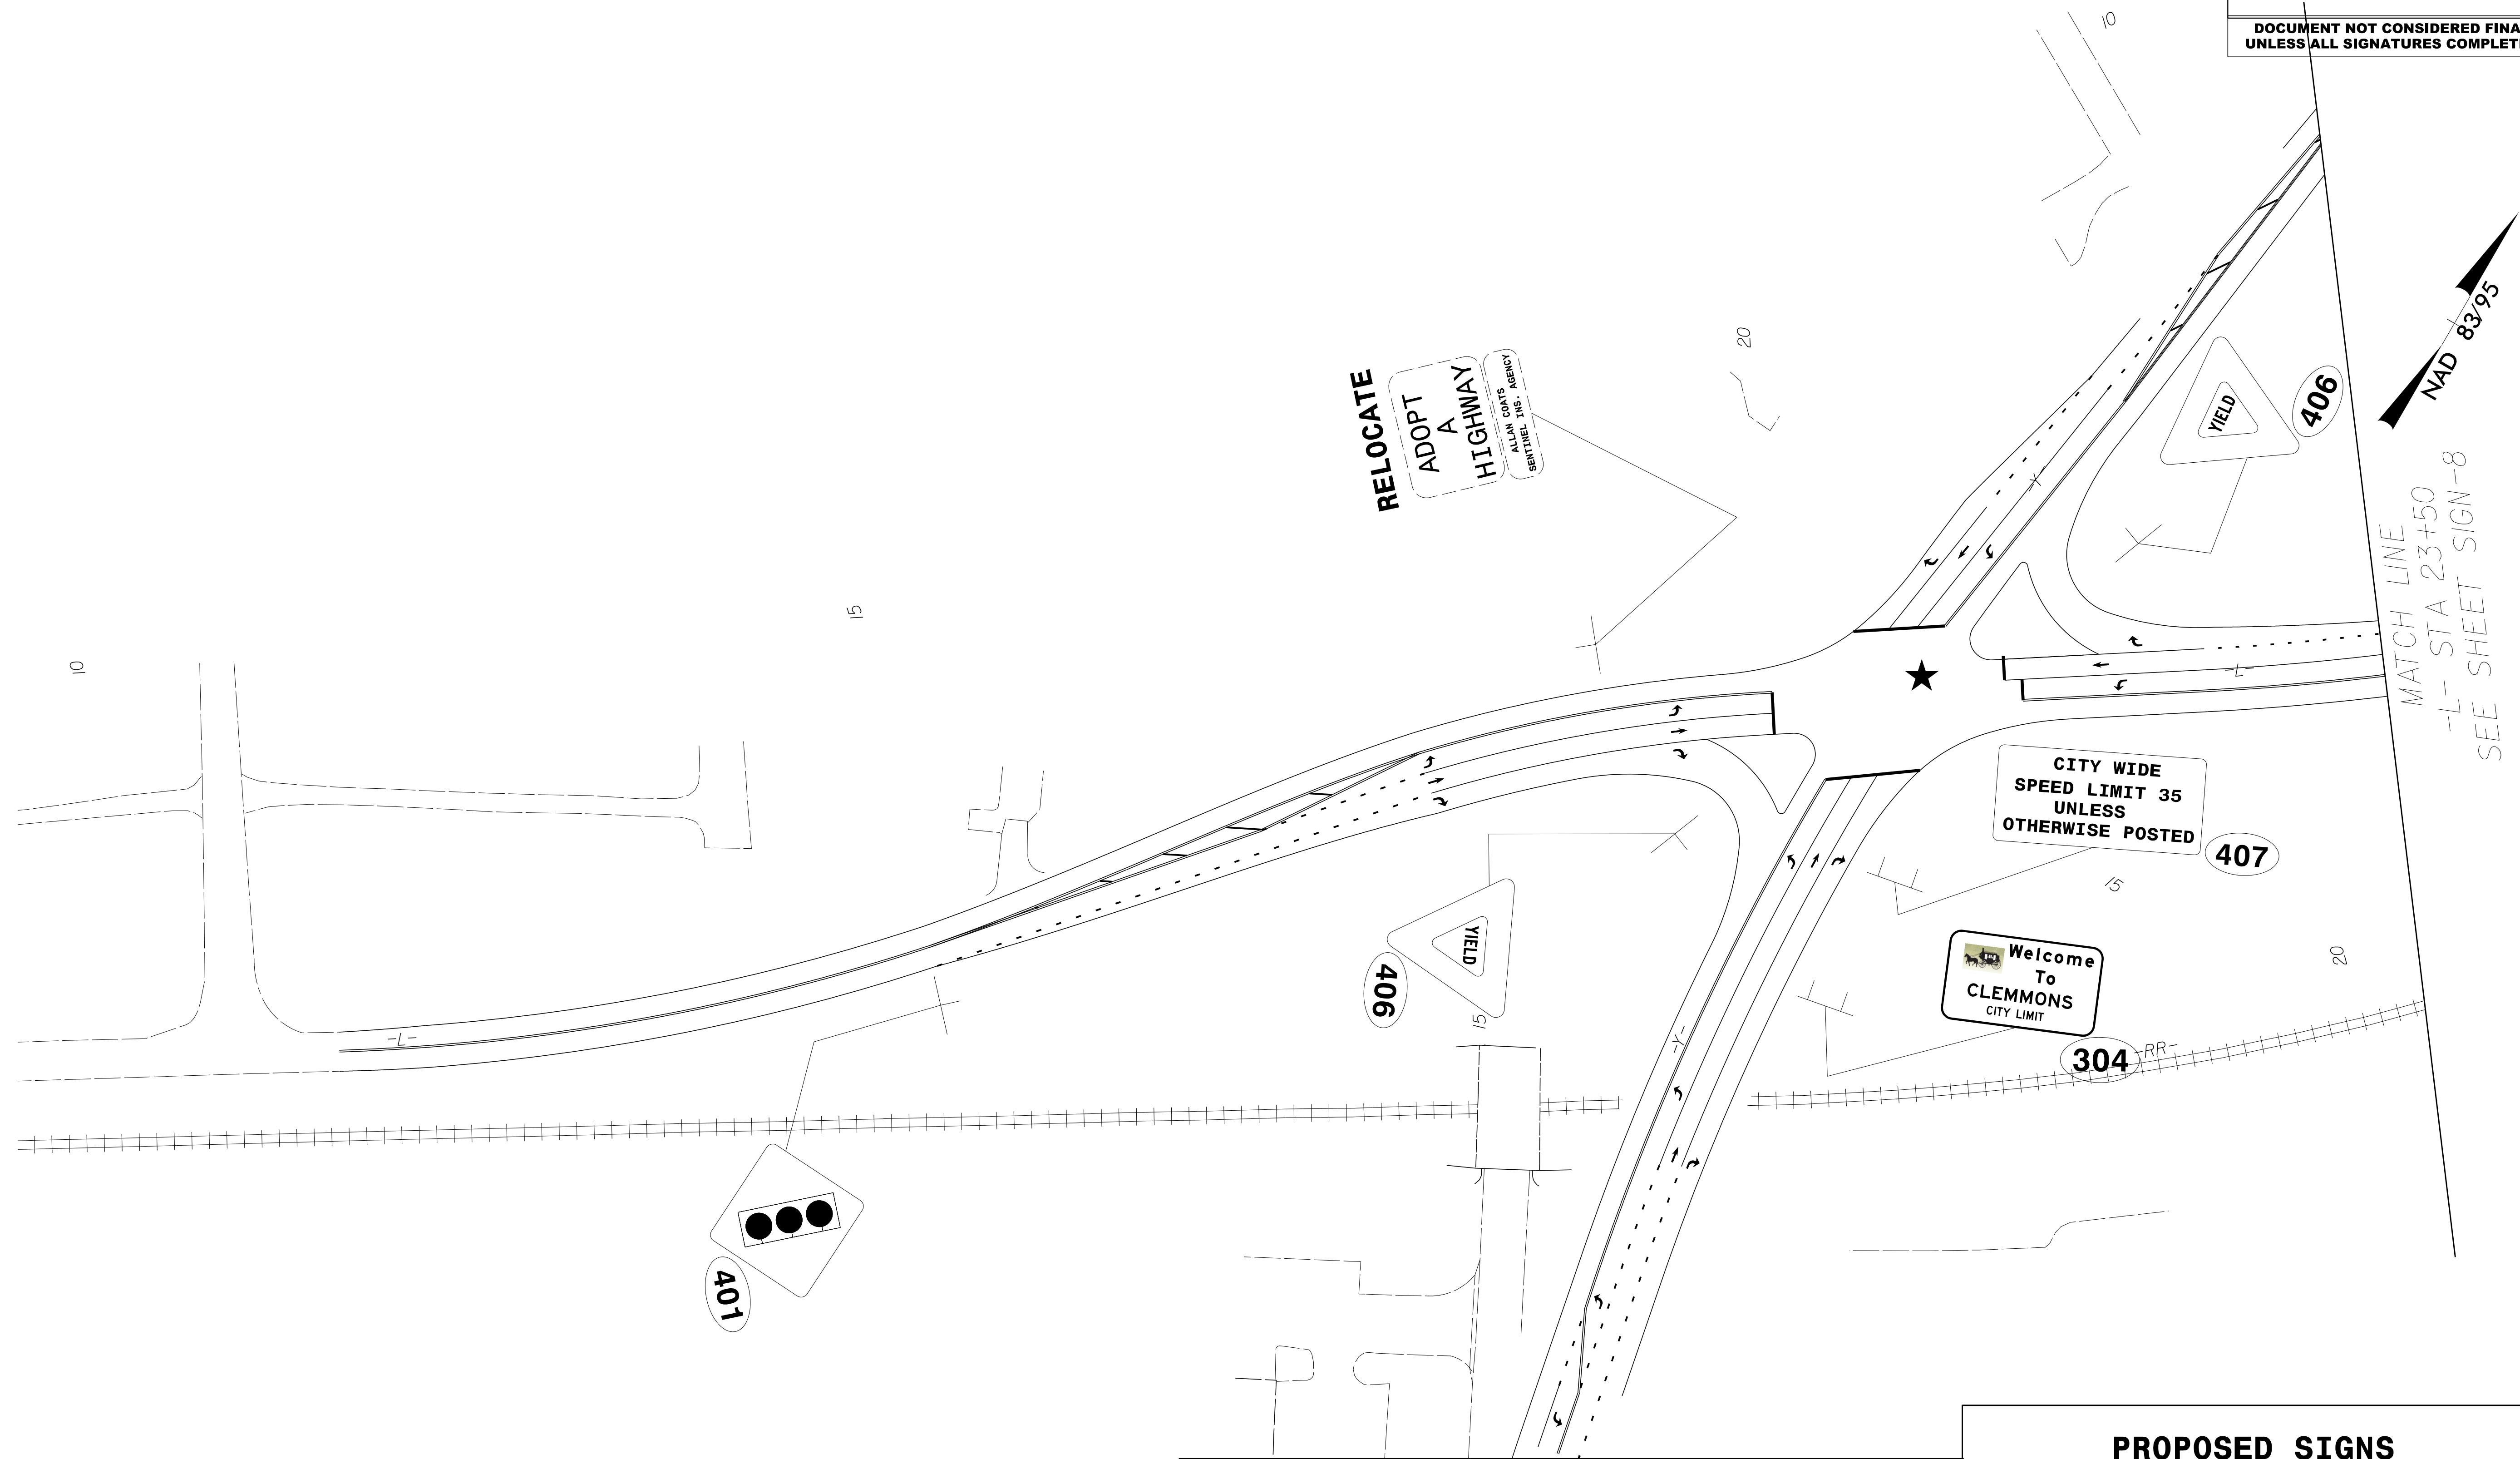

★ = PROPOSED TRAFFIC SIGNAL

MATCH LINE -Y- STA 19+50
SEE SHEET SIGN-15

PROPOSED SIGNS
 -L- STA. 10+00 TO 23+50

MATCH LINE
 -L- STA 23+50
 SEE SHEET SIGN-8
 NAD 83/95

ROW Revision CTR, 10-29-2012 Revised PDE to TCE on Lot 20,
12/29/15 - RW REVISIONS: UPDATED EXISTING RW ON PARCELS 9, 10, 14 THROUGH 19; REMOVED PARCEL 13. - MBC


12/28/2015
P:\Projects-L\U2707\Traffic\Signing\CA00\Signing Layout Plans\U-2707-Sgn_SGN_08.dgn
User: rkrdbj

MATCH LINE
-L- STA 23+50 SEE SHEET SIGN-7


402

SPEED
LIMIT
45


403

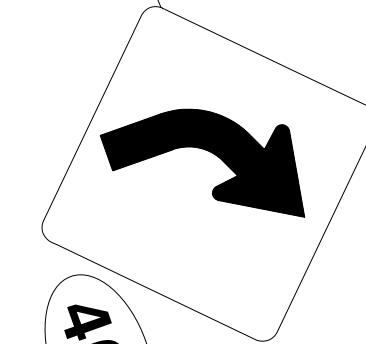

104

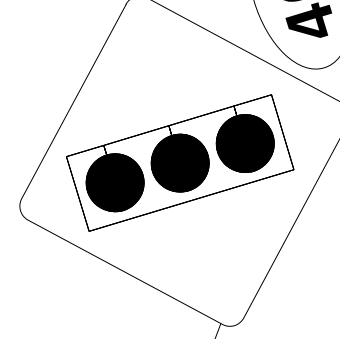


401

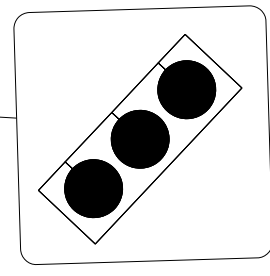

25


30

35

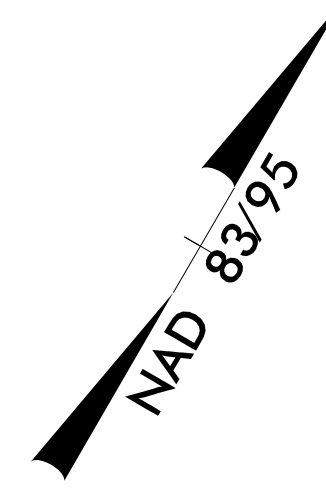



-L- STA 37+50 MATCH LINE
SEE SHEET SIGN-9


PROPOSED SIGNS
-L- STA. 23+50 TO 37+50

TIP NO. U-2707	SHEET NO. SIGN-8
APPROVED: <i>Ronald W. King</i> <small>13E7AF7B8AA4468</small>	
DATE: 12/29/2015 12:32 PM PT	
SEAL 	
DOCUMENT NOT CONSIDERED FINAL UNLESS ALL SIGNATURES COMPLETED	

I:\28\2015
P:\Projects-U2707\Traffic\Signing\CA00\Signing Layout Plans\U-2707-Sgn-SGN.09.dgn
User: rktbd


MATCH LINE
-L- STA 37+50 SEE SHEET SIGN-8

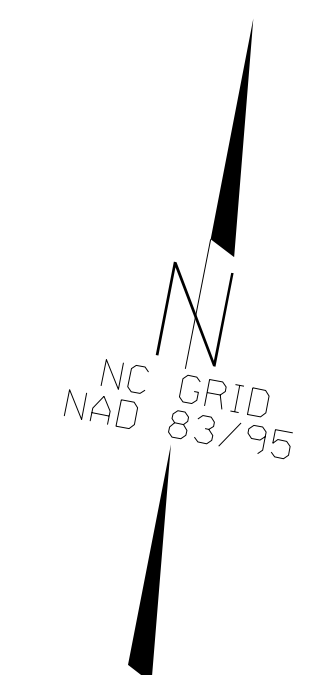
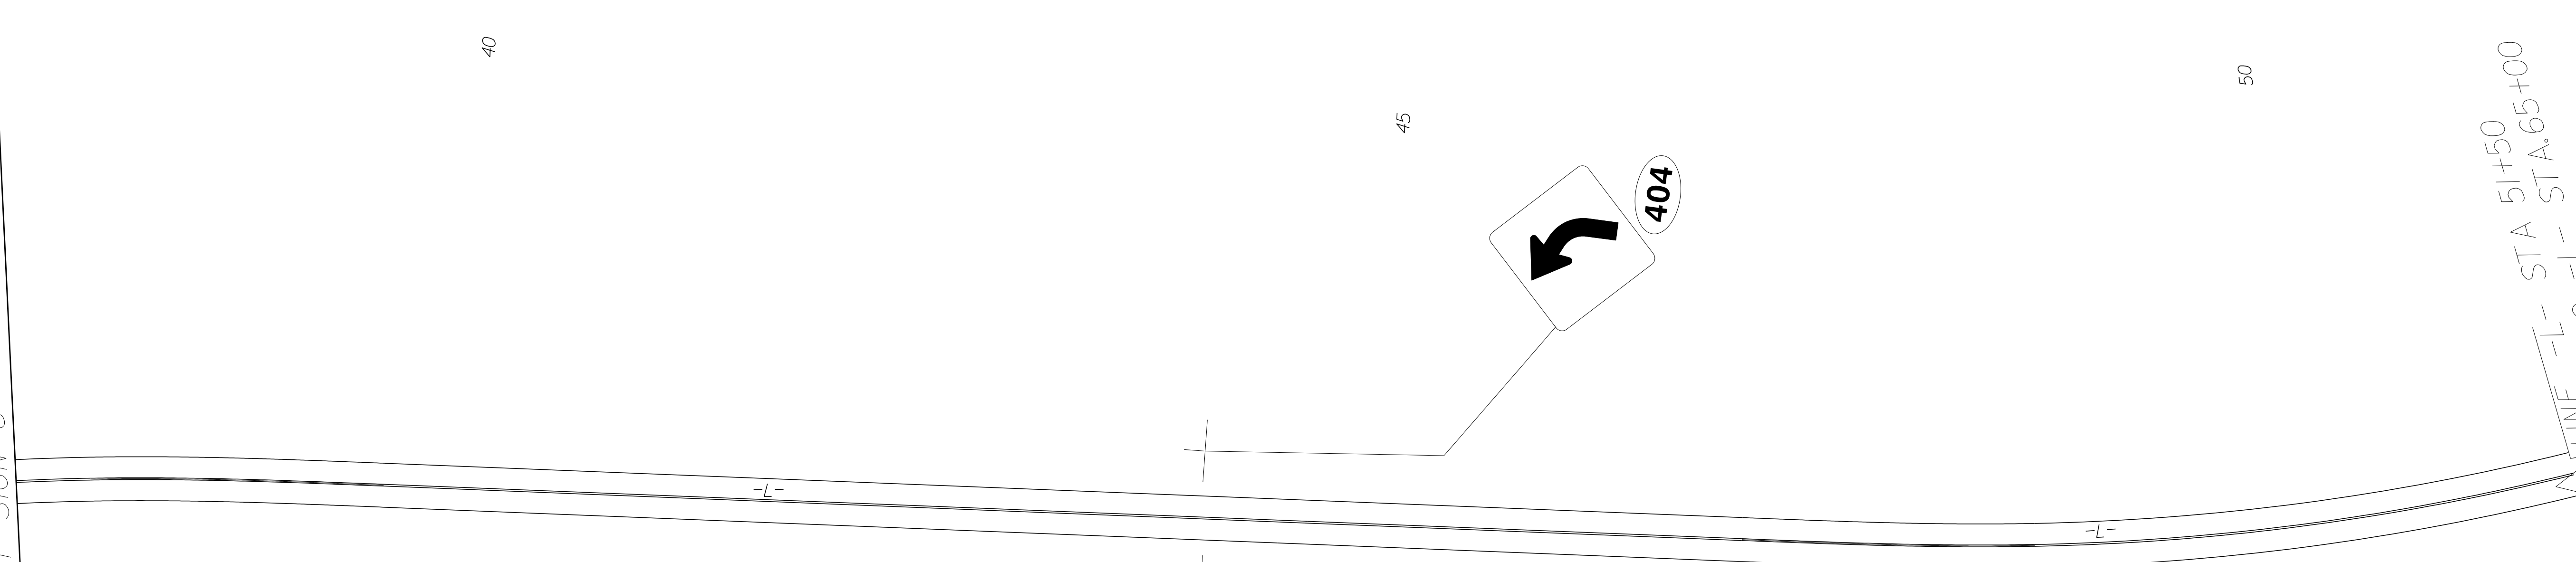


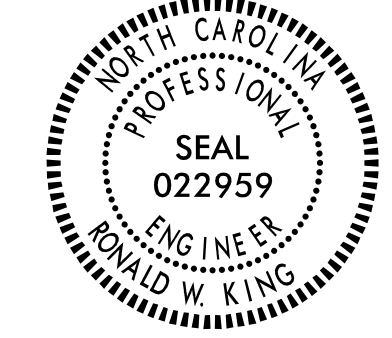TIP NO. U-2707	SHEET NO. SIGN-9
APPROVED: <i>Ronald W King</i> <small>13E7AF7B8AA4448...</small>	
DATE: 12/29/2015 12:32 PM PT	
SEAL 	
DOCUMENT NOT CONSIDERED FINAL UNLESS ALL SIGNATURES COMPLETED	

BREAKLINE -L- STA 51+50
-L- STA. 65+00
SEE SHEET SIGN-10

PROPOSED SIGNS
-L- STA. 37+50 TO 51+50

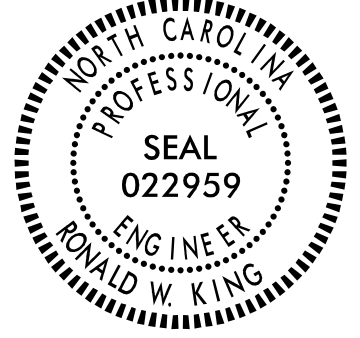TIP NO. U-2707	SHEET NO. SIGN-10
APPROVED: <i>Ronald W King</i> <small>13E7AF7B8A4448</small>	
DATE: 12/29/2015 12:32 PM PT	
SEAL	
	
DOCUMENT NOT CONSIDERED FINAL UNLESS ALL SIGNATURES COMPLETED	

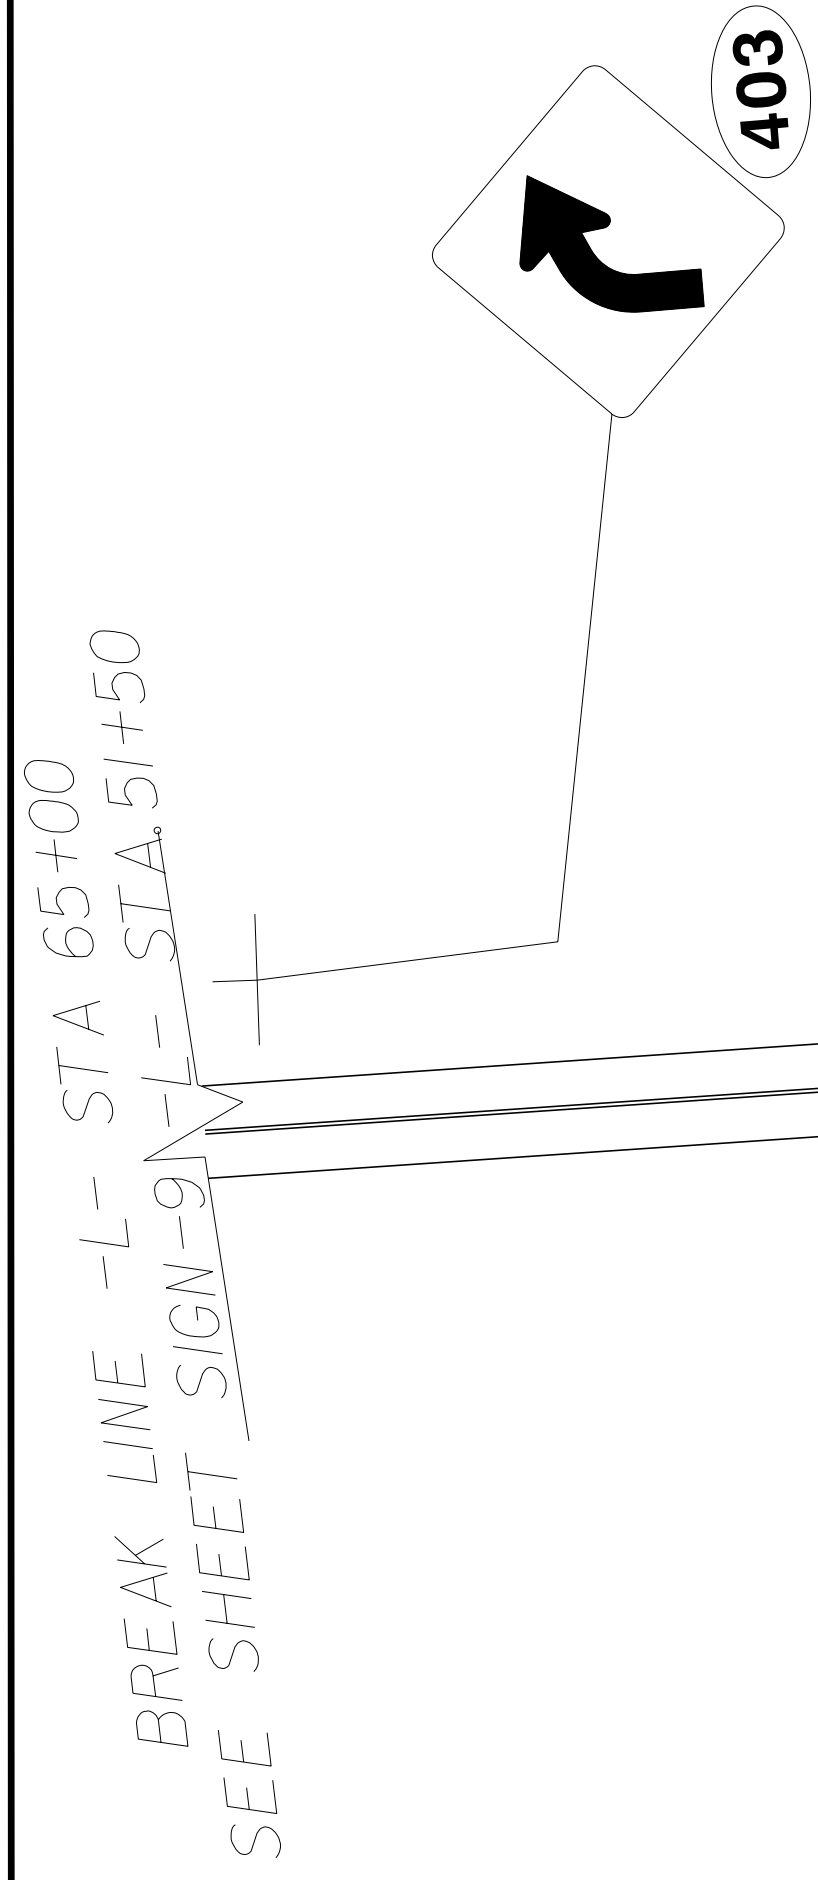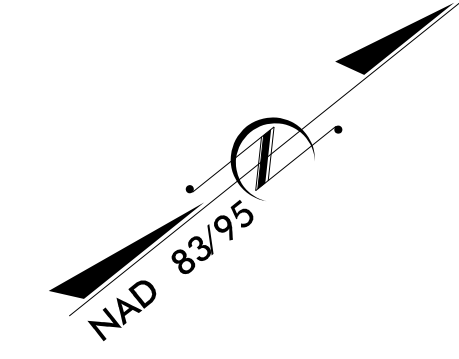


12/28/2015
 P:\IP\Projects-U\2707\Traffic\Signing\CADD\Signing Layout Plans\U-2707-Sgn_10.dgn
 User: rking

PROPOSED SIGNS
-L- STA. 65+00 TO 79+00

RW REVISION - 1/31/12 TR - REVISED RIGHT OF WAY ON PARCEL 22 TO ACCOMMODATE ONSITE MITIGATION AND CHANGED PARCEL 22 TO 22Z.

P:\2015\Projects\U2707\Traffic\Signing\CADD\Signing Layout Plans\U-2707_Sgn_SGN_11.dgn
User: raki101

MATCH LINE
-L- STA 79+00 SEE SHEET SIGN-10

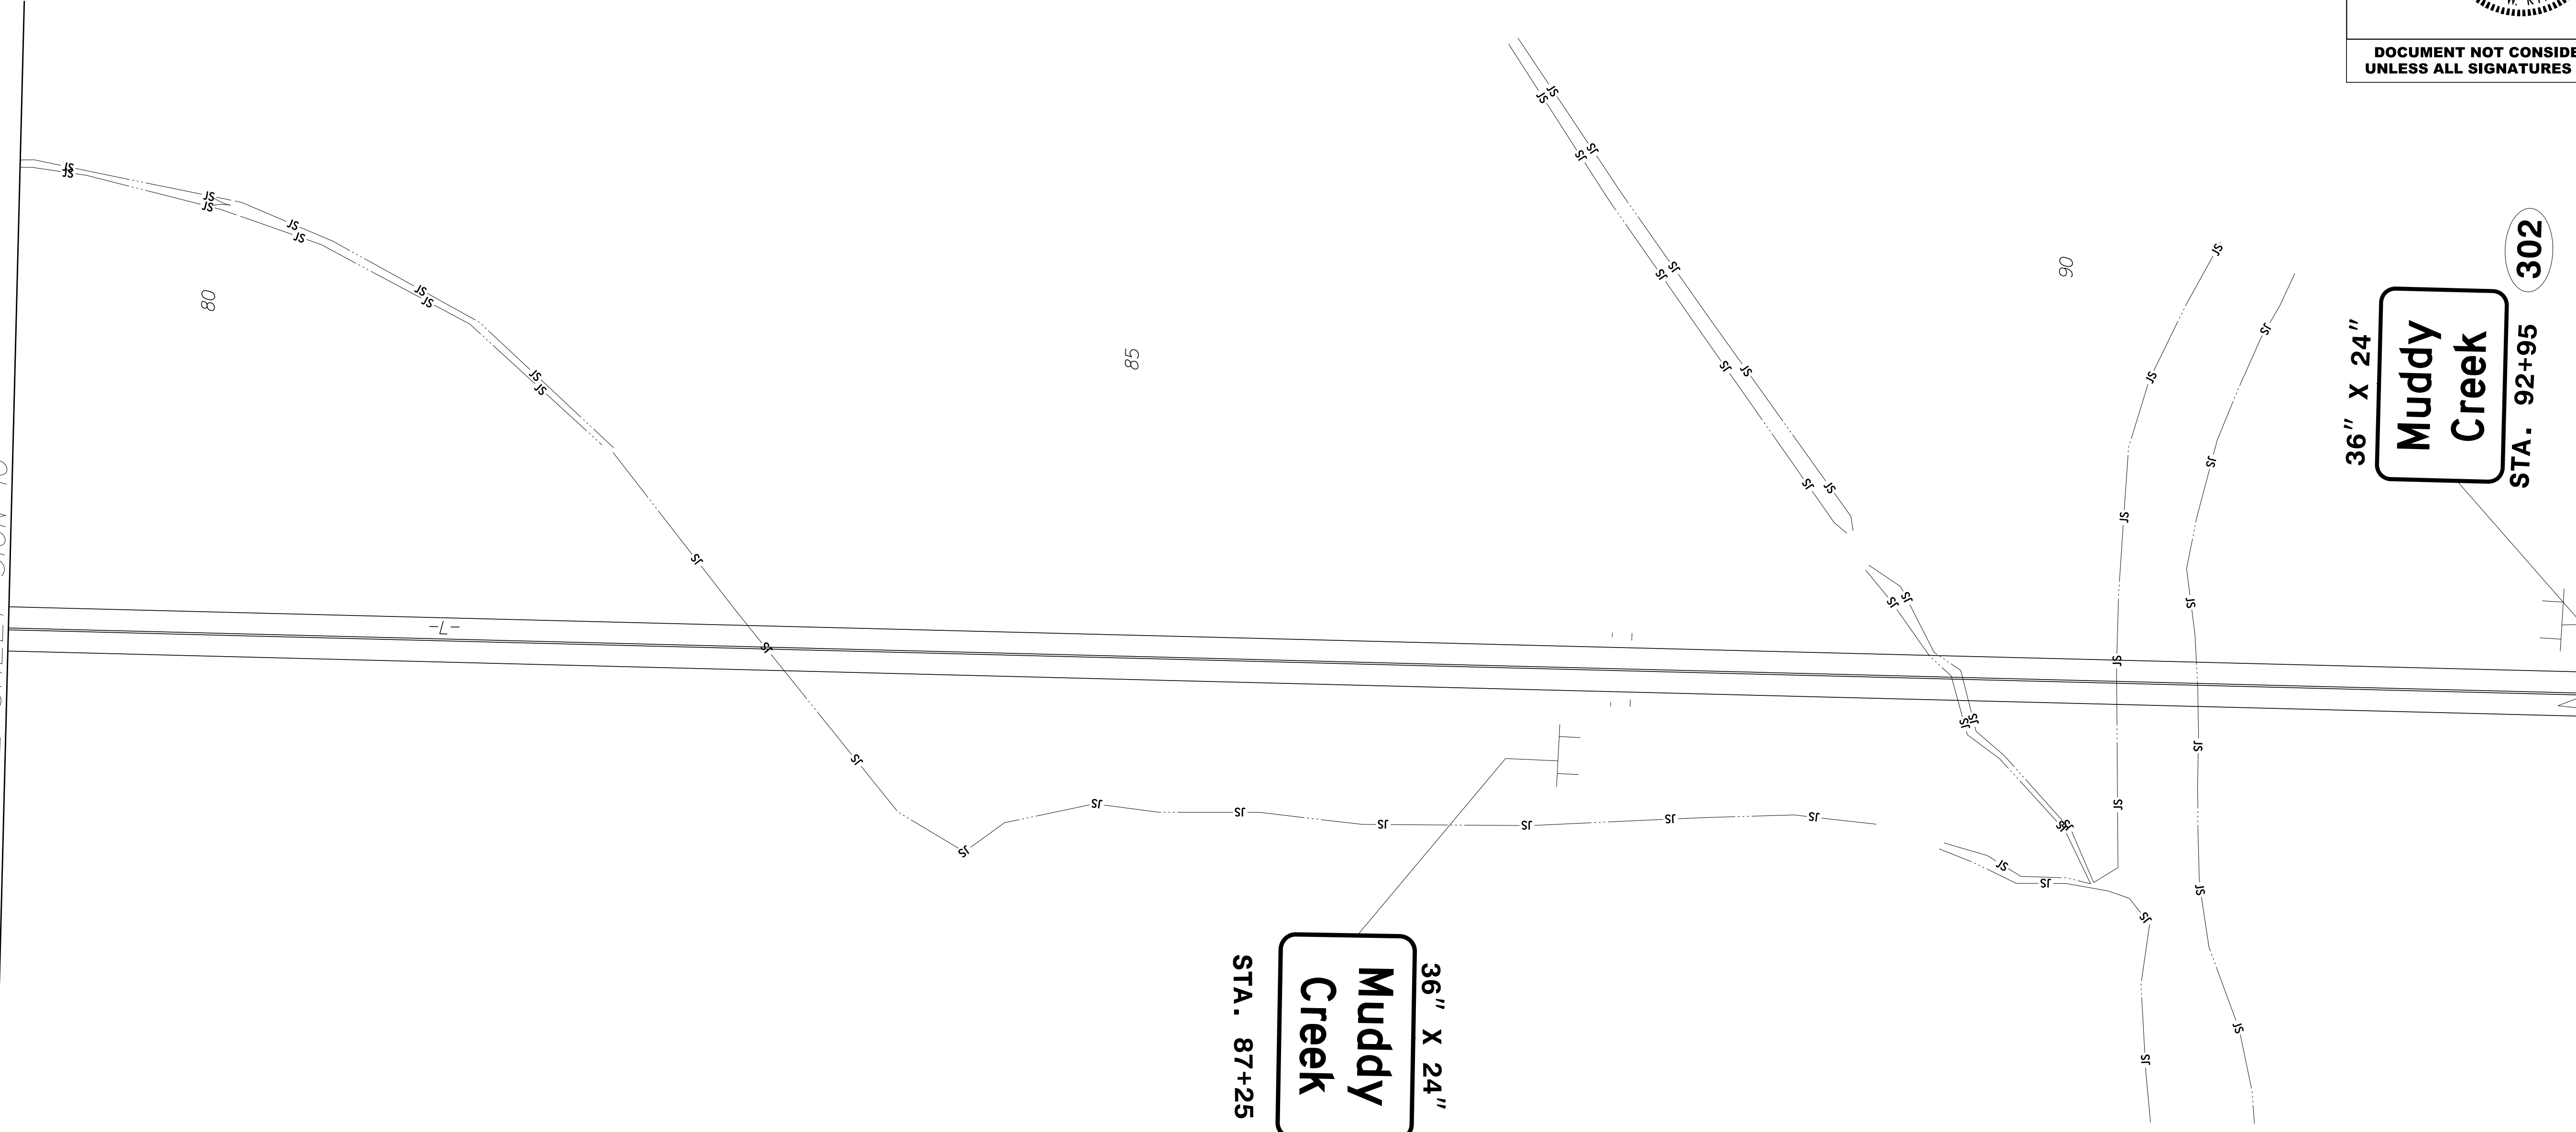

36" X 24"
Muddy
Creek
STA. 87+25
301

36" X 24"
Muddy
Creek
STA. 92+95
302

BREAK LINE -L- STA 93+00
SEE SHEET SIGN-12 -L- STA.105.50

TIP NO. U-2707	SHEET NO. SIGN-11
APPROVED: <i>Ronald W King</i> <small>13E7AF7B8AA448...</small>	
DATE: 12/29/2015 12:32 PM PT	
SEAL	
DOCUMENT NOT CONSIDERED FINAL UNLESS ALL SIGNATURES COMPLETED	



PROPOSED SIGNS
-L- STA. 79+00 TO 93+00

12/29/15 - RW REVISIONS: UPDATED EXISTING RW ON PARCELS 26 AND 29; REMOVED PARCEL 13. - MBC

P:\Projects-UN\2707\Traffic\Signing\CA00\Signing Layout Plans\U-2707_Sgn_12.dgn
User: rkrdbj

BREAK LINE -L- STA 105+50
SEE SHEET SIGN-II -L- STA. 93+00


404

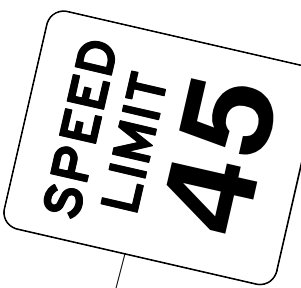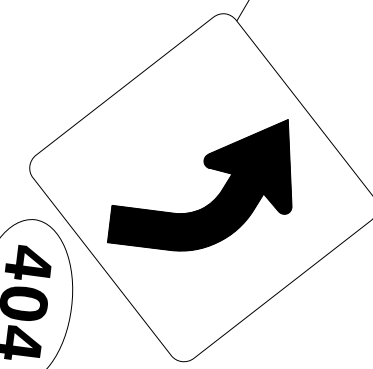

402



110

115

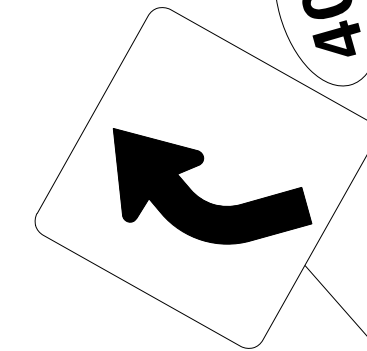


403

401

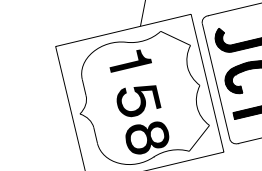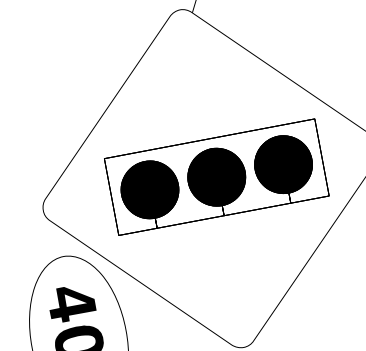

501

MATCH LINE
-L- STA 117+75
-L- SEE SHEET SIGN-13
SEE SHEET

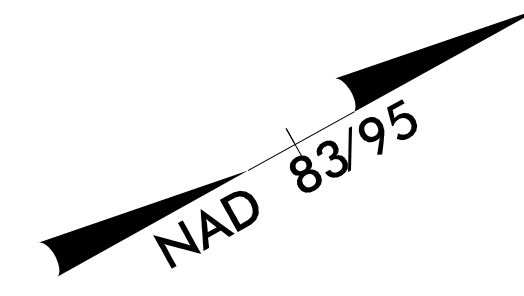

TIP NO. SHEET NO.
U-2707 SIGN-12


APPROVED: *Ronald W King*
13E7AF7B8AA448...


DATE: 12/29/2015 | 12:32 PM PT



DOCUMENT NOT CONSIDERED FINAL
UNLESS ALL SIGNATURES COMPLETED

PROPOSED SIGNS
-L- STA. 105+50 TO 117+75


TIP NO. U-2707	SHEET NO. SIGN-13
APPROVED: <i>Ronald W. King</i> <small>13E7AF7B9A4448</small>	
DATE: 12/29/2015 12:32 PM PT	
SEAL	
	
DOCUMENT NOT CONSIDERED FINAL UNLESS ALL SIGNATURES COMPLETED	

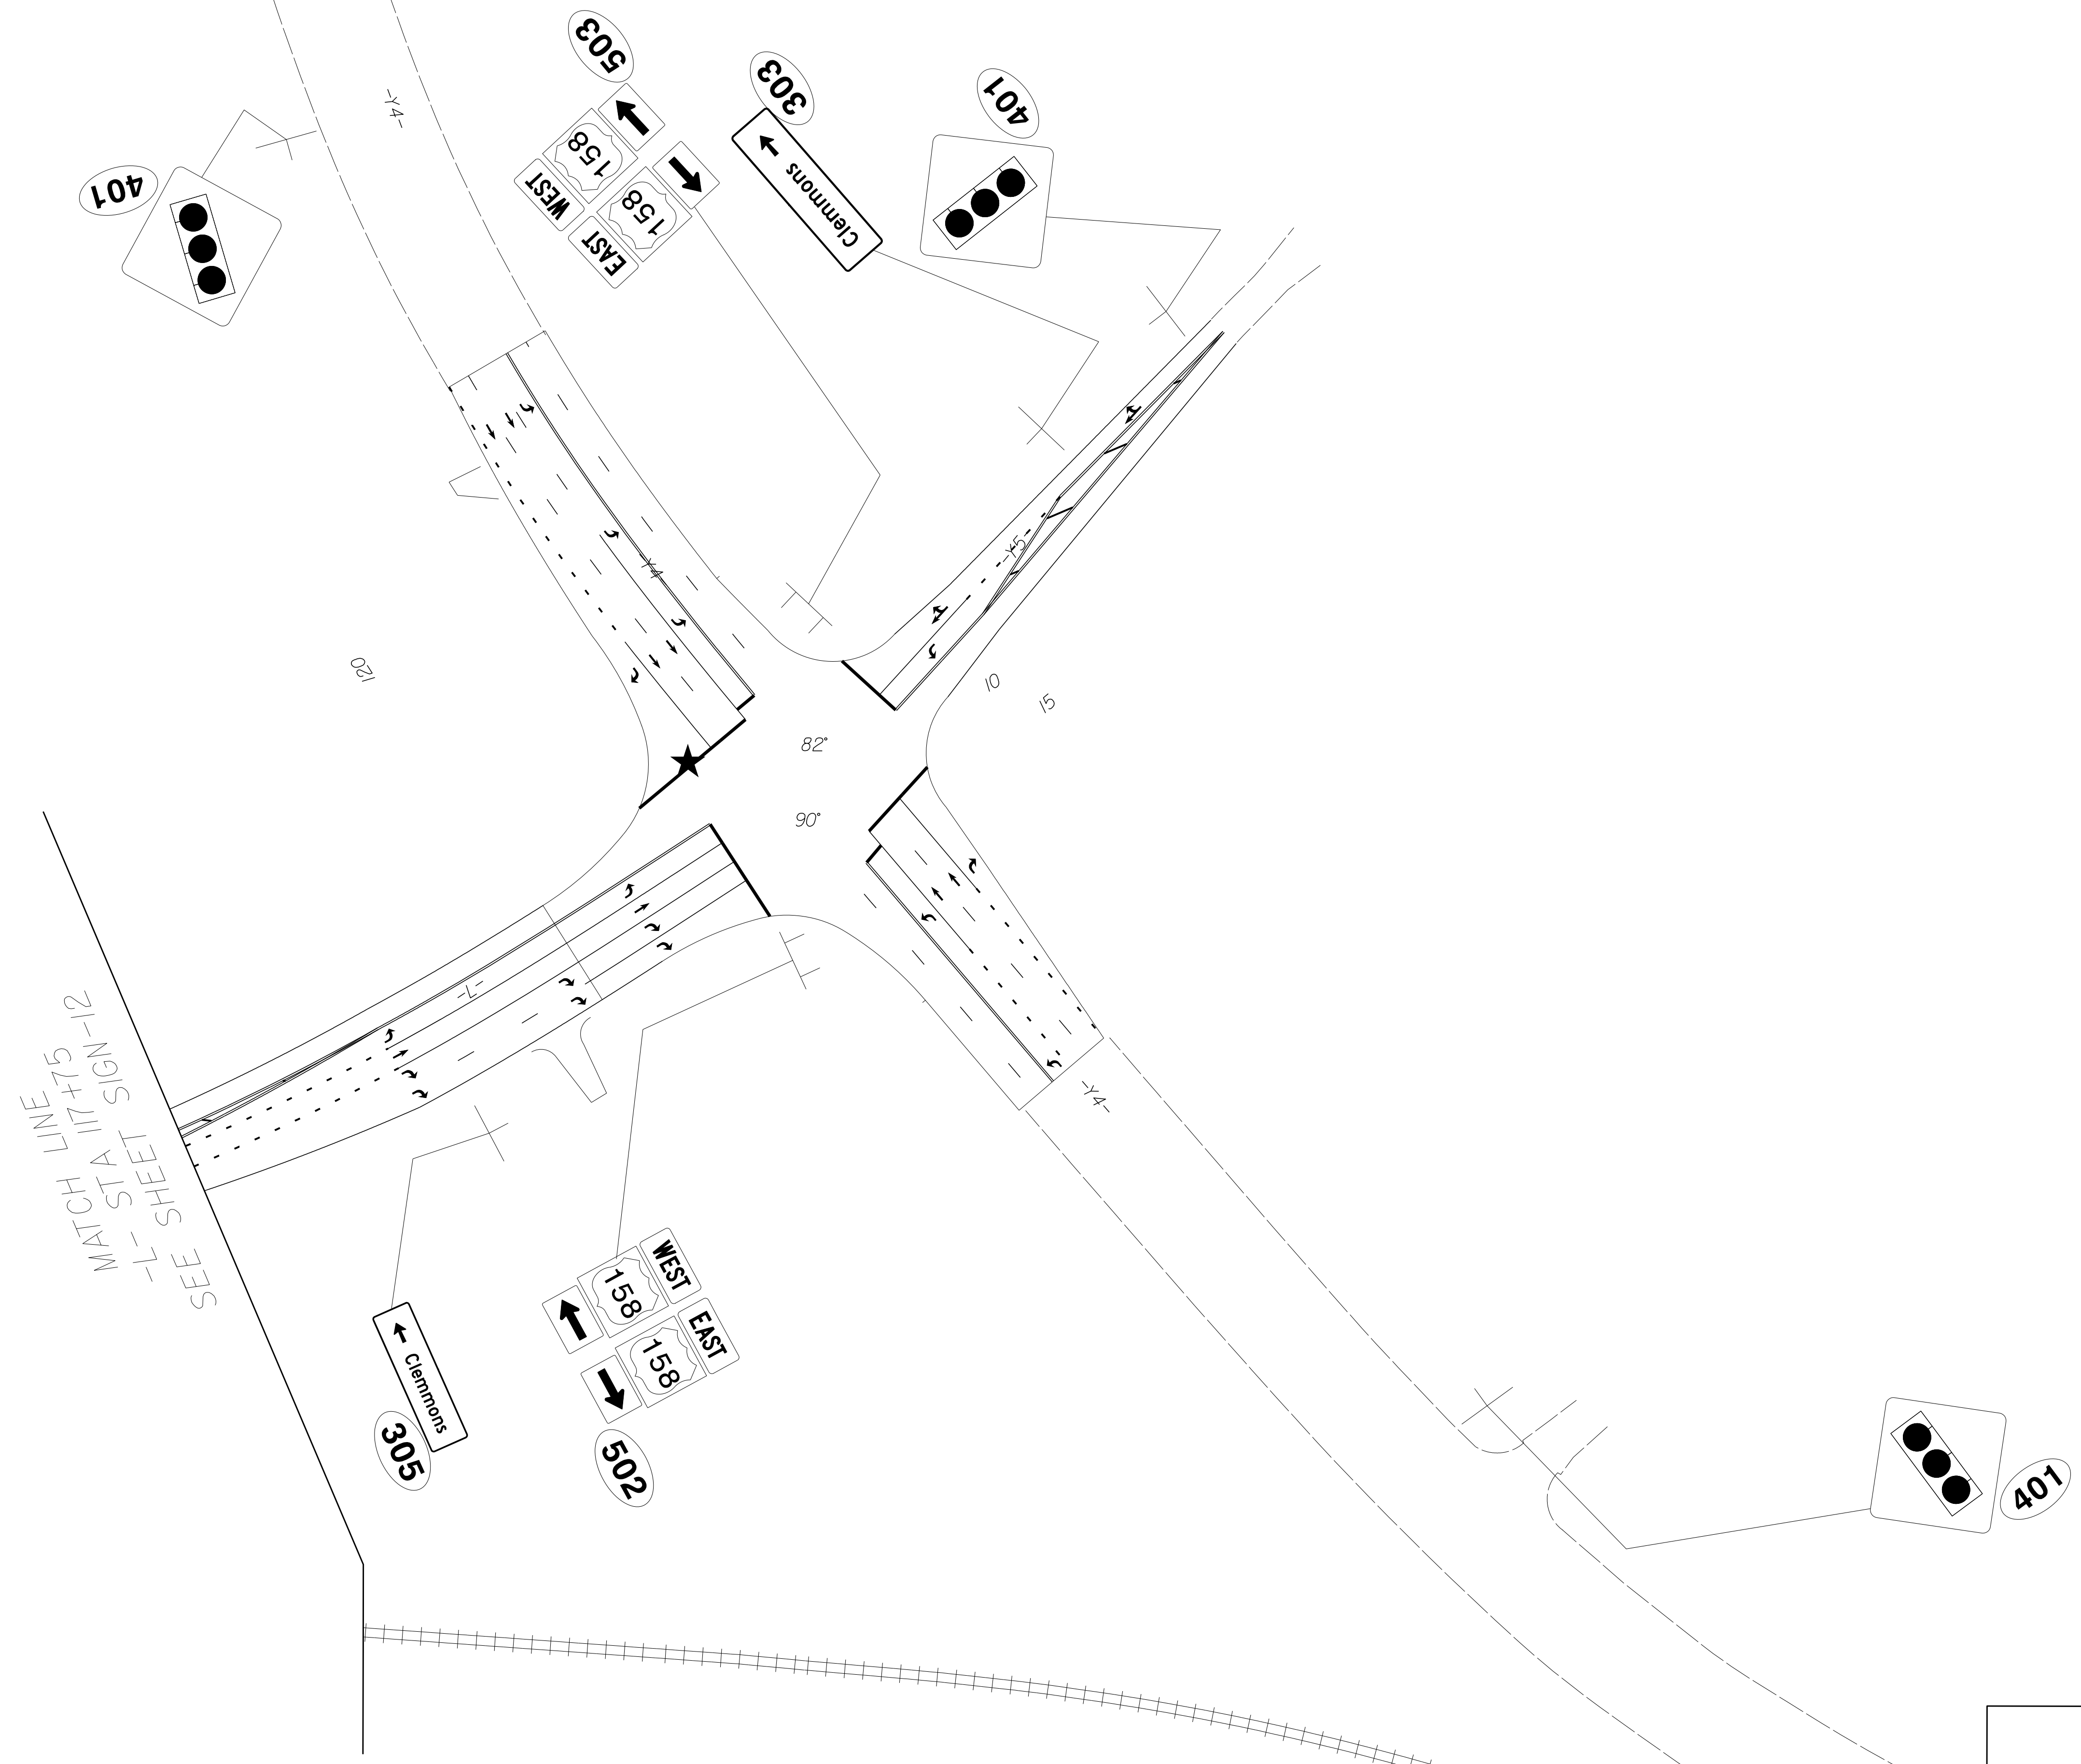


★ = PROPOSED TRAFFIC SIGNAL

**PROPOSED SIGNS
-L- STA. 117+75 TO END**

06/26/15 - RW REVISIONS: ADDED PUE ON PARCELS 26 AND 27. - PJS
 P:\TIP\Projects-U\U2707\Traffic\Signing\CADD\Signing Layout Plans\U-2707_Sgn-SCN_13.dgn
 12/29/2015
 User: rskidj

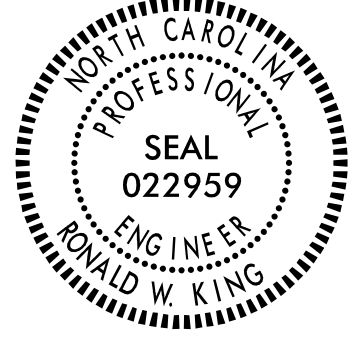TIP NO. U-2707	SHEET NO. SIGN-14
Documented by: APPROVED: <i>Ronald W King</i> <small>13E7AF7B8AA4448...</small>	
DATE: 12/29/2015 12:32 PM PT	
SEAL	
	
DOCUMENT NOT CONSIDERED FINAL UNLESS ALL SIGNATURES COMPLETED	

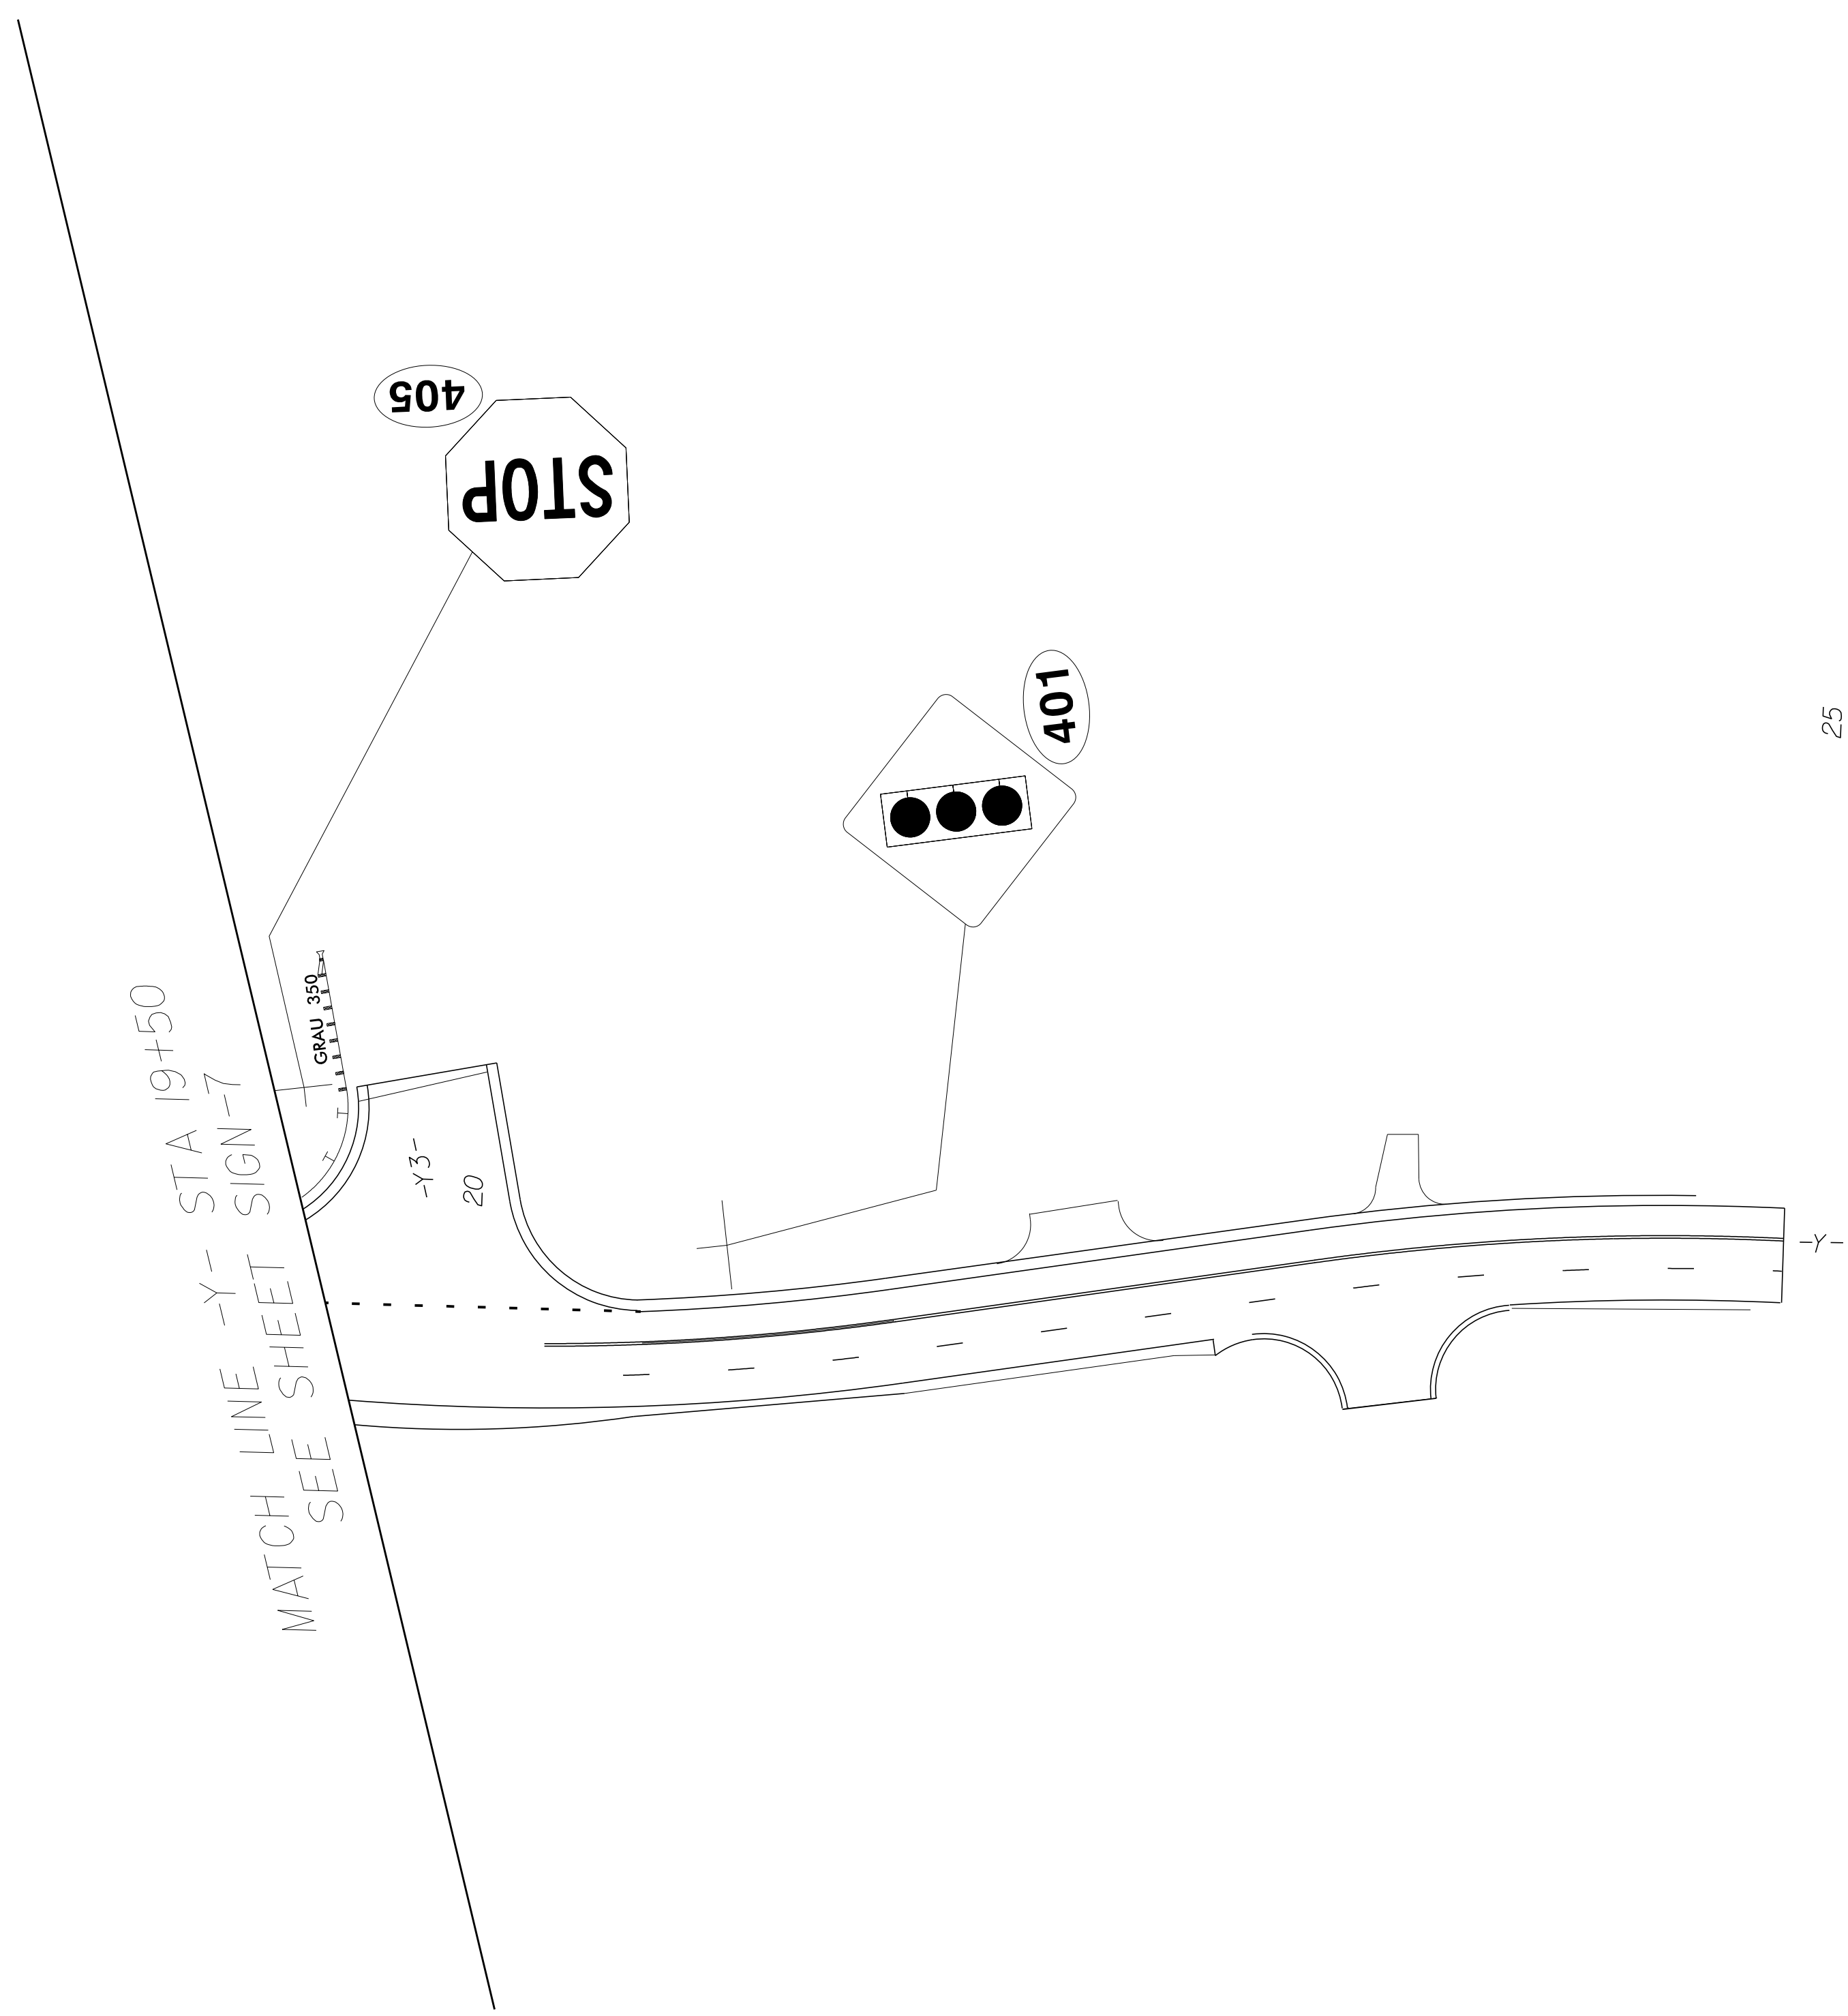

25

12/28/2015
 P:\Ipp-Projects-LU2707\Traffic\Signing\CA00\Signing Layout Plans\U-2707-Sgn-SGN-14.dgn
 User: raki01

PROPOSED SIGNS
-Y- STA. 19+50 TO END