



PROJECT REFERENCE NO.	SHEET NO.
B-4811	2B-1
R/W SHEET NO.	
DOCUMENT NOT CONSIDERED FINAL UNLESS ALL SIGNATURES COMPLETED	

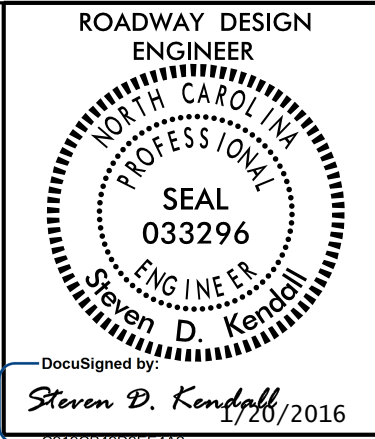

DETAIL OF TEMPORARY PAVEMENT LOCATION

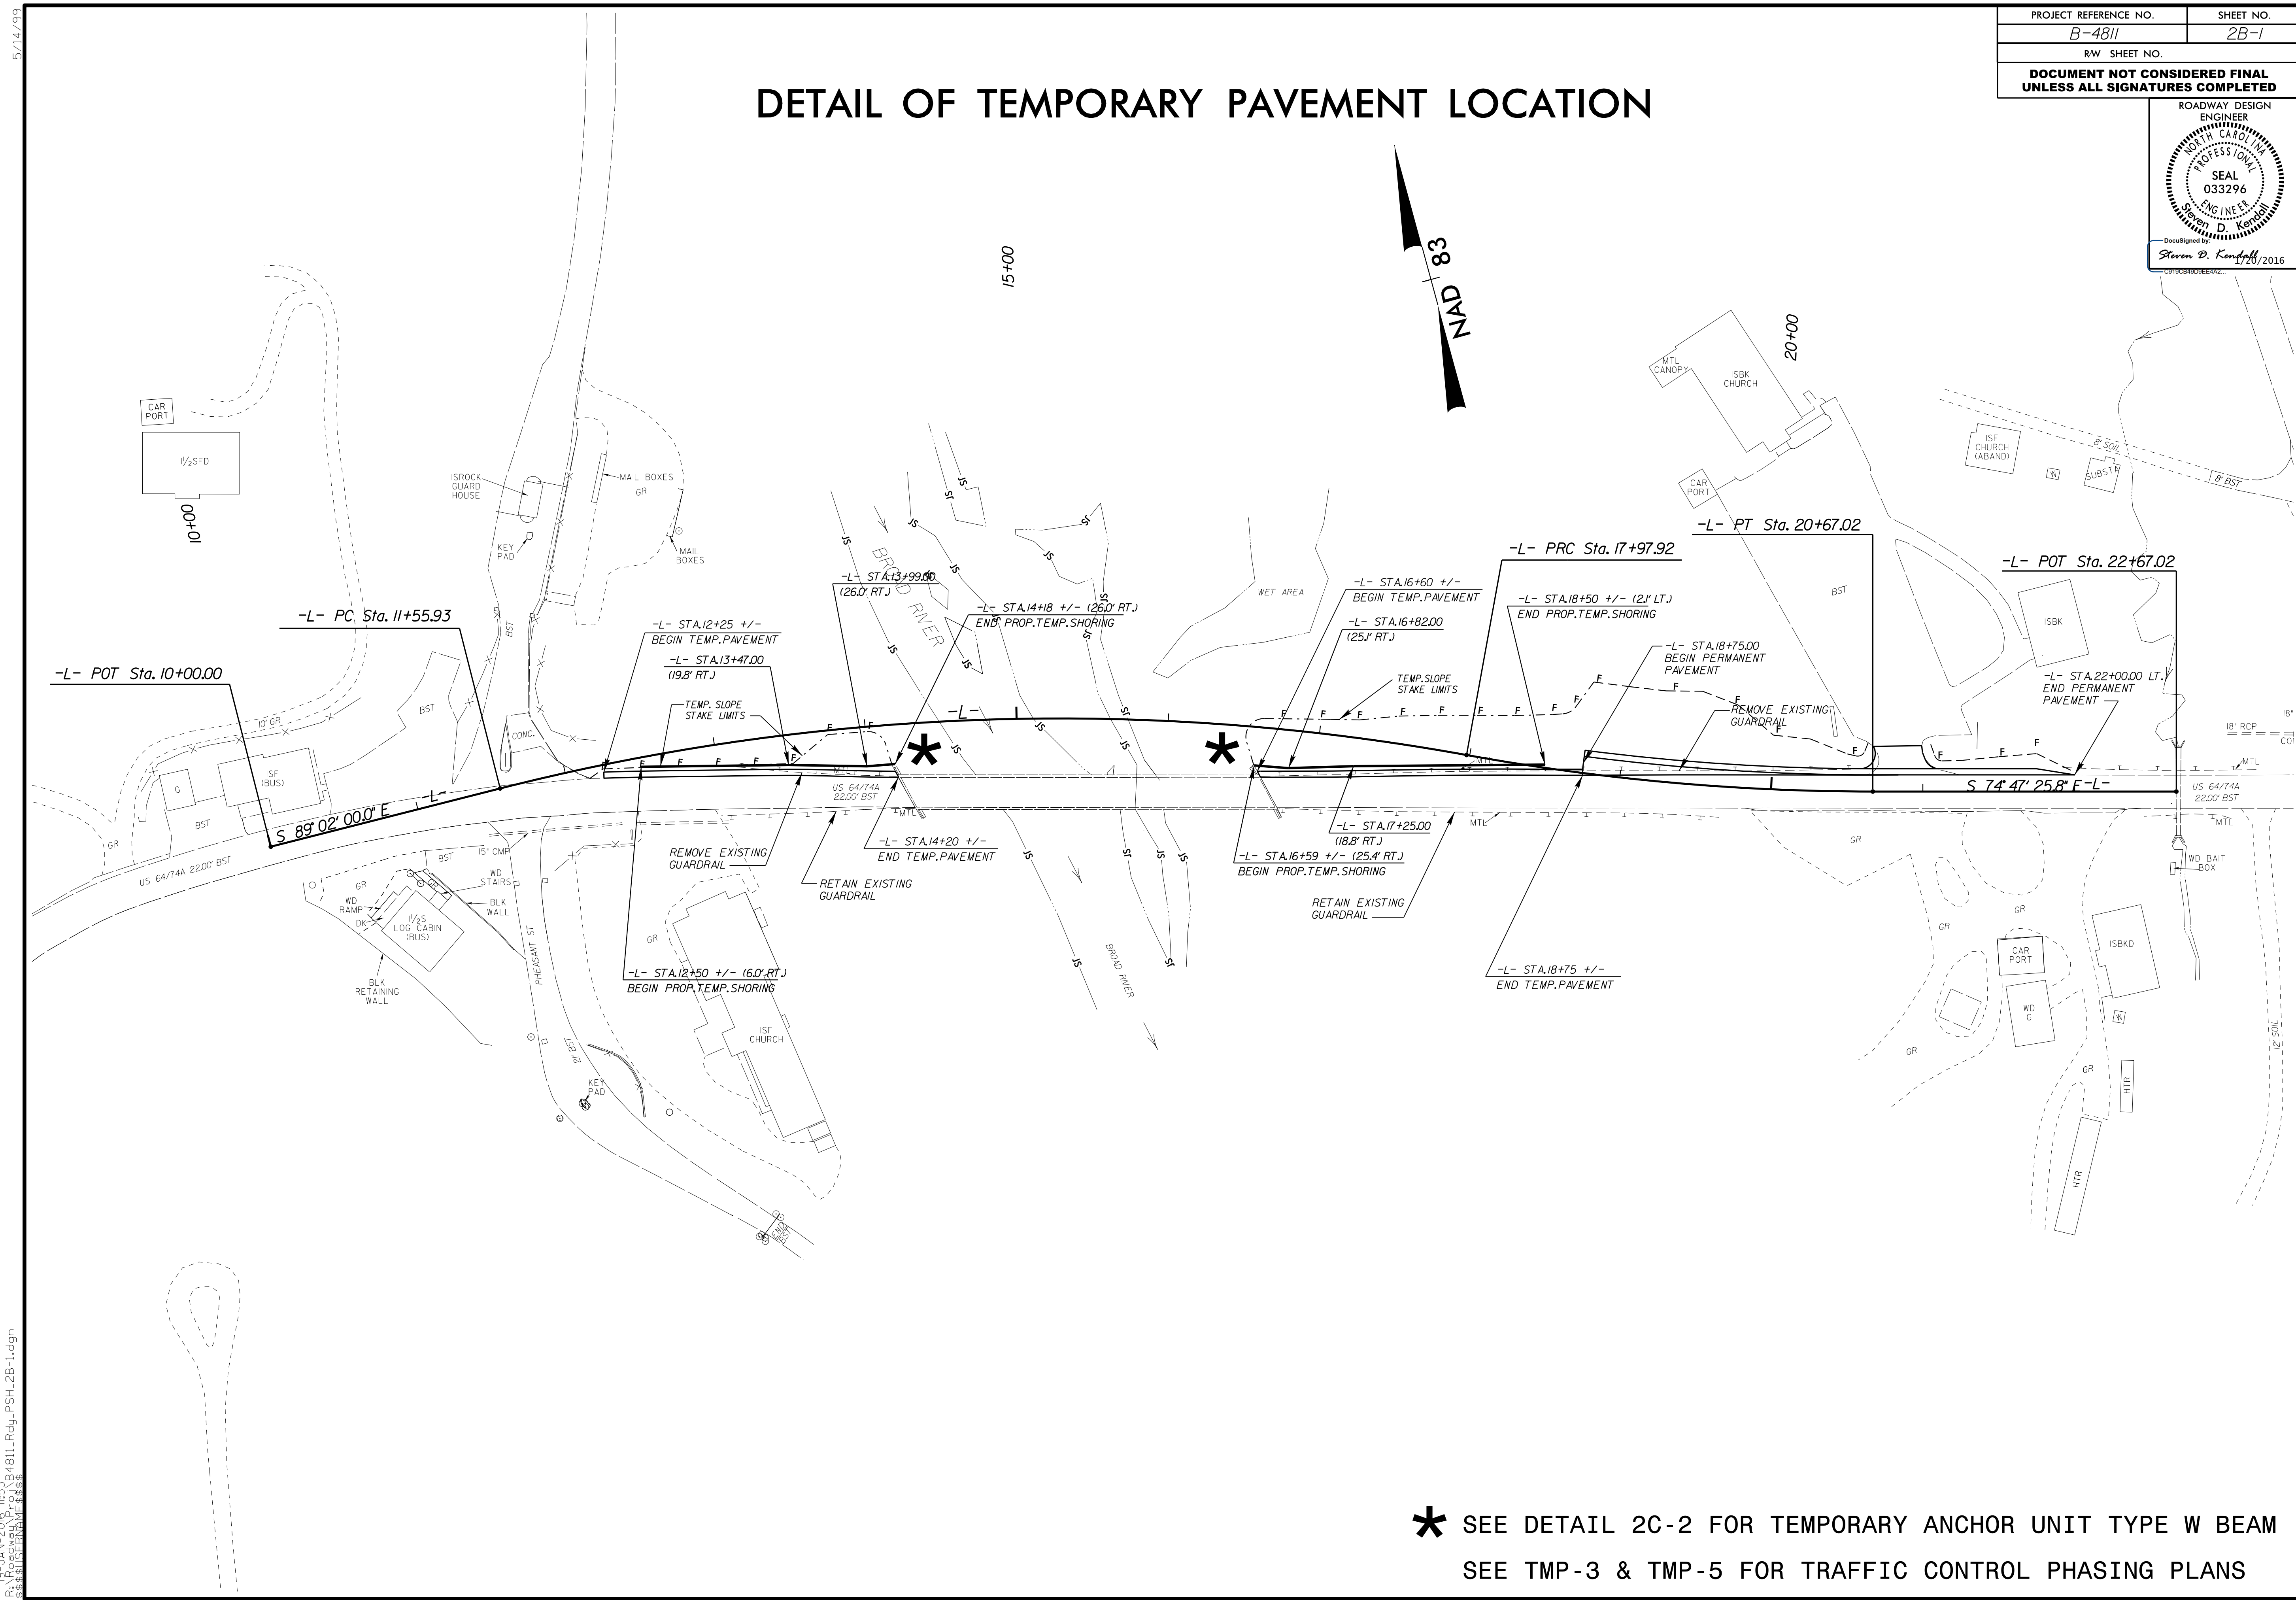

* SEE DETAIL 2C-2 FOR TEMPORARY ANCHOR UNIT TYPE W BEAM
SEE TMP-3 & TMP-5 FOR TRAFFIC CONTROL PHASING PLANS

19-JAN-2016 11:53 B-4811_Rdy_PSH_2B-1.dgn