


Shoring I.D. No.	Estimated Average Height (ft.)	Quantity (sq. ft.)
①	5.1 FT.	857 SQ. FT.
②	3.9 FT.	745 SQ. FT.

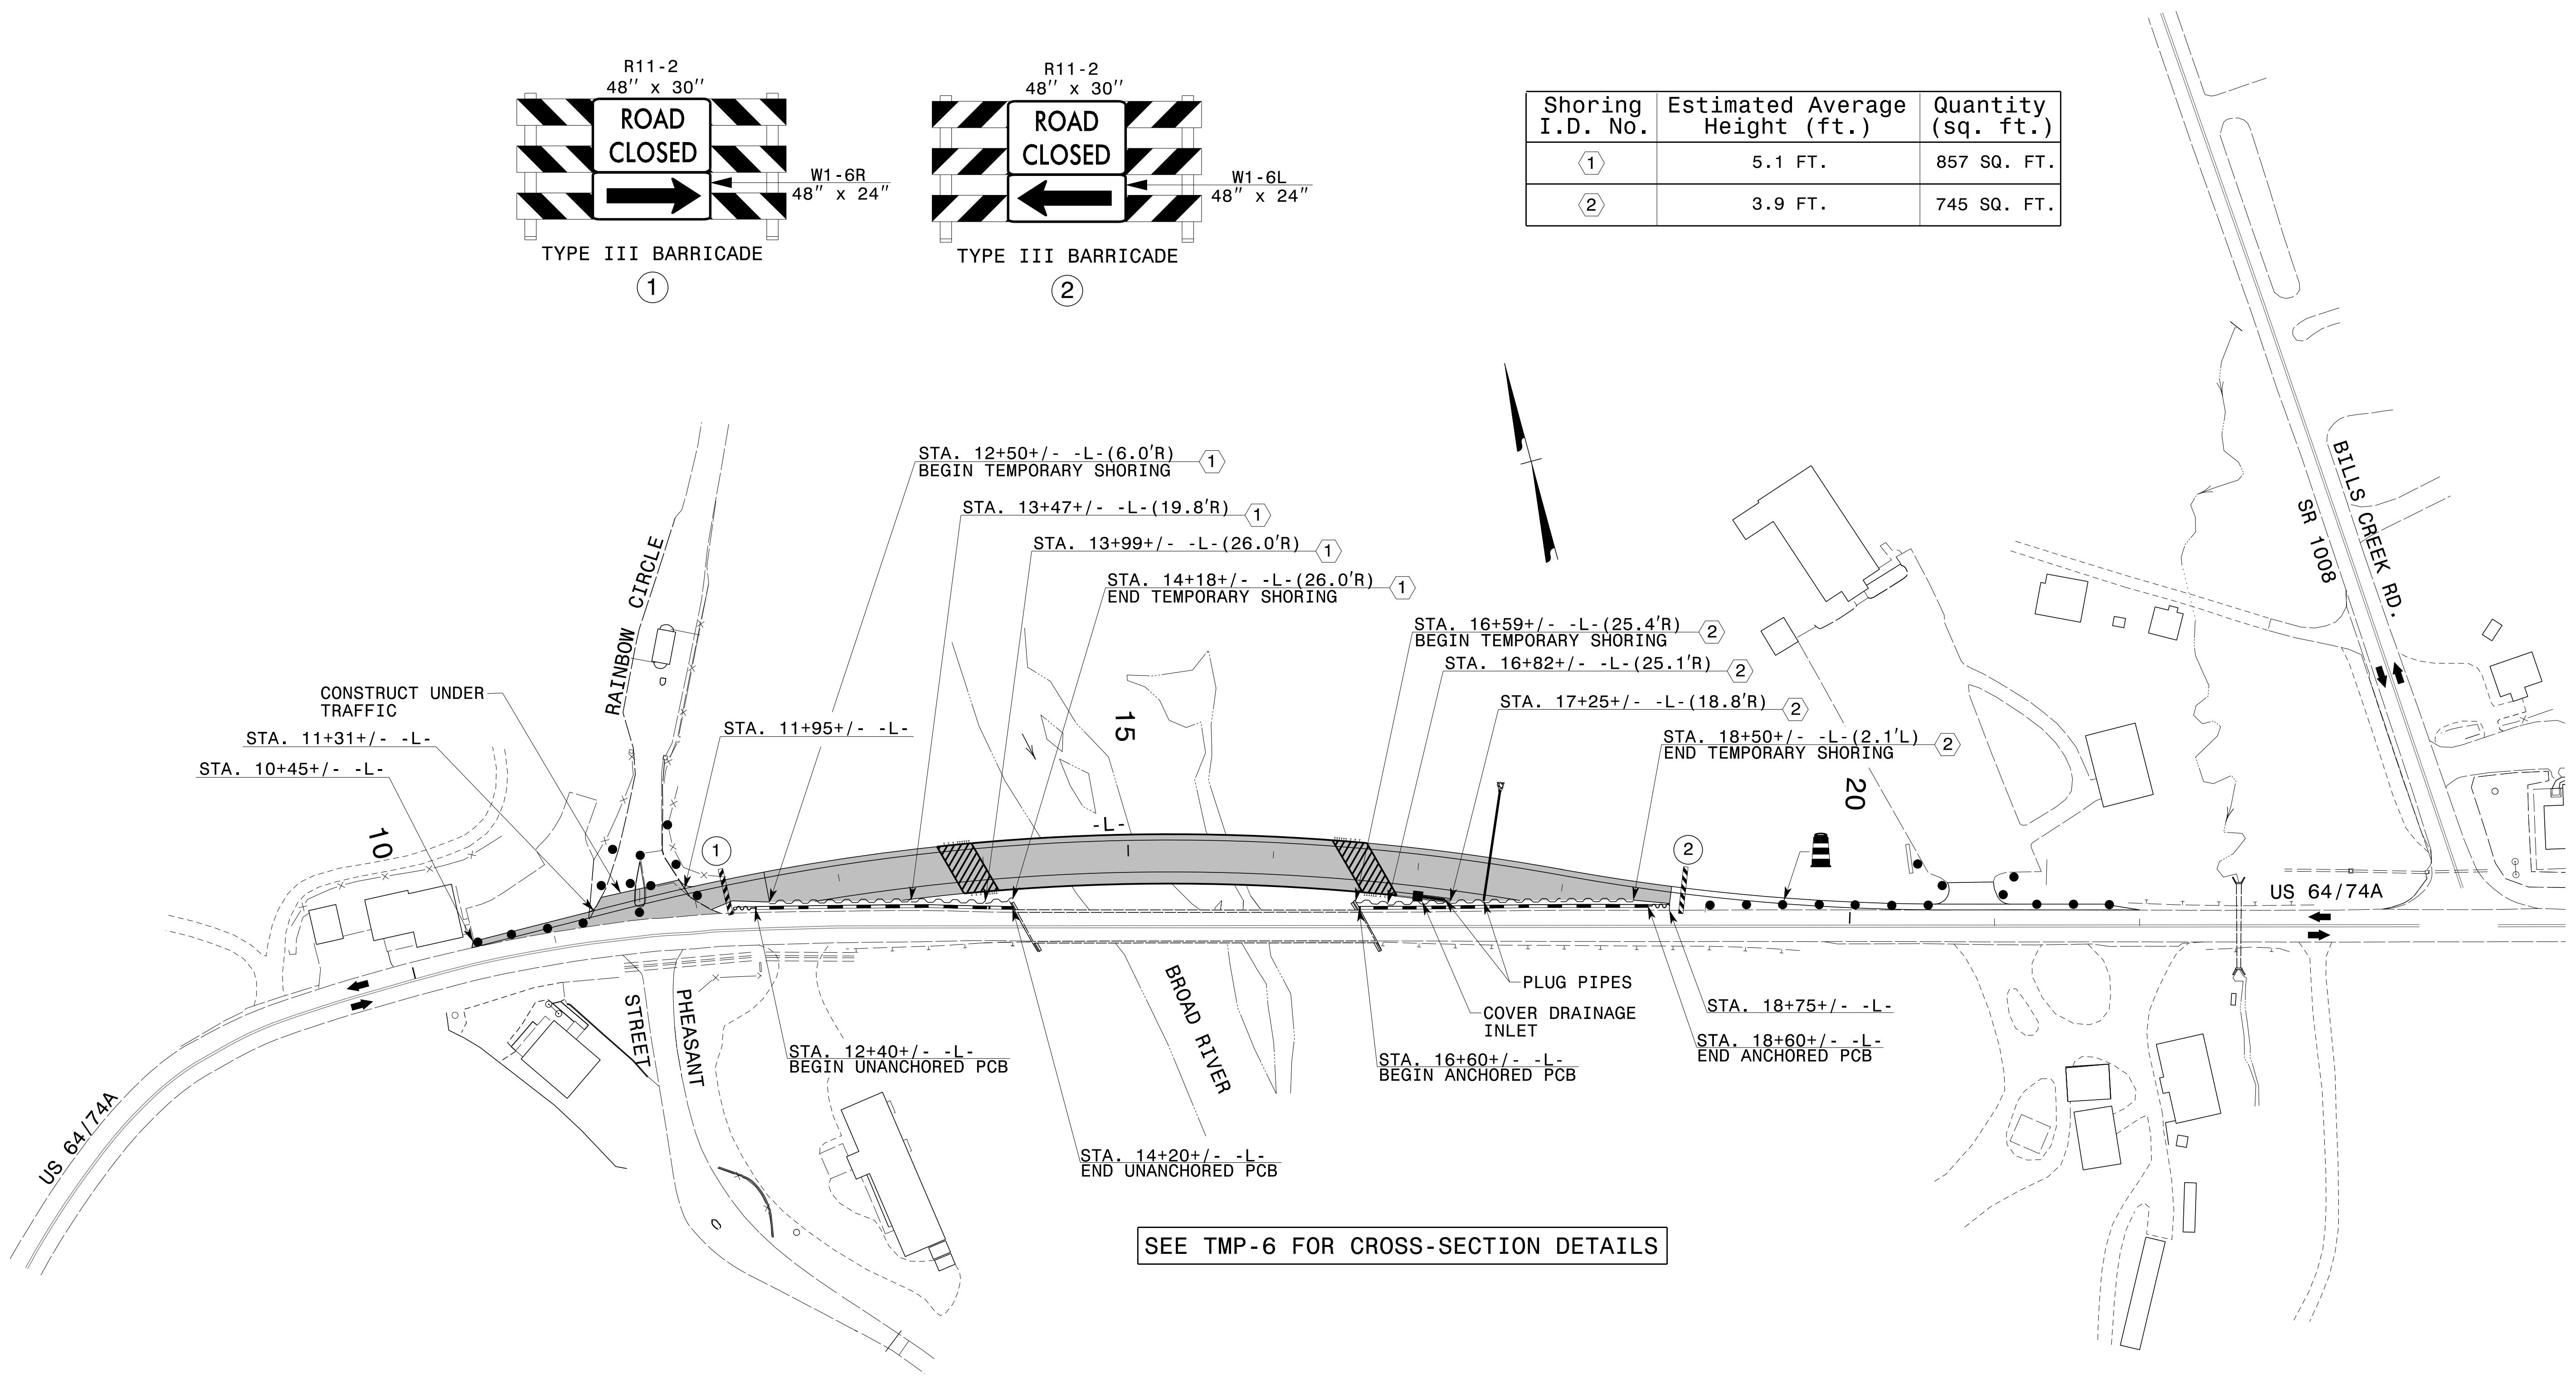

12/15/2015
P:\projects\traffic\trafficcontrol\cp\B4811\TC_PHL_TMP05.dgn
User:scodts

APPROVED: *Lori D. Stoucho*
DATE: 12/15/2015

**DOCUMENT NOT CONSIDERED FINAL
UNLESS ALL SIGNATURES COMPLETED**



PHASE I DETAILS