

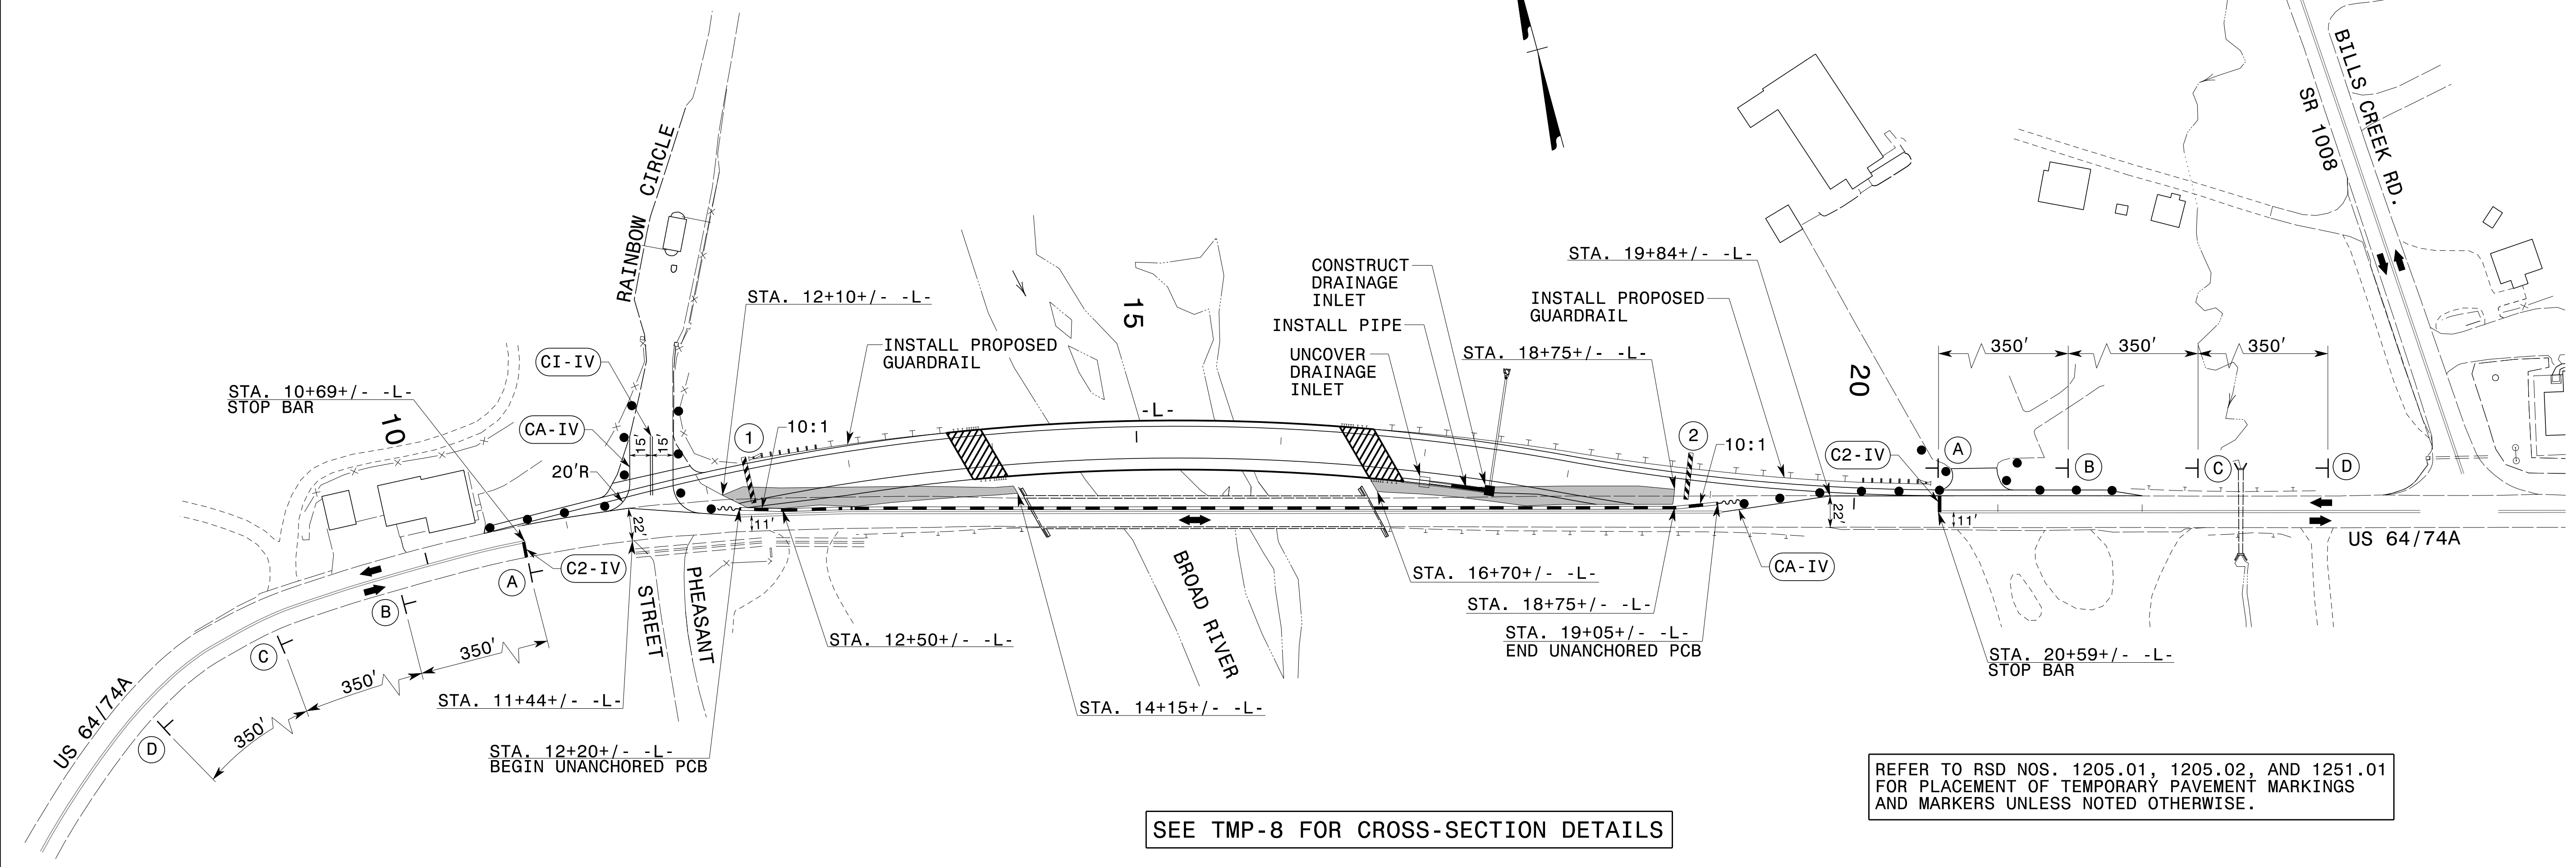


TEMPORARY PAVEMENT MARKING LEGEND	
CA-IV	COLD APPLIED PLASTIC (TYPE 4) - WHITE EDGELINE - (4")
CI-IV	COLD APPLIED PLASTIC (TYPE 4) - YELLOW DOUBLE CENTER - (4")
C2-IV	COLD APPLIED PLASTIC (TYPE 4) - WHITE STOP BAR - (24")

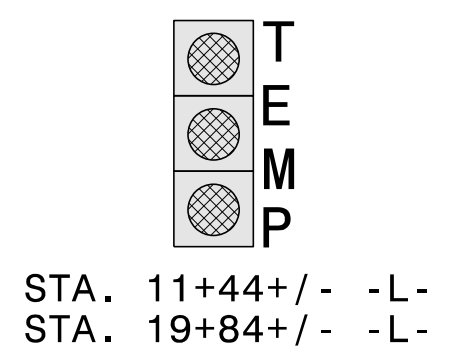

REFER TO RSD NOS. 1205.01, 1205.02, AND 1251.01 FOR PLACEMENT OF TEMPORARY PAVEMENT MARKINGS AND MARKERS UNLESS NOTED OTHERWISE.

SEE TMP-8 FOR CROSS-SECTION DETAILS

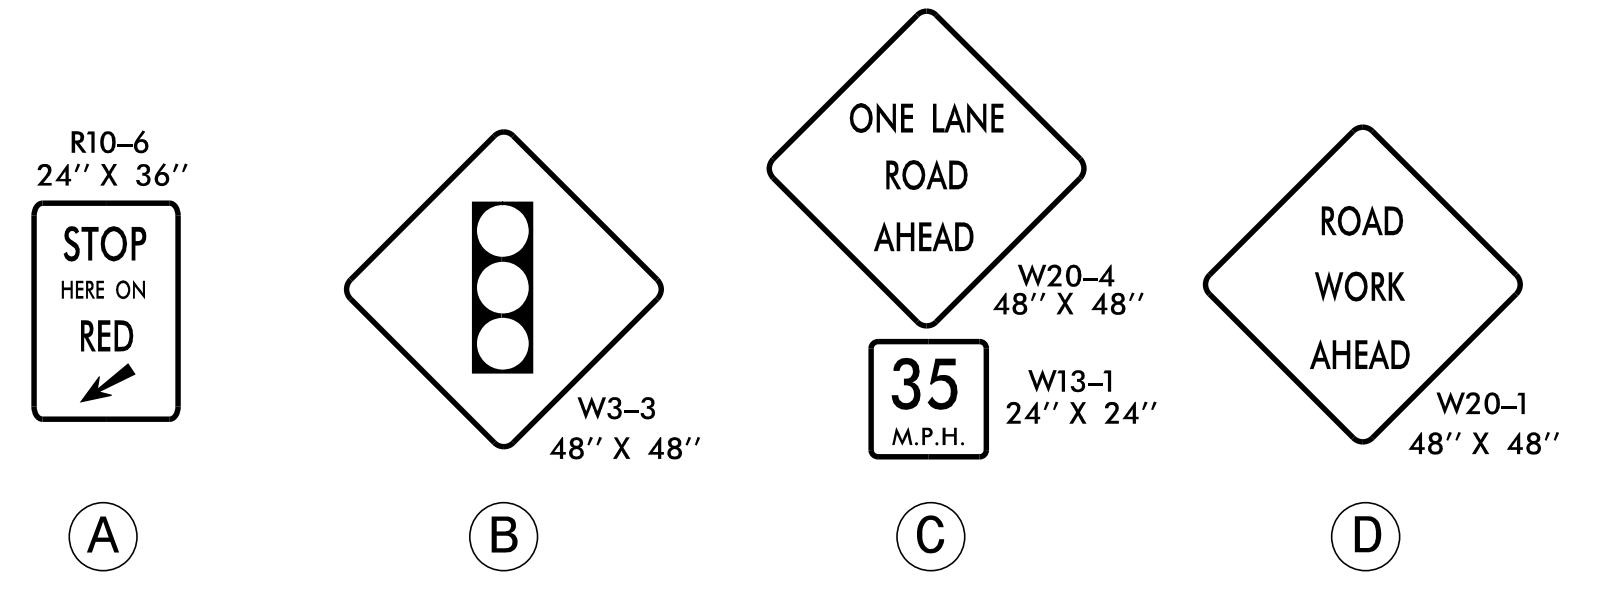

APPROVED: *Lori D. Stoucho*  
002CB18918148C...  
 DATE: 12/15/2015

**DOCUMENT NOT CONSIDERED FINAL UNLESS ALL SIGNATURES COMPLETED**

**PHASE II DETAILS**

12/15/2015 p:\tpp\projects-b\4811\trafficcontrol\cp\B4811\_TC\_Ph2\_TMP07.dgn User:scodts