


TEMPORARY PAVEMENT MARKING LEGEND	
PA	PAINT - WHITE EDGELINE - (4")
PI	PAINT - YELLOW DOUBLE CENTER - (4")
CA-IV	COLD APPLIED PLASTIC (TYPE 4) - WHITE EDGELINE - (4")
CI-IV	COLD APPLIED PLASTIC (TYPE 4) - YELLOW DOUBLE CENTER - (4")

REFER TO RSD NOS. 1205.01, 1205.02, 1205.12, 1251.01, AND 1251.02 FOR PLACEMENT OF TEMPORARY PAVEMENT MARKINGS AND MARKERS UNLESS NOTED OTHERWISE.

APPROVED: *Lori D. Stoucho*
002CB181814RC...
 DATE: 12/15/2015

**DOCUMENT NOT CONSIDERED FINAL
UNLESS ALL SIGNATURES COMPLETED**

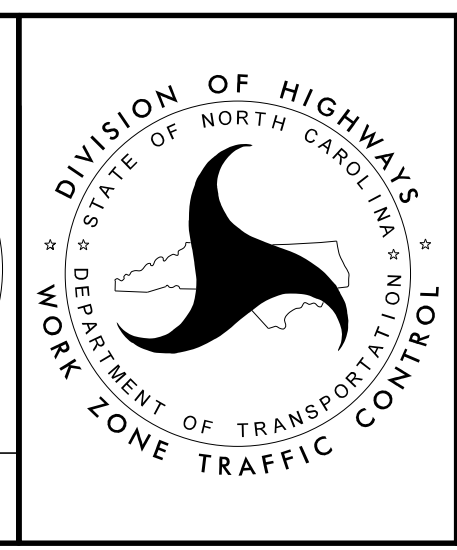

PHASE III DETAILS

12/15/2015 PA:\p\projects\b4811\traffic\trafficcontrol\cp\b4811.tc.ph3.tmp09.dgn User:scodts