


8/23/99

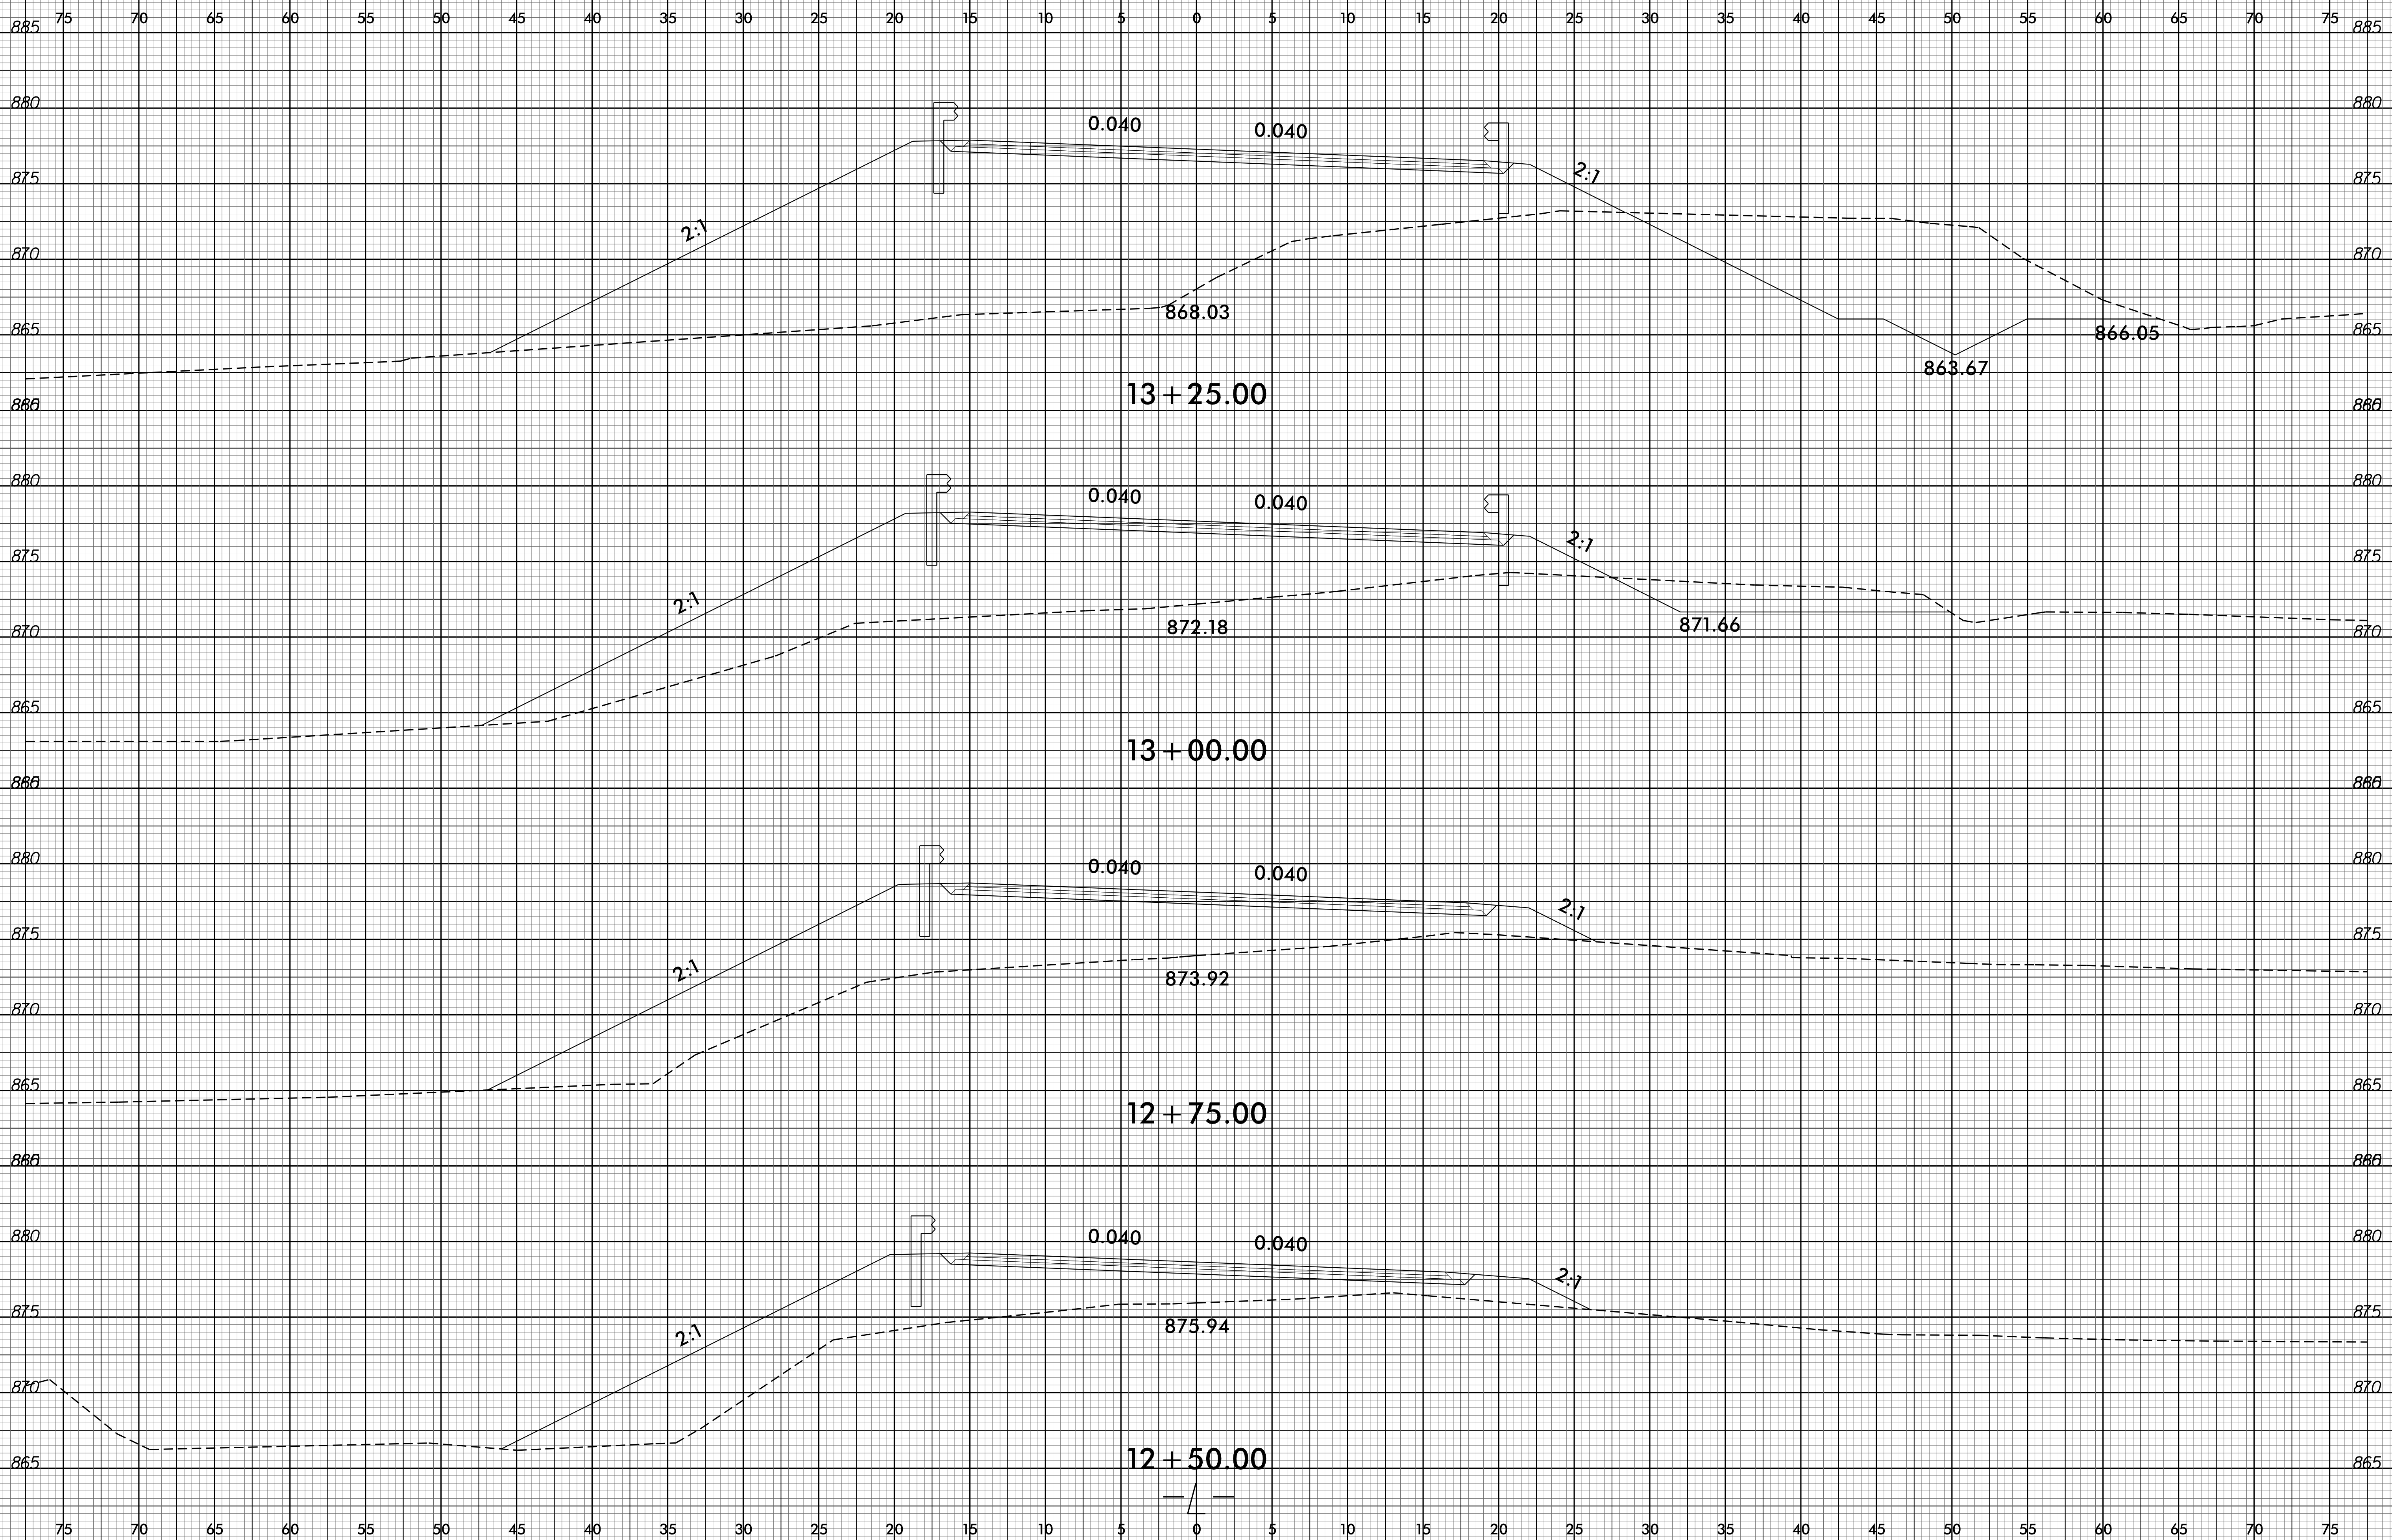

26-JAN-2016 14:02
F:\Roadway\Projects\12+50.00\12+50.00.dgn
\$\$\$\$\$