


8/23/99

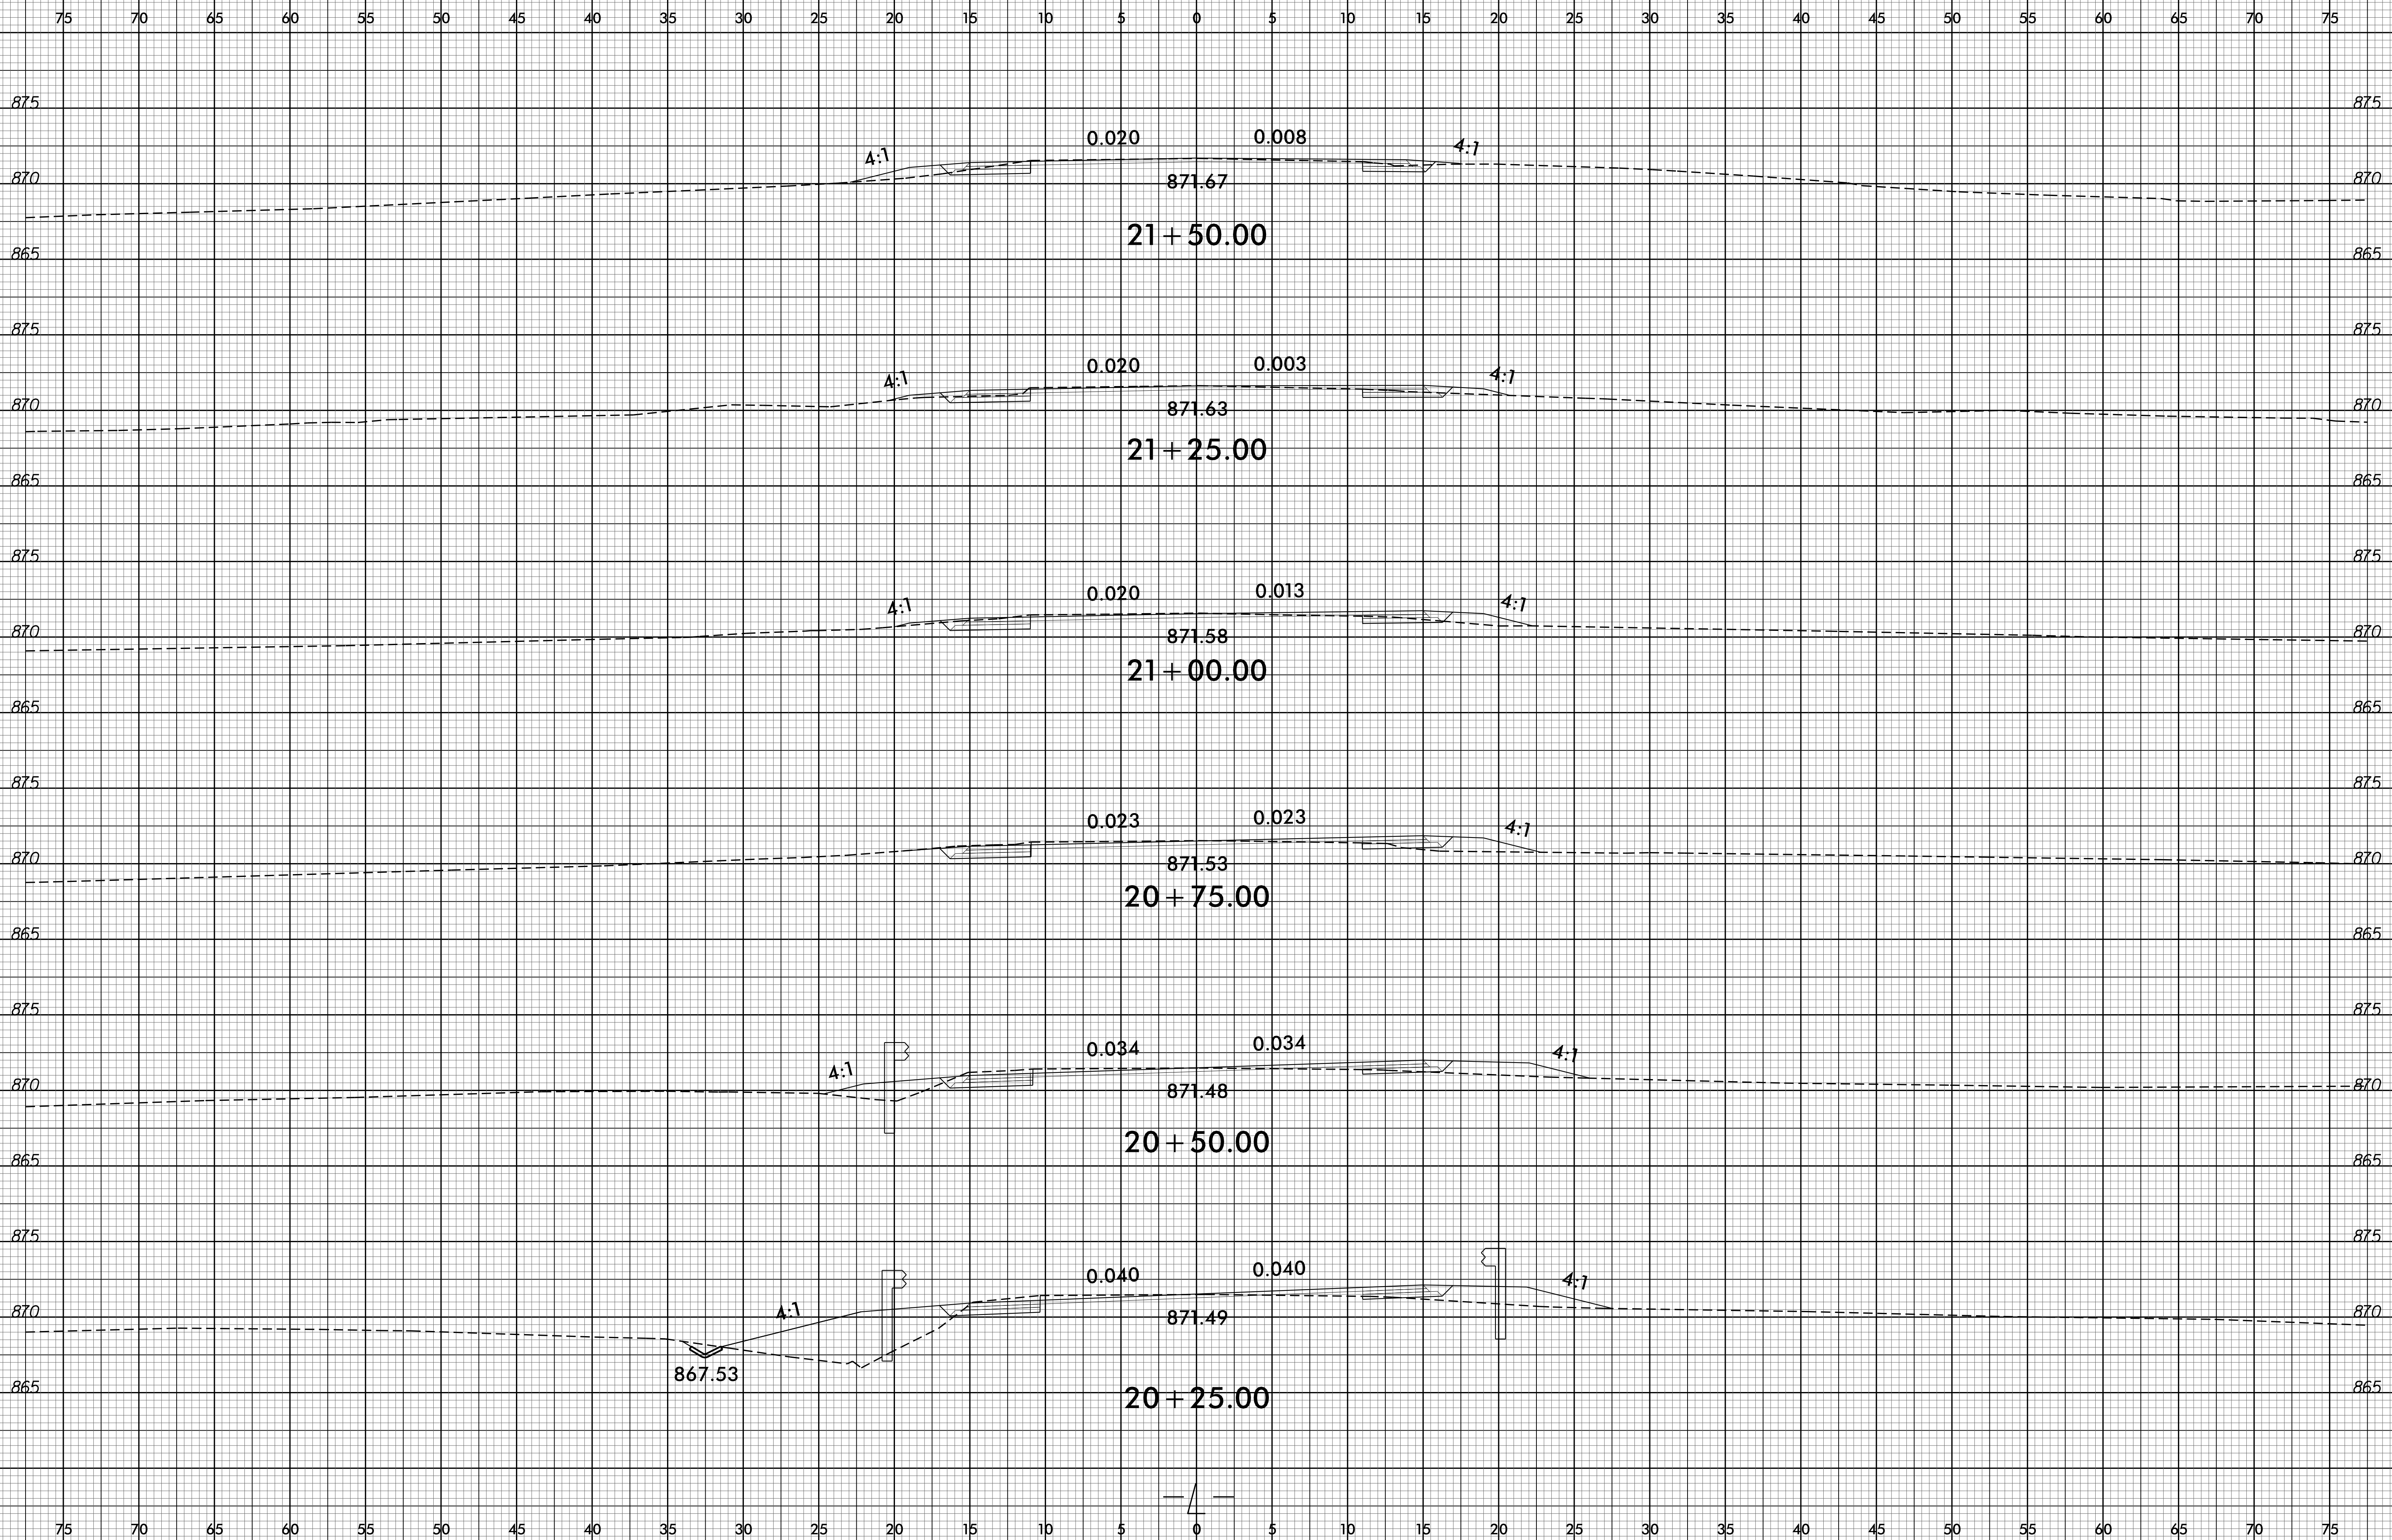

PROJ. REFERENCE NO.  
B-4811

SHEET NO.  
X-19



26-JAN-2016 14:02  
F:\Roadway\Projects\B4811\_Road\XP\_L\_C\m.dgn  
\$\$\$\$\$