

ANGLES



- ① 60°-00'-00"
- ② 63°-09'-05"
- ③ 25°-13'-31"
- ④ 60°-00'-00"
- ⑤ 56°-50'-55"
- ⑥ 60°-00'-00" TANGENT TO CURVE

PROJECT NO. B-4811
RUTHERFORD COUNTY
 STATION: POC 15+25.00 -L-

SHEET 3 OF 4

STATE OF NORTH CAROLINA
 DEPARTMENT OF TRANSPORTATION
 RALEIGH

GENERAL DRAWING
 LONG CHORD LAYOUT

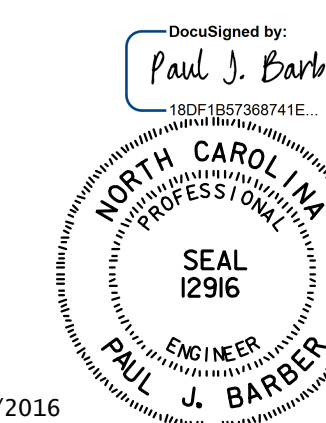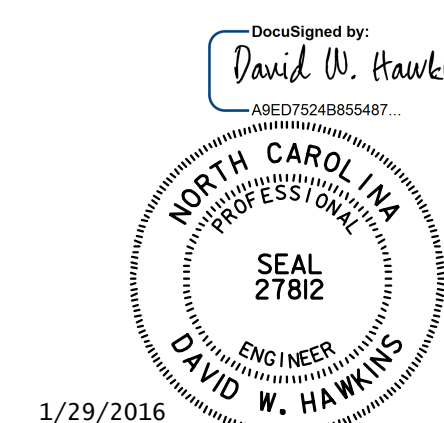

HNTB HNTB NORTH CAROLINA, P.C.
 NC License No. C-1554
 343 E. Six Forks Rd., Suite 200, Raleigh, N.C. 27609

**DOCUMENT NOT CONSIDERED FINAL
 UNLESS ALL SIGNATURES COMPLETED**

DRAWN BY J. BAYNE DATE 10/14
 CHECKED BY P. BARBER DATE 3/15 DWG. NO. 3

REVISIONS						SHEET NO.
NO.	BY	DATE	NO.	BY	DATE	S01-3
1			3			TOTAL SHEETS
2			4			42