

**This electronic collection of documents is provided  
for the convenience of the user  
and is Not a Certified Document –**


**The documents contained herein were originally issued  
and sealed by the individuals whose names and license  
numbers appear on each page, on the dates appearing  
with their signature on that page.**

**This file or an individual page  
shall not be considered a certified document.**

**STATE OF NORTH CAROLINA  
DEPARTMENT OF TRANSPORTATION**

**SIGNING PLAN  
RUTHERFORD COUNTY**

**LOCATION: BRIDGE 87 OVER THE BROAD RIVER ON US 64**

PROJECT REFERENCE NO. <b>B-4811</b>	SHEET NO. <b>SIGN-1</b>
APPROVED: <i>Ron King</i> <small>06907AB877CADC...</small>	
DATE: 12/15/2015	
SEAL 	

**T.I.P.: B-4811**

**SUMMARY OF QUANTITIES**

ITEM NO.	DESC. NO.	SECT. NO.	ITEM DESCRIPTION	QUANTITY	UNIT
4072000000	903		SUPPORTS, 3 LB STEEL U-CHANNEL	149	L.F.
4096000000	904		SIGN ERECTION, TYPE D	2	EA.
4102000000	904		SIGN ERECTION, TYPE E	10	EA.
4155000000	907		DISPOSAL OF SIGN SYSTEM, U-CHANNEL	13	EA.

**GENERAL NOTES**


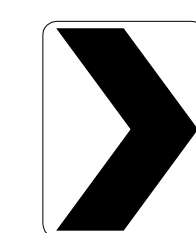
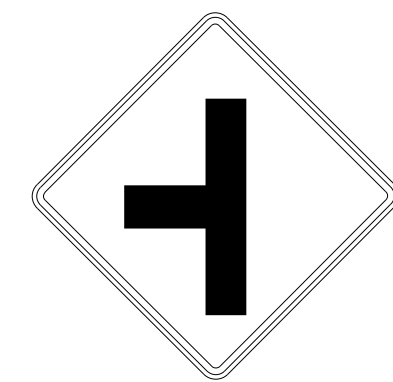
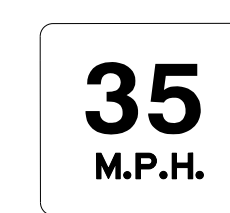
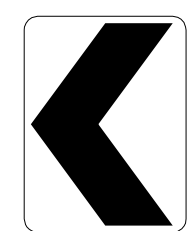
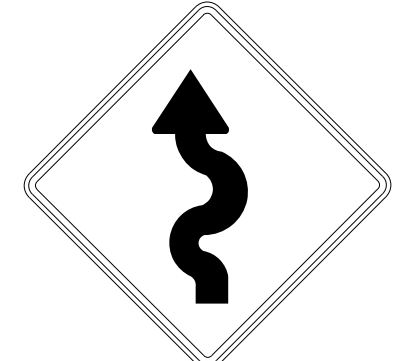
- . SIGNS FURNISHED BY STATE
- . ALL TYPE 'D' SIGNS SHALL BE MOUNTED ON TWO U-CHANNEL POSTS UNLESS OTHERWISE INDICATED ON THE PLANS.
- . IF REMOVAL OR RELOCATION OF SIGNS ON PRIVATE STREET (NON-STATE MAINTAINED) IS REQUIRED DUE TO CONSTRUCTION, THE CONTRACTOR SHALL INFORM THE ENGINEER. THE WORK WILL BE COMPLETED BY OTHERS.
- . WHEN NOT STATIONED OR DIMENSIONED ON PLANS, ALL 'E' AND 'F' SIGNS SHALL BE FIELD LOCATED BY THE ENGINEER
- . ALL EXISTING SIGNS ON "U" CHANNEL POST WITHIN THE PROJECT LIMITS SHALL BE REMOVED AND DISPOSED OF UNLESS OTHERWISE NOTED ON PLANS.
- . WHEN EXISTING SIGNS ARE REMOVED AND INSTALLED ON NEW SUPPORTS, THE RE-ERECTION SHALL IMMEDIATELY FOLLOW THE REMOVAL.
- . THE BACKGROUND FOR TYPE E & F SIGNS SHALL BE TYPE C REFLECTIVE SHEETING.
- . SEE ROADWAY PLANS FOR GUARD/GUIDE RAIL DETAILS.

**ROADWAY STANDARD DRAWING**

THE FOLLOWING ROADWAY STANDARDS AS APPEAR IN "ROADWAY STANDARD DRAWINGS" - PROJECT SERVICES UNIT - N.C. DEPARTMENT OF TRANSPORTATION - RALEIGH, N.C., DATED JANUARY 2012 ARE APPLICABLE TO THIS PROJECT AND BY REFERENCE HEREBY ARE CONSIDERED A PART OF THESE PLANS:

STD. NO.	TITLE
904.10	ORIENTATION OF GROUND MOUNTED SIGNS
904.50	MOUNTING OF TYPE 'D', 'E' AND 'F' SIGNS ON 'U' CHANNEL POSTS

**TYPE "E" SIGNS**


<p align="center">401 QUANTITY REQ'D <u>  1  </u></p>  <p align="center">30" X 30" W1-2(L)</p> <p align="center">ONE "U" POST PER SIGN</p>	<p align="center">403 QUANTITY REQ'D <u>  3  </u></p>  <p align="center">18" X 24" W1-8R</p> <p align="center">ONE "U" POST PER SIGN</p>	<p align="center">405 QUANTITY REQ'D <u>  1  </u></p>  <p align="center">30" X 30" W2-2L</p> <p align="center">ONE "U" POSTS PER SIGN</p>
<p align="center">402 QUANTITY REQ'D <u>  1  </u></p>  <p align="center">18" X 18" W13-1P</p> <p align="center">MOUNT BELOW SIGN 401 IN 1 INSTALLATIONS</p> <p align="center">ONE "U" POST PER SIGN</p>	<p align="center">404 QUANTITY REQ'D <u>  3  </u></p>  <p align="center">18" X 24" W1-8L</p> <p align="center">ONE "U" POST PER SIGN</p>	<p align="center">406 QUANTITY REQ'D <u>  1  </u></p>  <p align="center">30" X 30" W1-5(L)</p> <p align="center">ONE "U" POST PER SIGN</p>

**PROJECT NOTES**

1	DISPOSAL OF SIGN SYSTEM, U-CHANNEL
---	------------------------------------

PLAN PREPARED BY: N.C.D.O.T. SIGNING AND DELINEATION UNIT

K. JORDAN SIGNING & DELINEATION REGIONAL ENGINEER  
M. TRACEY, PE SIGNING & DELINEATION PROJECT DESIGN ENGINEER

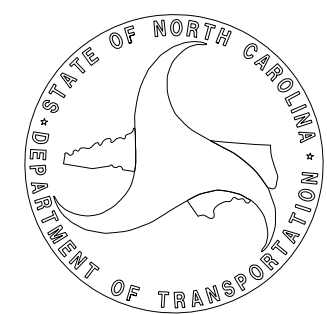

**INDEX**

SHEET NO.	DESCRIPTION
SIGN-1	TITLE SHEET, E SHEET
SIGN-2	SIGN DESIGNS
SIGN-3	SIGN DETAIL SHEET

**CONTRACT:**



