



| | | | |
|------------------|--|-----------|--------------|
| STATE | PROJECT NO. | SHEET NO. | TOTAL SHEETS |
| N.C. | 2016CPT.J0.64.10901.2-ETC. 2016CPT.J0.64.20901.5-ETC. 2016CPT.J0.58.20902.1-ETC. | 19 | |
| F.A. PROJECT NO. | | | |

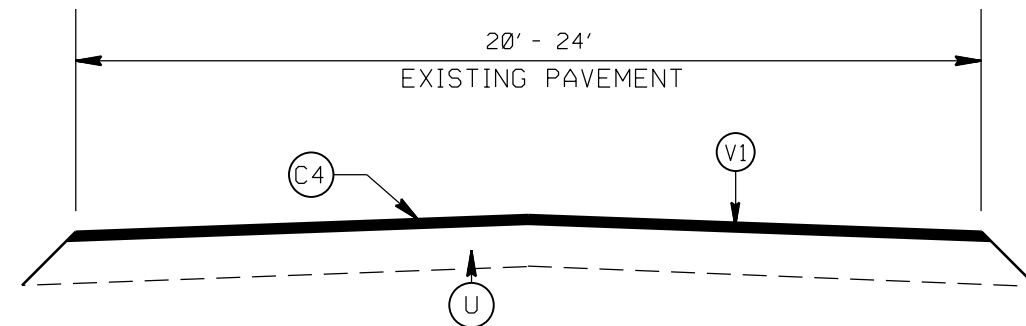


TYPICAL SECTION NO. 10
SR 1736 OLD LAWYERS ROAD (MAP 14)
FROM STA: 10+00 TO 83+75

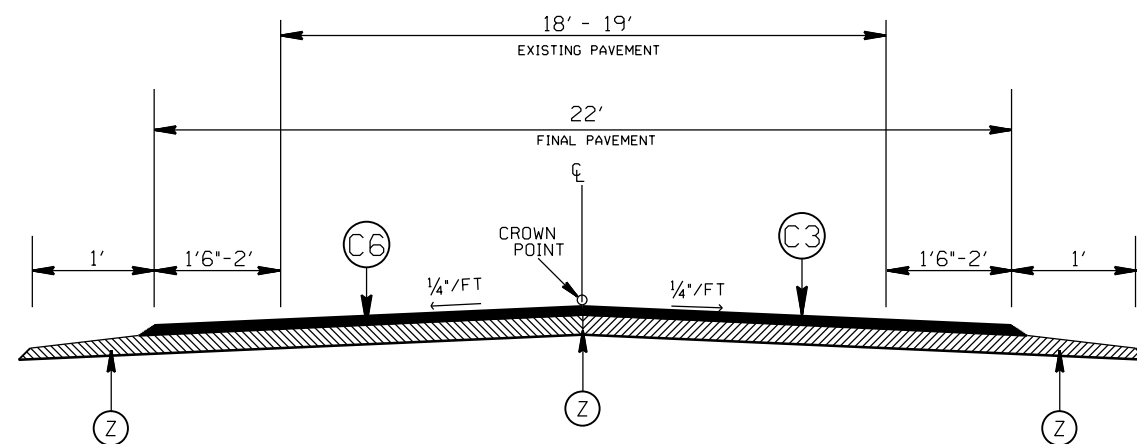

TYPICAL SECTION NO. 11
SR 1117 SOUTH PROVIDENCE ROAD (MAP 18)
*SEE NOTES 5 AND 6

PAVEMENT SCHEDULE

| | |
|------|--|
| (C1) | PROP. APPROX. 2.0" ASPHALT CONC. SURFACE COURSE, TYPE S9.5C, AT AN AVERAGE RATE OF 224 LBS. PER SQ. YD. |
| (C2) | PROP. APPROX. 1.5" ASPHALT CONC. SURFACE COURSE, TYPE S9.5B, AT AN AVERAGE RATE OF 168 LBS. PER SQ. YD. |
| (C3) | PROP. APPROX. 1.0" ASPHALT CONC. SURFACE COURSE, TYPE SF9.5A, AT AN AVERAGE RATE OF 110 LBS. PER SQ. YD. |
| (C4) | PROP. APPROX. 2.0" ASPHALT CONC. SURFACE COURSE, TYPE S9.5B, AT AN AVERAGE RATE OF 224 LBS. PER SQ. YD. |
| (C5) | PROP. APPROX. 1.5" SF9.5A ASPHALT CON. SURFACE COURSE, TYPE SF9.5A, AT AN AVERAGE RATE OF 165 LBS. PER SQ. YD. |
| (C6) | PROP. ASPHALT SURFACE TREATMENT, DOUBLE SEAL #78M, TO BE PLACED AT THE END OF EACH DAY'S PRODUCTION. |
| (D1) | PROPOSED 2.5" ASPHALT CONC. INTERMEDIATE COURSE, TYPE I19.0B, AT AN AVERAGE RATE OF 285 LBS. PER SQ. YD. |
| (D2) | AST MAT COAT # 6M |
| (U) | EXISTING PAVEMENT |
| (T1) | SHOULDER RECONSTRUCTION |
| (V1) | MILLING OF EXISTING PAVEMENT, 1.5" DEPTH. |
| (V2) | PROFILE MILLING OF EXISTING PAVEMENT, 0 - 2.0" DEPTH. |
| (Z) | FULL DEPTH RECLAMATION |

| | | |
|---------------------------------------|-------|---|
| 2016-2017 UNION COUNTY RESURFACING | | |
| SCALE | -NA- |  |
| DATE | 01/16 | |
| DWG. BY | AMO | |
| DESIGN BY | AMO | |
| APPROVED | CLA | |
| | | REVISIONS |
| | | |
| | | |
| | | |