

TYPE III BARRICADES

BEGIN TIP  
PROJECT B-5147  
-L- STA. 10+17.43

130' WFB


10+00 -L-

10+00 -EL-


TEMP. SHORING NO. 2  
-EL- STA. 10+81 ±, 14.36' LT  
TO STA. 10+96 ±, 14.14' LT  
QTY - 150 SF

TEMP. SHORING NO. 1  
-EL- STA. 10+56 ±, 13.63' LT  
TO STA. 10+63 ±, 13.68' LT  
QTY - 70 SF

END TIP PROJECT B-5147  
-L- STA. 12+11.55

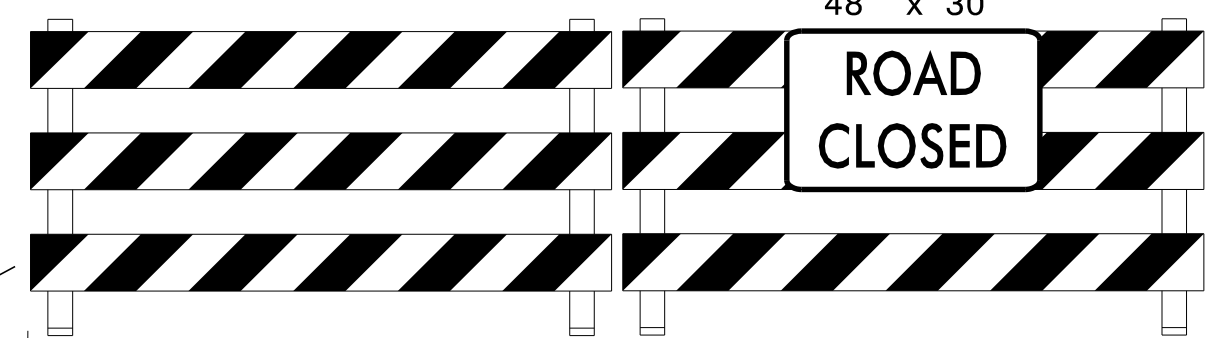

TYPE III BARRICADES

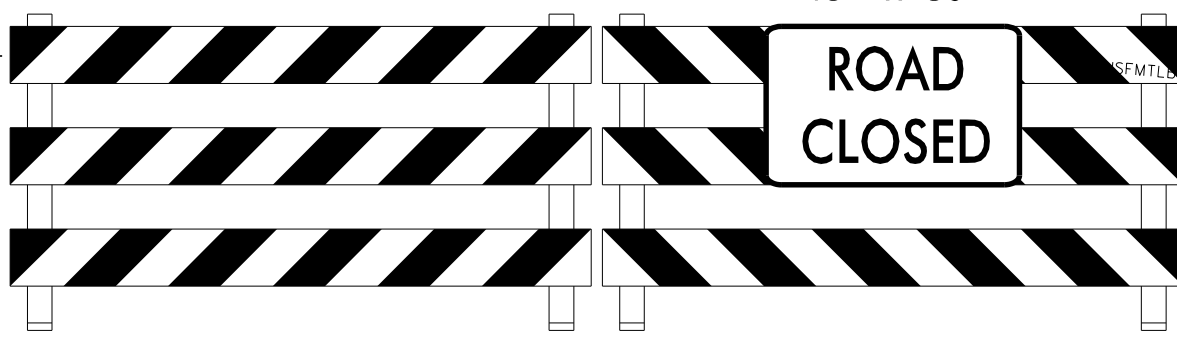


TYPE III BARRICADE(S)

2/10/2016  
 P:\TIP\Projects-B\B5147\TrafficControl\TCP\B5147\_TC\_TMP\_03.dgn  
 User:kbroadwell

APPROVED: *J. W. Woolard, Jr.*  
679618E6AD8427

DATE: 2/10/2016

**DOCUMENT NOT CONSIDERED FINAL  
UNLESS ALL SIGNATURES COMPLETED**

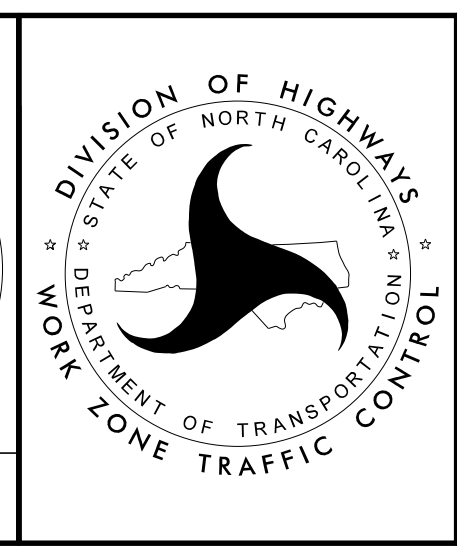

PHASE I PLAN