

TEMPORARY PAVEMENT MARKING

- (PA) 4" WHITE EDGELINE - PAINT
- (PI) 4" DOUBLE YELLOW CENTERLINE - PAINT
- (PD) 4" WHITE MINISKIP - PAINT
- (P4) 24" WHITE STOPBAR - PAINT

TEMPORARY PAVEMENT MARKER

- (MH) YELLOW/YELLOW TEMPORARY RAISED

RESURFACING;
SEE FINAL PAVEMENT
MARKING PLANS

BEGIN TIP
PROJECT B-5147
-L- STA. 10+17.43

R11-2
48" x 30"

**ROAD
CLOSED**

TYPE III BARRICADES

END TIP PROJECT B-5147
-L- STA. 12+11.55

R11-2
48" x 30"


**ROAD
CLOSED**

TYPE III BARRICADE(S)

APPROVED: *J. W. Woolard, Jr.*
DATE: 2/10/2016

PROFESSIONAL SEAL
019862
ENGINEER
J. W. WOOLARD, JR.

**DOCUMENT NOT CONSIDERED FINAL
UNLESS ALL SIGNATURES COMPLETED**

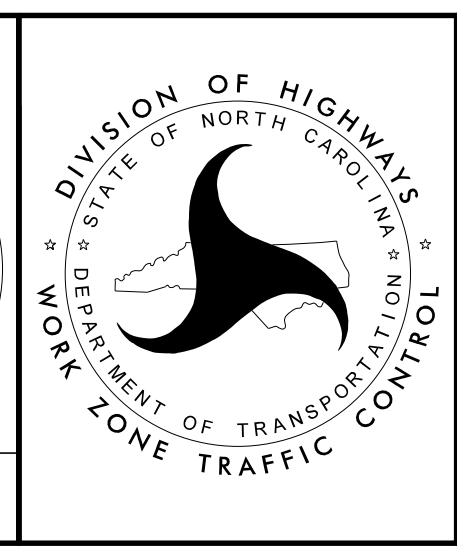

PHASE II PLAN

2/10/2016
P:\TIP\Projects-B\B5147\TrafficControl\CP\B5147_TC_TMP_04.dgn
User:kbroadwell