
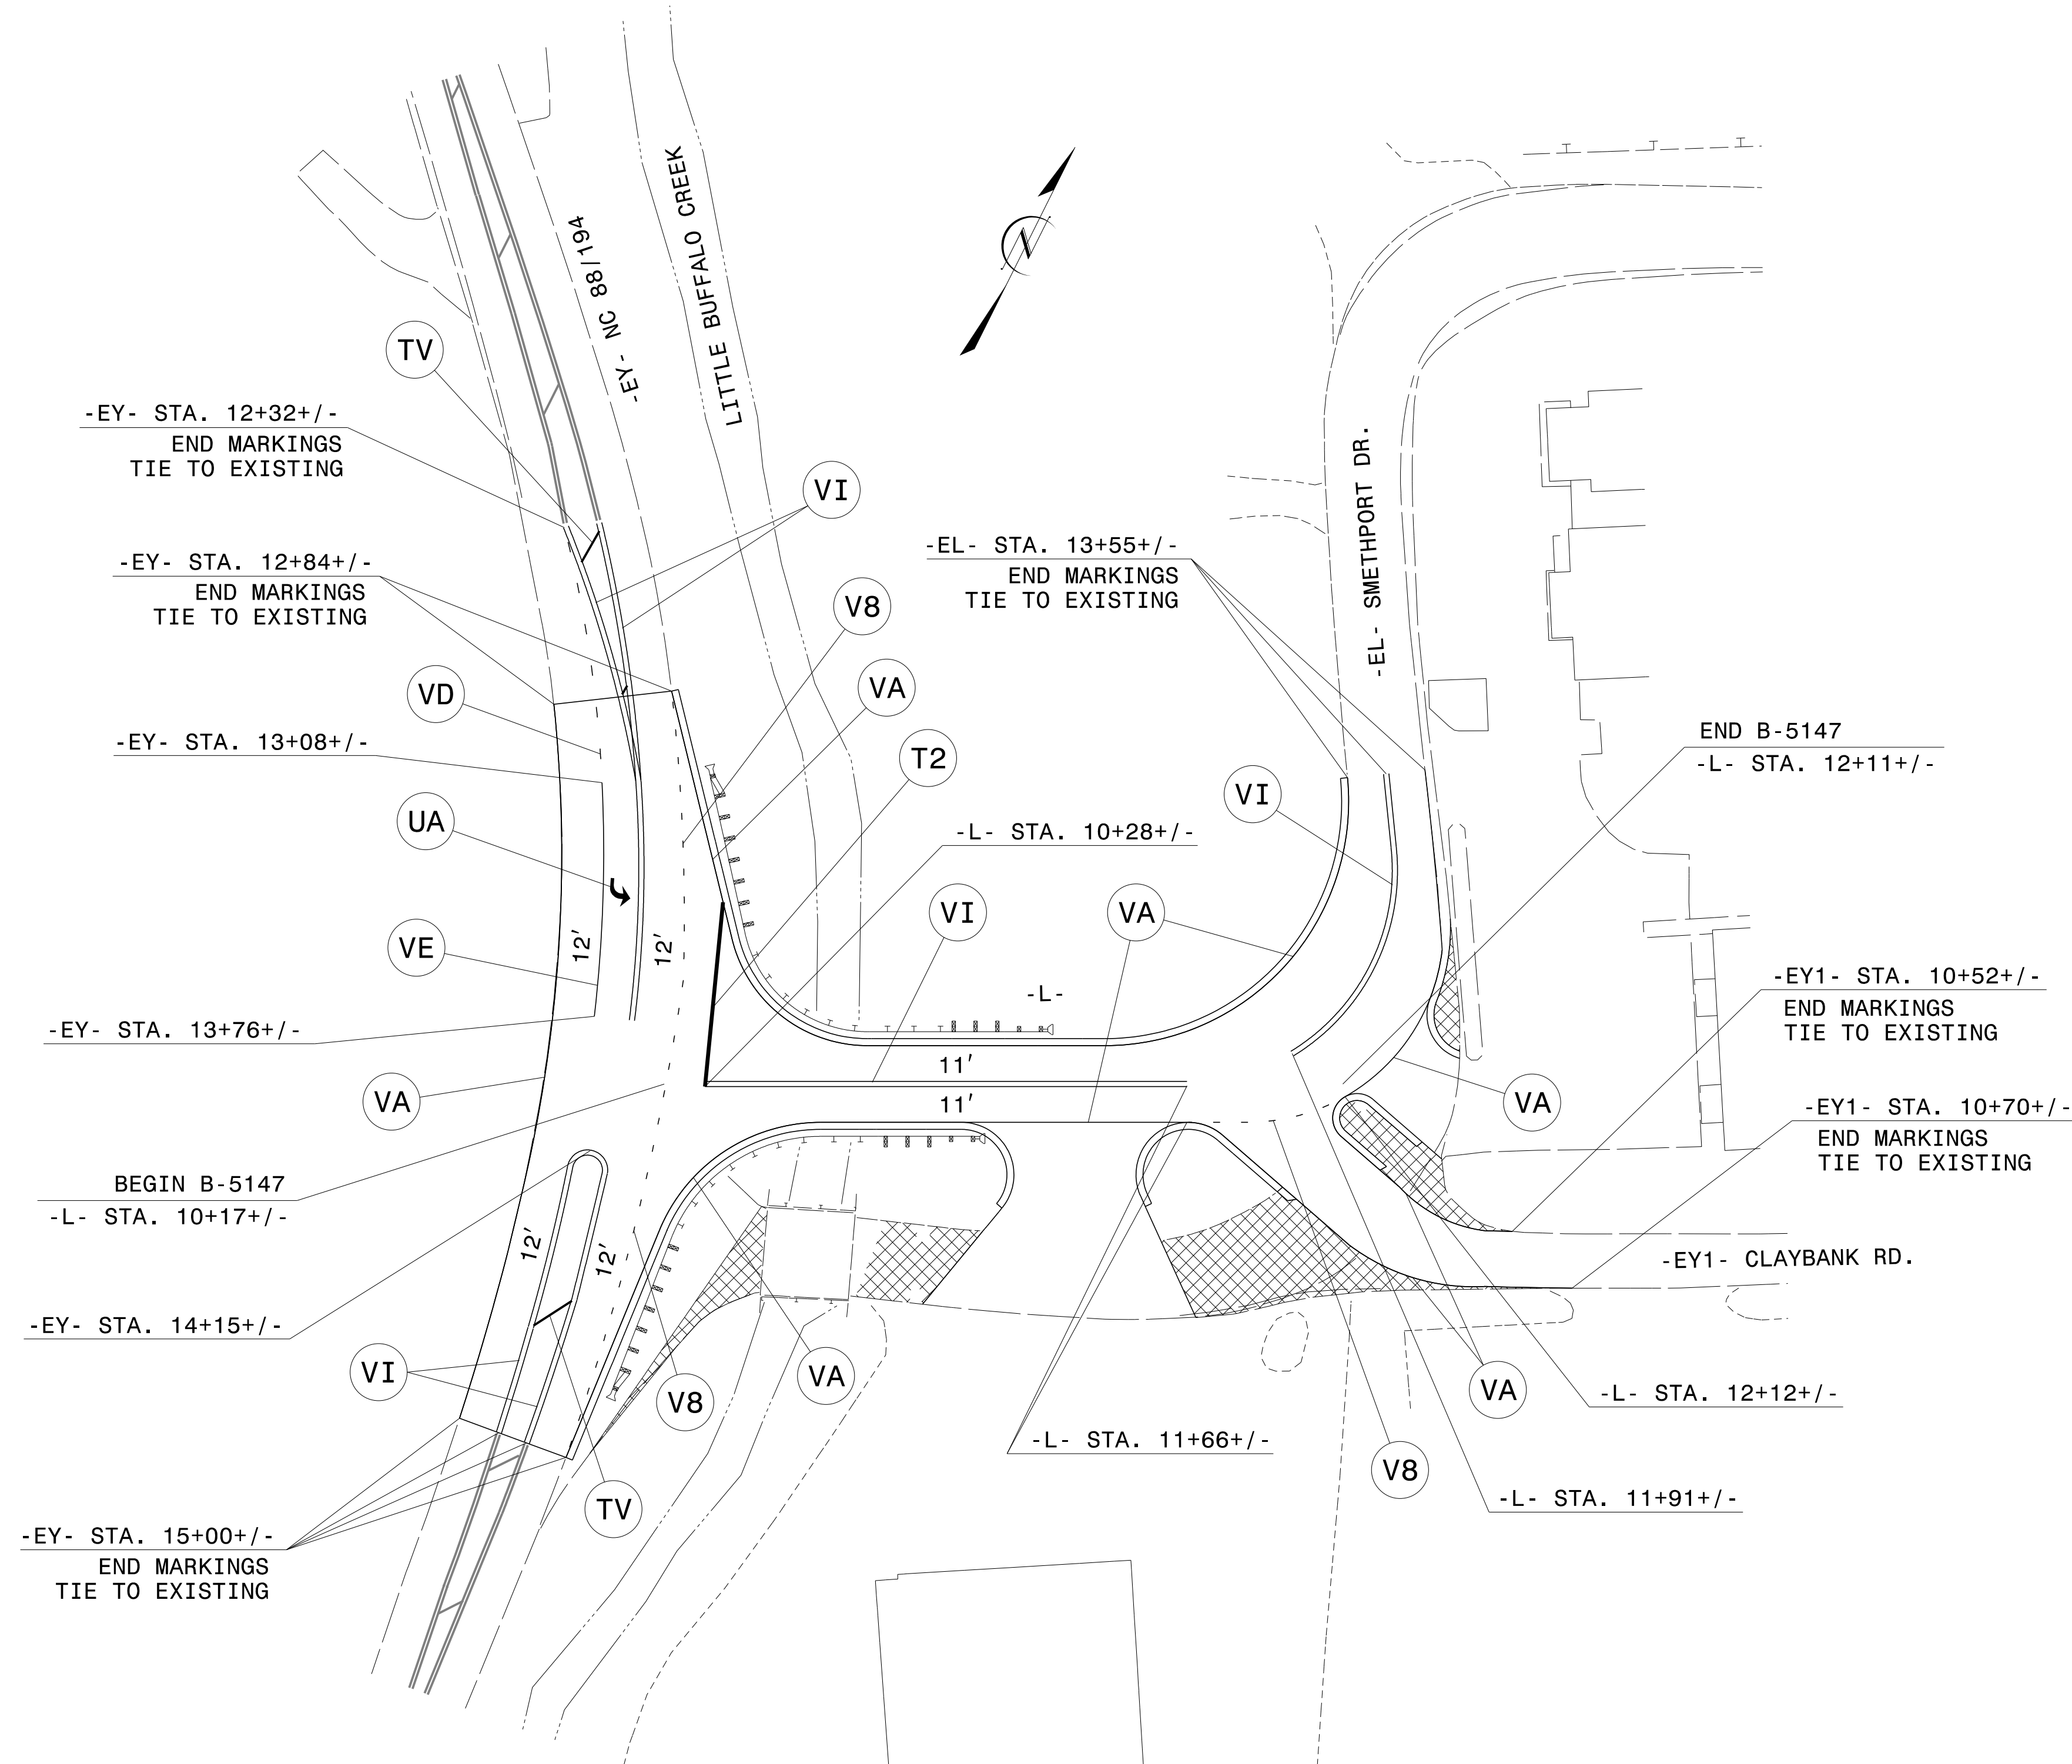


TIP NO. B-5147	SHEET NO. PMP-2
APPROVED: <i>Ronald W. King</i> 0896079677C4DC	
DATE: 2/2/2016	
SEAL 	
DOCUMENT NOT CONSIDERED FINAL UNLESS ALL SIGNATURES COMPLETED	



2/2/2016
 P:\Projects\B5147\Traffic\Signing\CADD\PM\B-5147_PMP-2.dgn
 Jseribeard

PAVEMENT MARKING DETAIL