
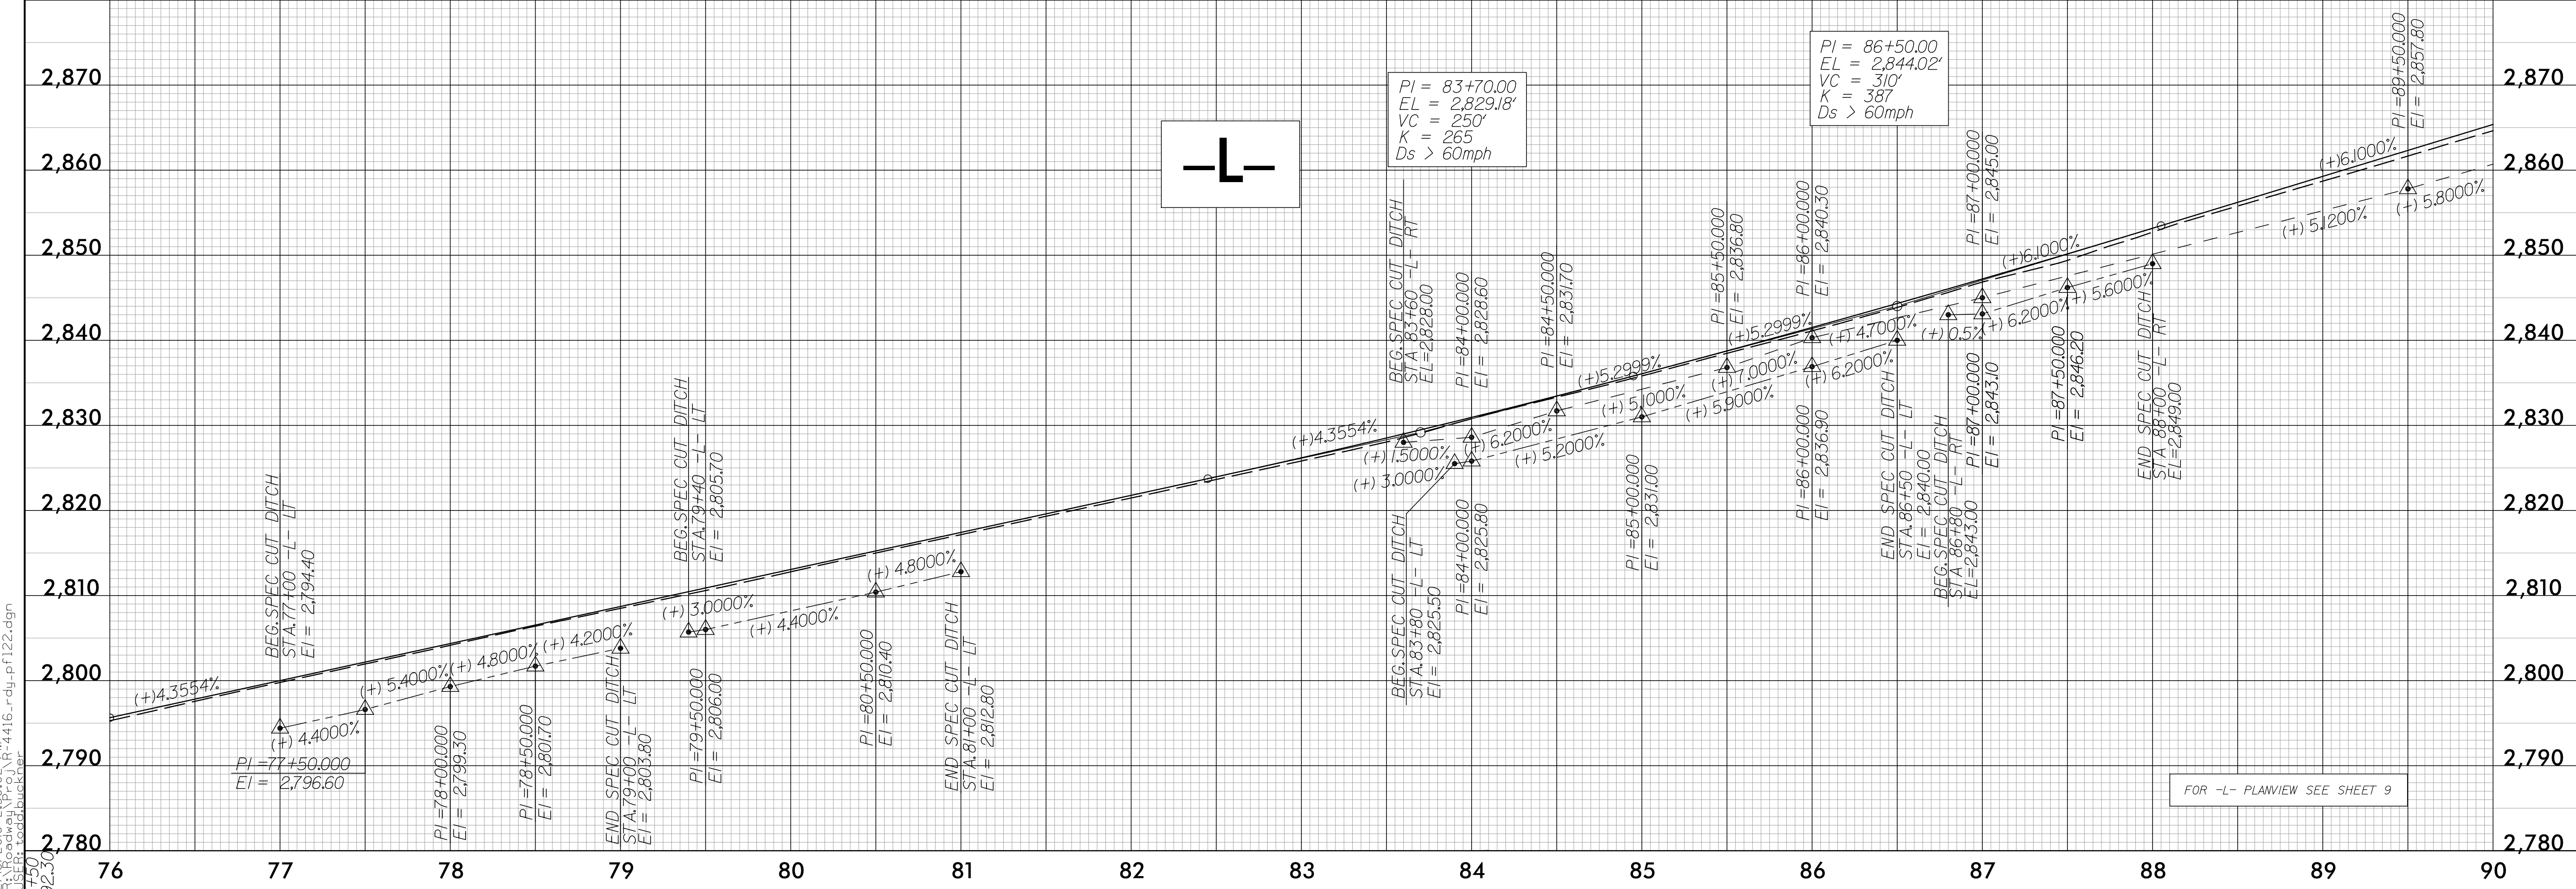


PROJECT REFERENCE NO. R-4416	SHEET NO. 22
ROADWAY DESIGN ENGINEER NORTH CAROLINA PROFESSIONAL SEAL 034367 SEAL 20870 MARC T. SHOWN 2/18/2016	HYDRAULICS ENGINEER NORTH CAROLINA PROFESSIONAL SEAL 20870 MARC T. SHOWN 2/18/2016
Michael Baker Engineering, Inc. 8000 Regency Park Suite 600 Raleigh, NC 27618 Lic. No. E-11084	NC DEPARTMENT OF TRANSPORTATION HYDRAULICS UNIT 1500 MAIL SERVICE CENTER RALEIGH, NC 27689-1500
DOCUMENT NOT CONSIDERED FINAL UNLESS ALL SIGNATURES COMPLETED	

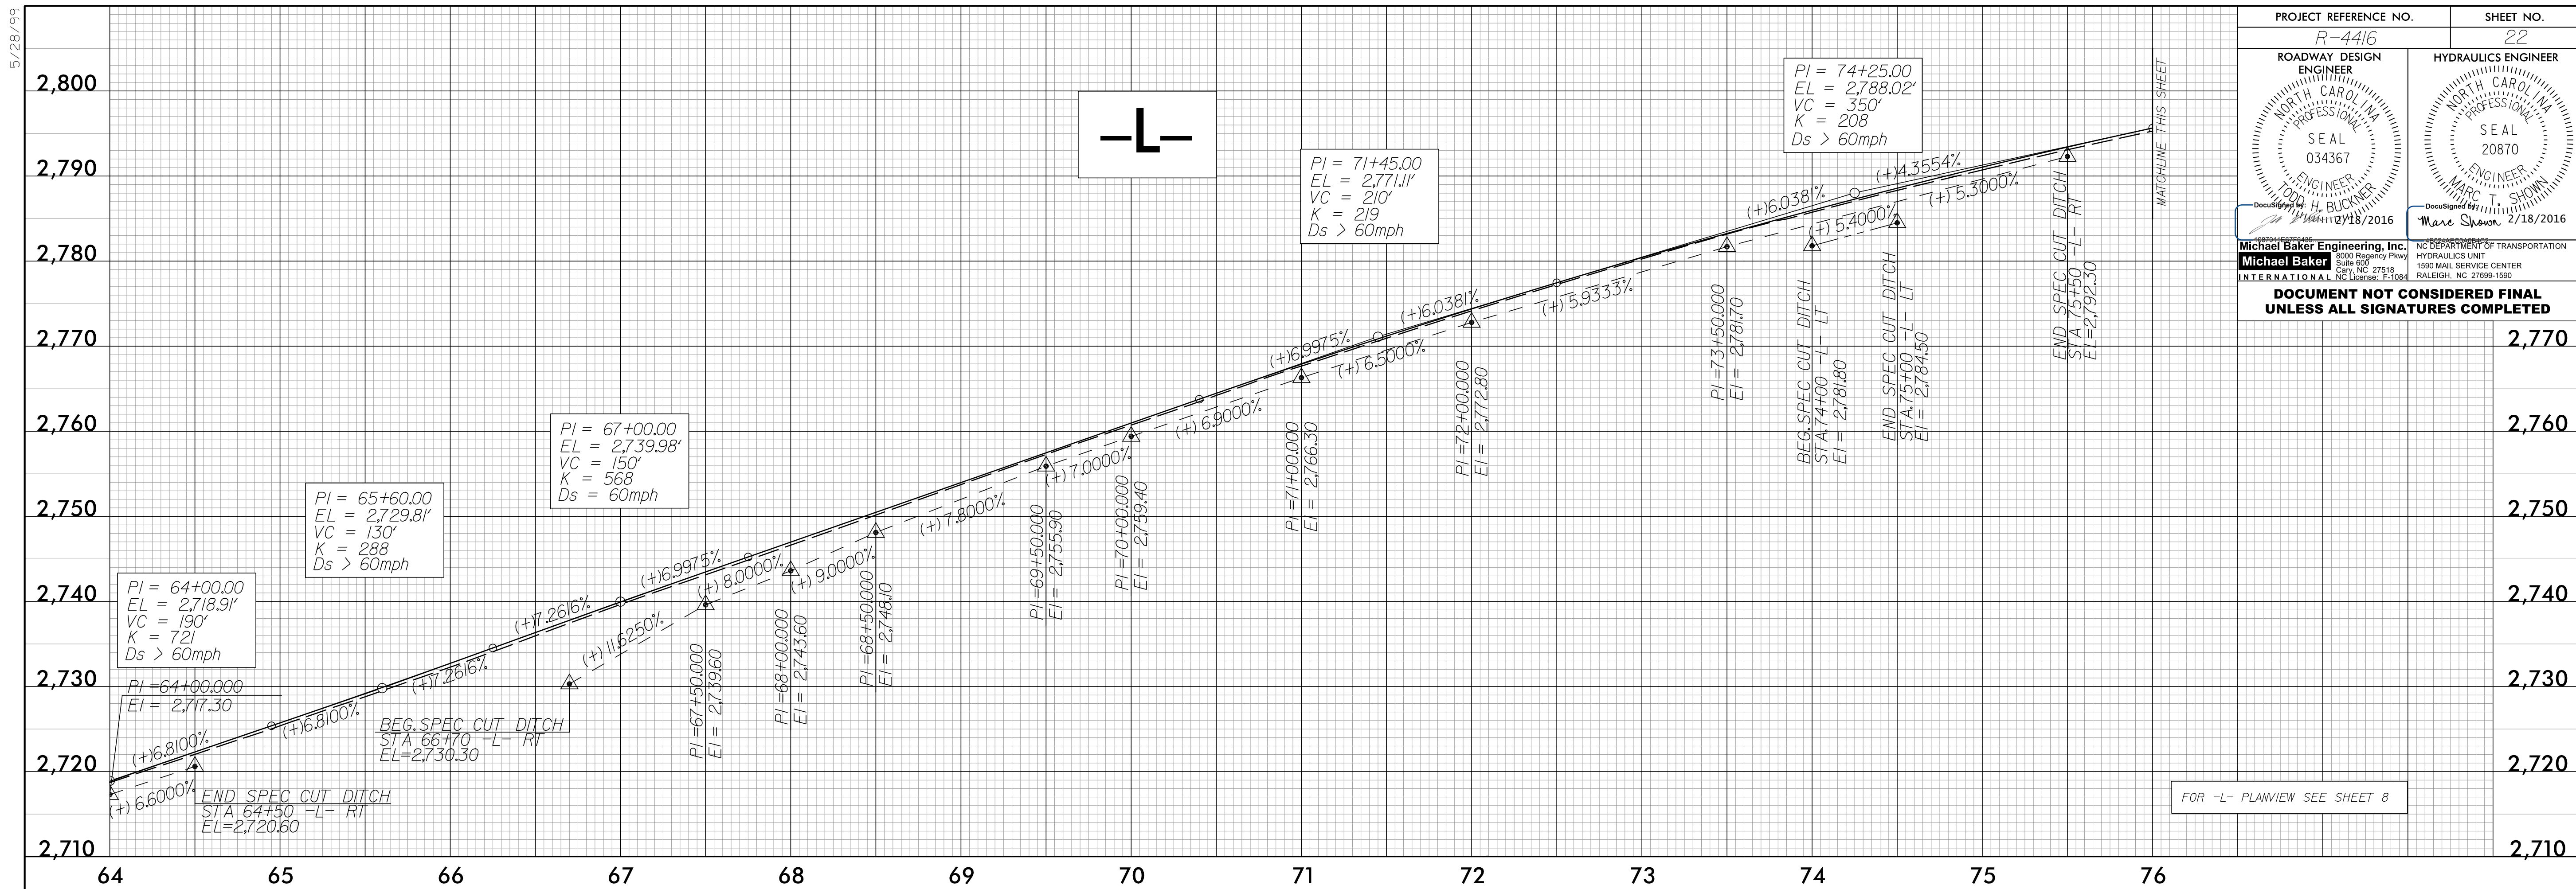

2/18/2016 2:30:02 PM M:\416_rdy_pf122.dgn
 User: tom.duckey