
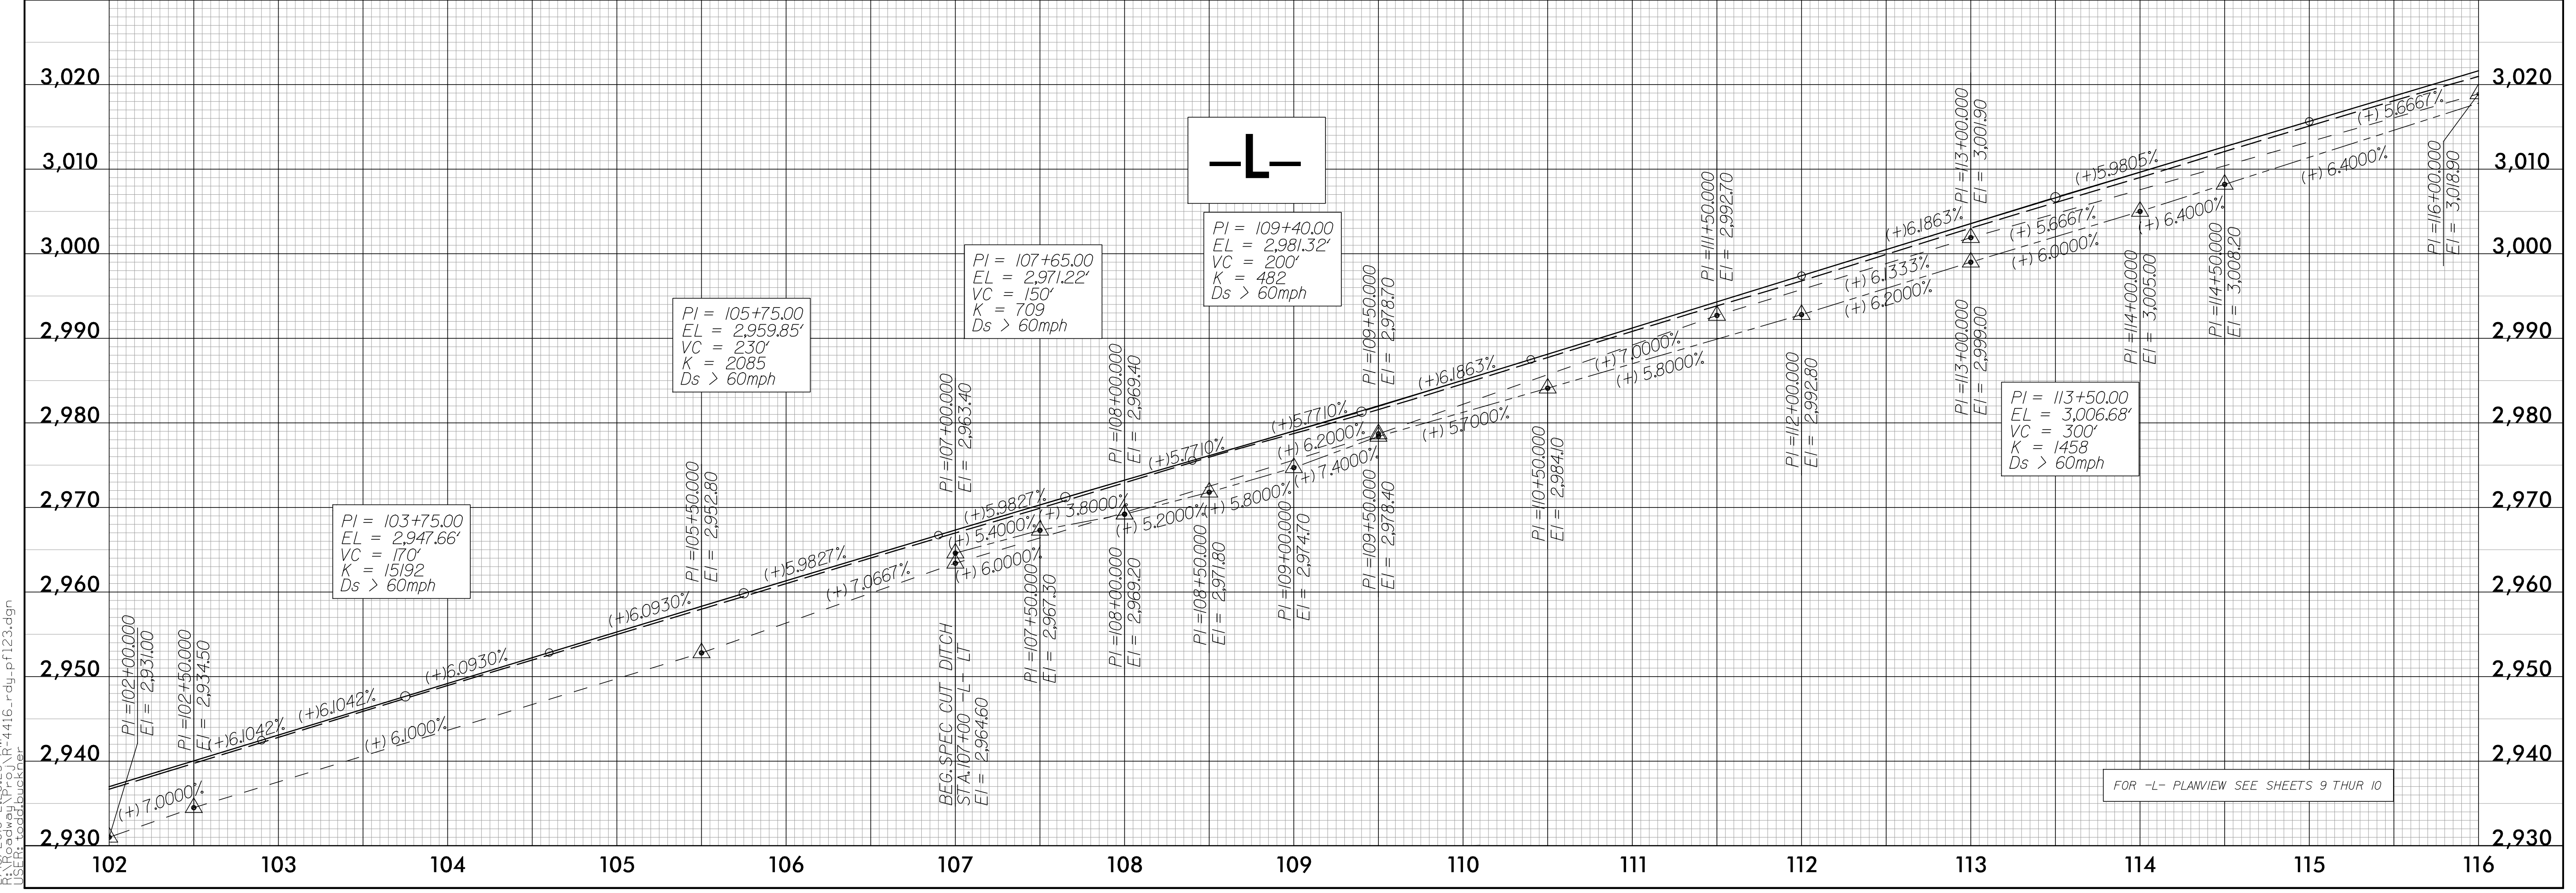


| | |
|--|--|
| PROJECT REFERENCE NO. R-4416 | SHEET NO. 23 |
| ROADWAY DESIGN ENGINEER NORTH CAROLINA PROFESSIONAL SEAL 034367 TODD H. BUCKNER 2/18/2016 | HYDRAULICS ENGINEER NORTH CAROLINA PROFESSIONAL SEAL 20870 MARC T. SHOWN 2/18/2016 |
| Michael Baker Engineering, Inc. 8000 Regency Park Suite 600 Cary, NC 27518 INTERNATIONAL NC License: P-11084 | NC DEPARTMENT OF TRANSPORTATION HYDRAULICS UNIT 1500 MAIL SERVICE CENTER RALEIGH, NC 27699-1600 |
| DOCUMENT NOT CONSIDERED FINAL UNLESS ALL SIGNATURES COMPLETED | |

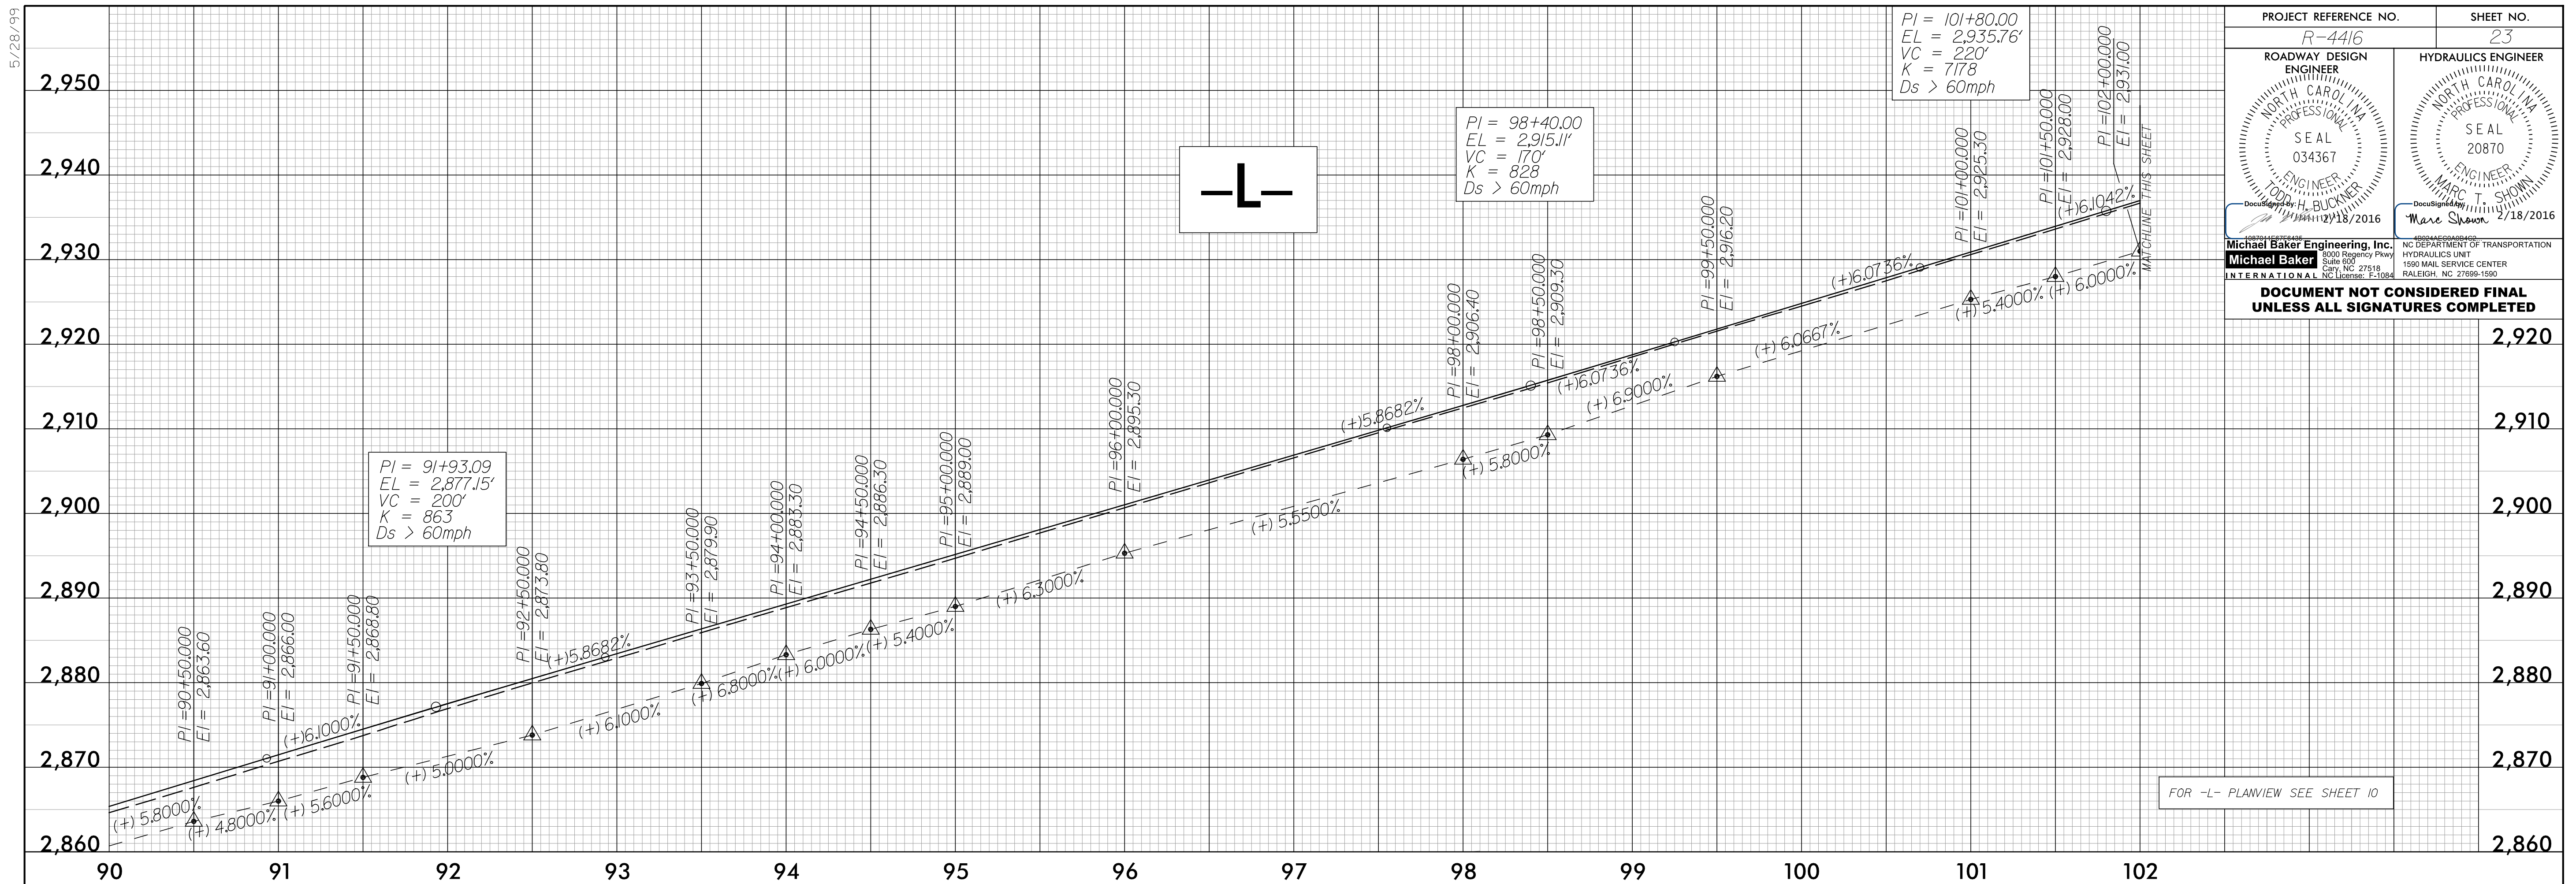

2/18/2016 2:28:25 PM R-4416_rdy_pf123.dgn
USER: todd.buckner