



5/28/16

2/18/2016 2:08:26 PM R:\416\_rdy\_of124.dgn  
USER: jacob.buckner

PROJECT REFERENCE NO. R-4416	SHEET NO. 24
ROADWAY DESIGN ENGINEER NORTH CAROLINA PROFESSIONAL SEAL 034367 TODD H. BUCKNER 10/18/2016	HYDRAULICS ENGINEER NORTH CAROLINA PROFESSIONAL SEAL 20870 MARC T. SHOWN 2/18/2016
<small>Michael Baker Engineering, Inc. 6000 Regency Park Suite 600 Raleigh, NC 27618 INTERNATIONAL License: F-11084</small>	
<small>NC DEPARTMENT OF TRANSPORTATION HYDRAULICS UNIT 1500 MAIL SERVICE CENTER RALEIGH, NC 27689-1500</small>	
<b>DOCUMENT NOT CONSIDERED FINAL UNLESS ALL SIGNATURES COMPLETED</b>	

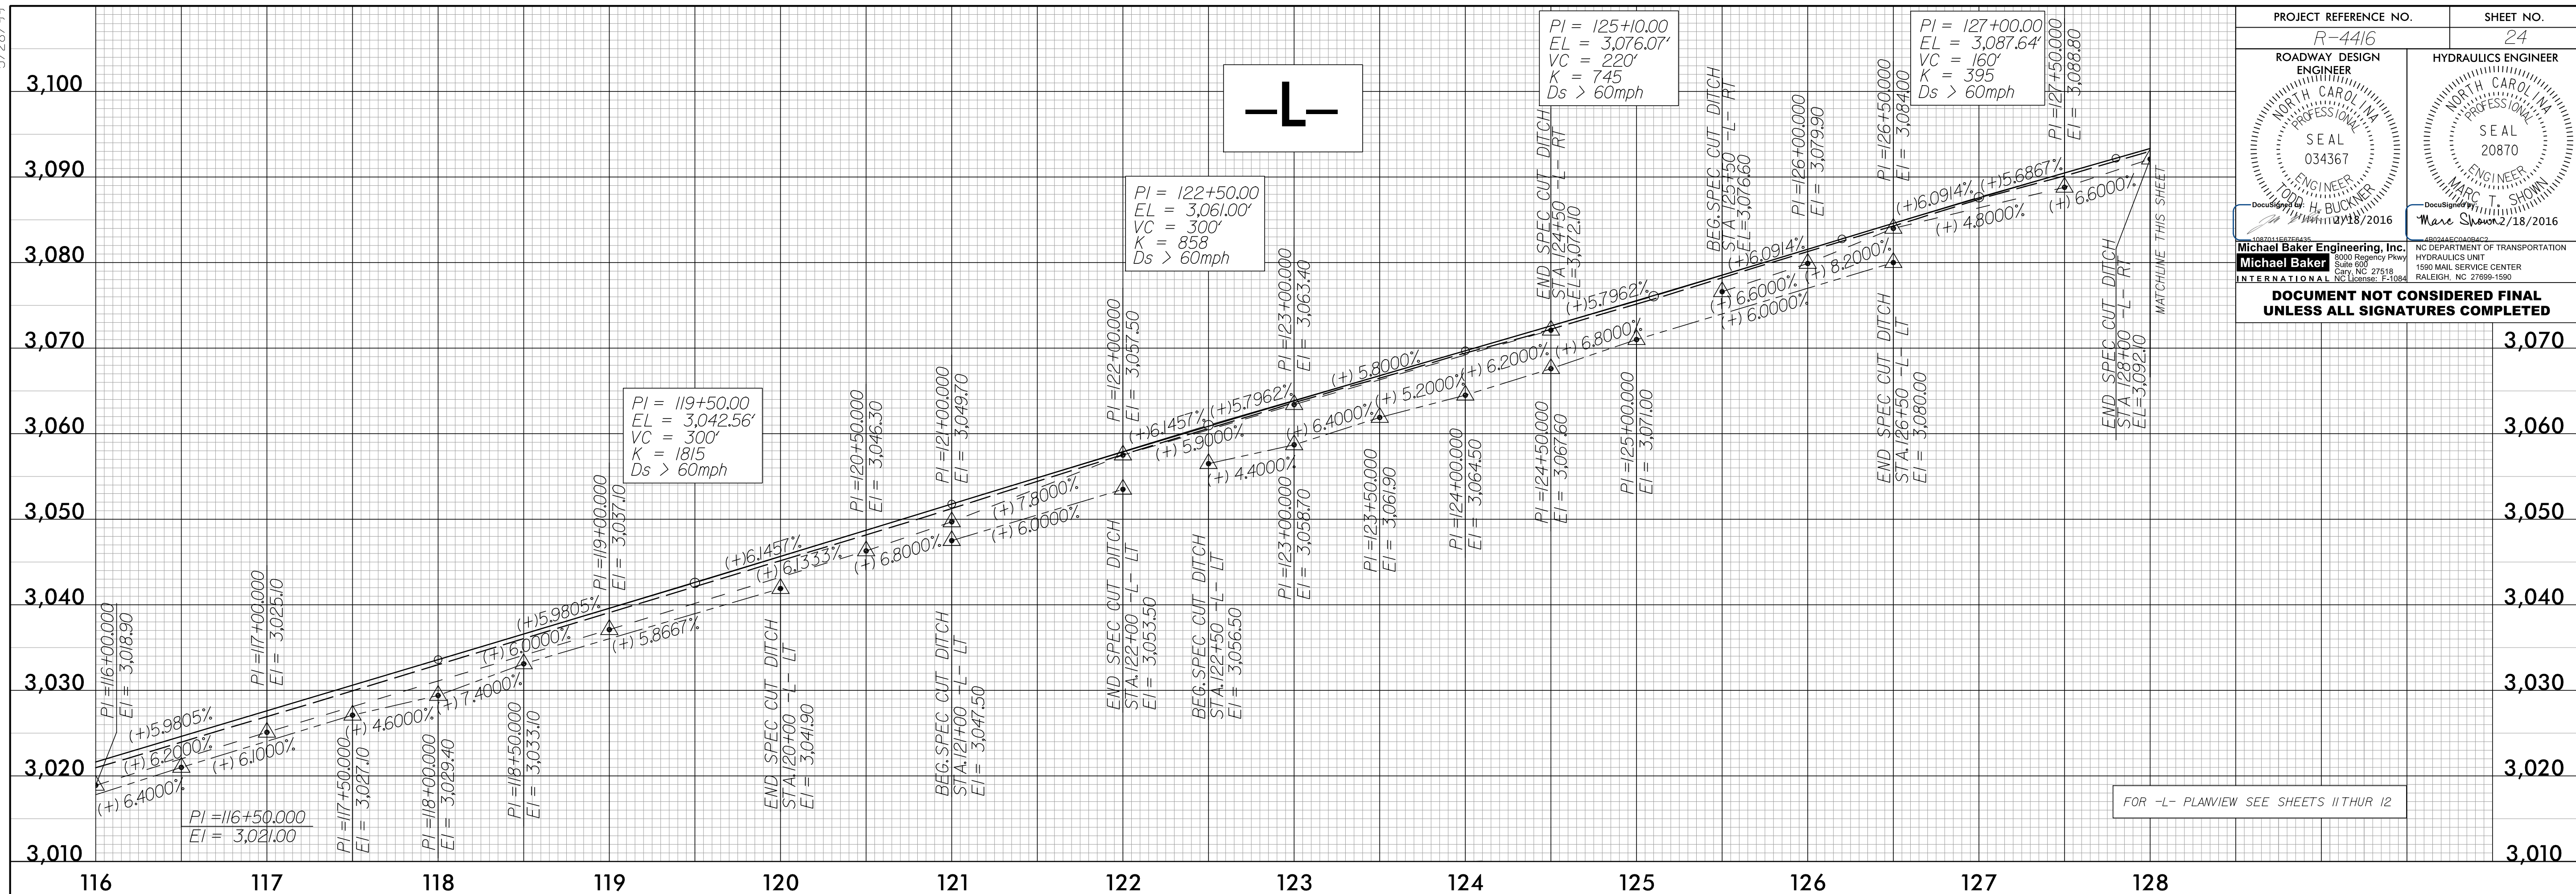

FOR -L- PLANVIEW SEE SHEETS 11 THUR 12

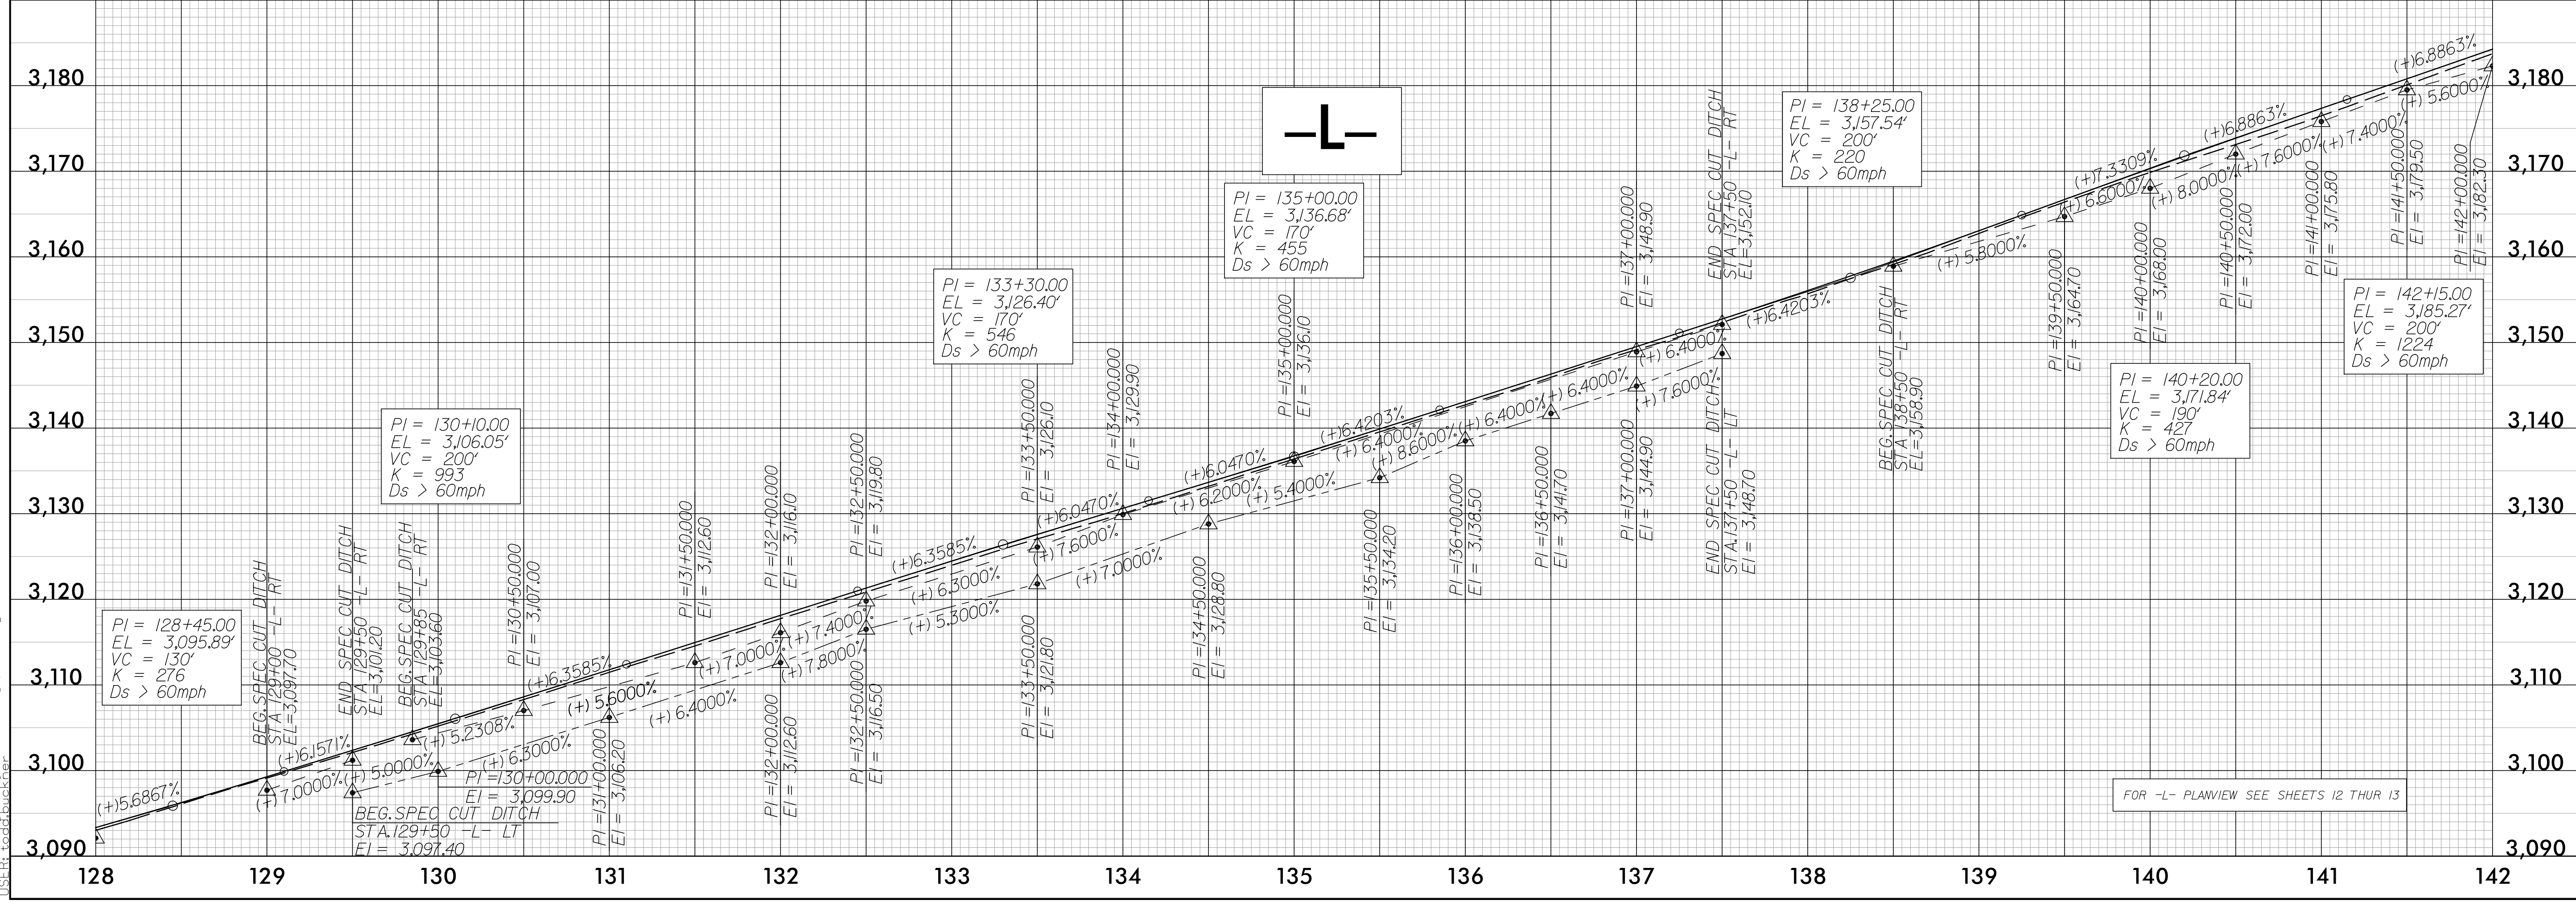

FOR -L- PLANVIEW SEE SHEETS 12 THUR 13