
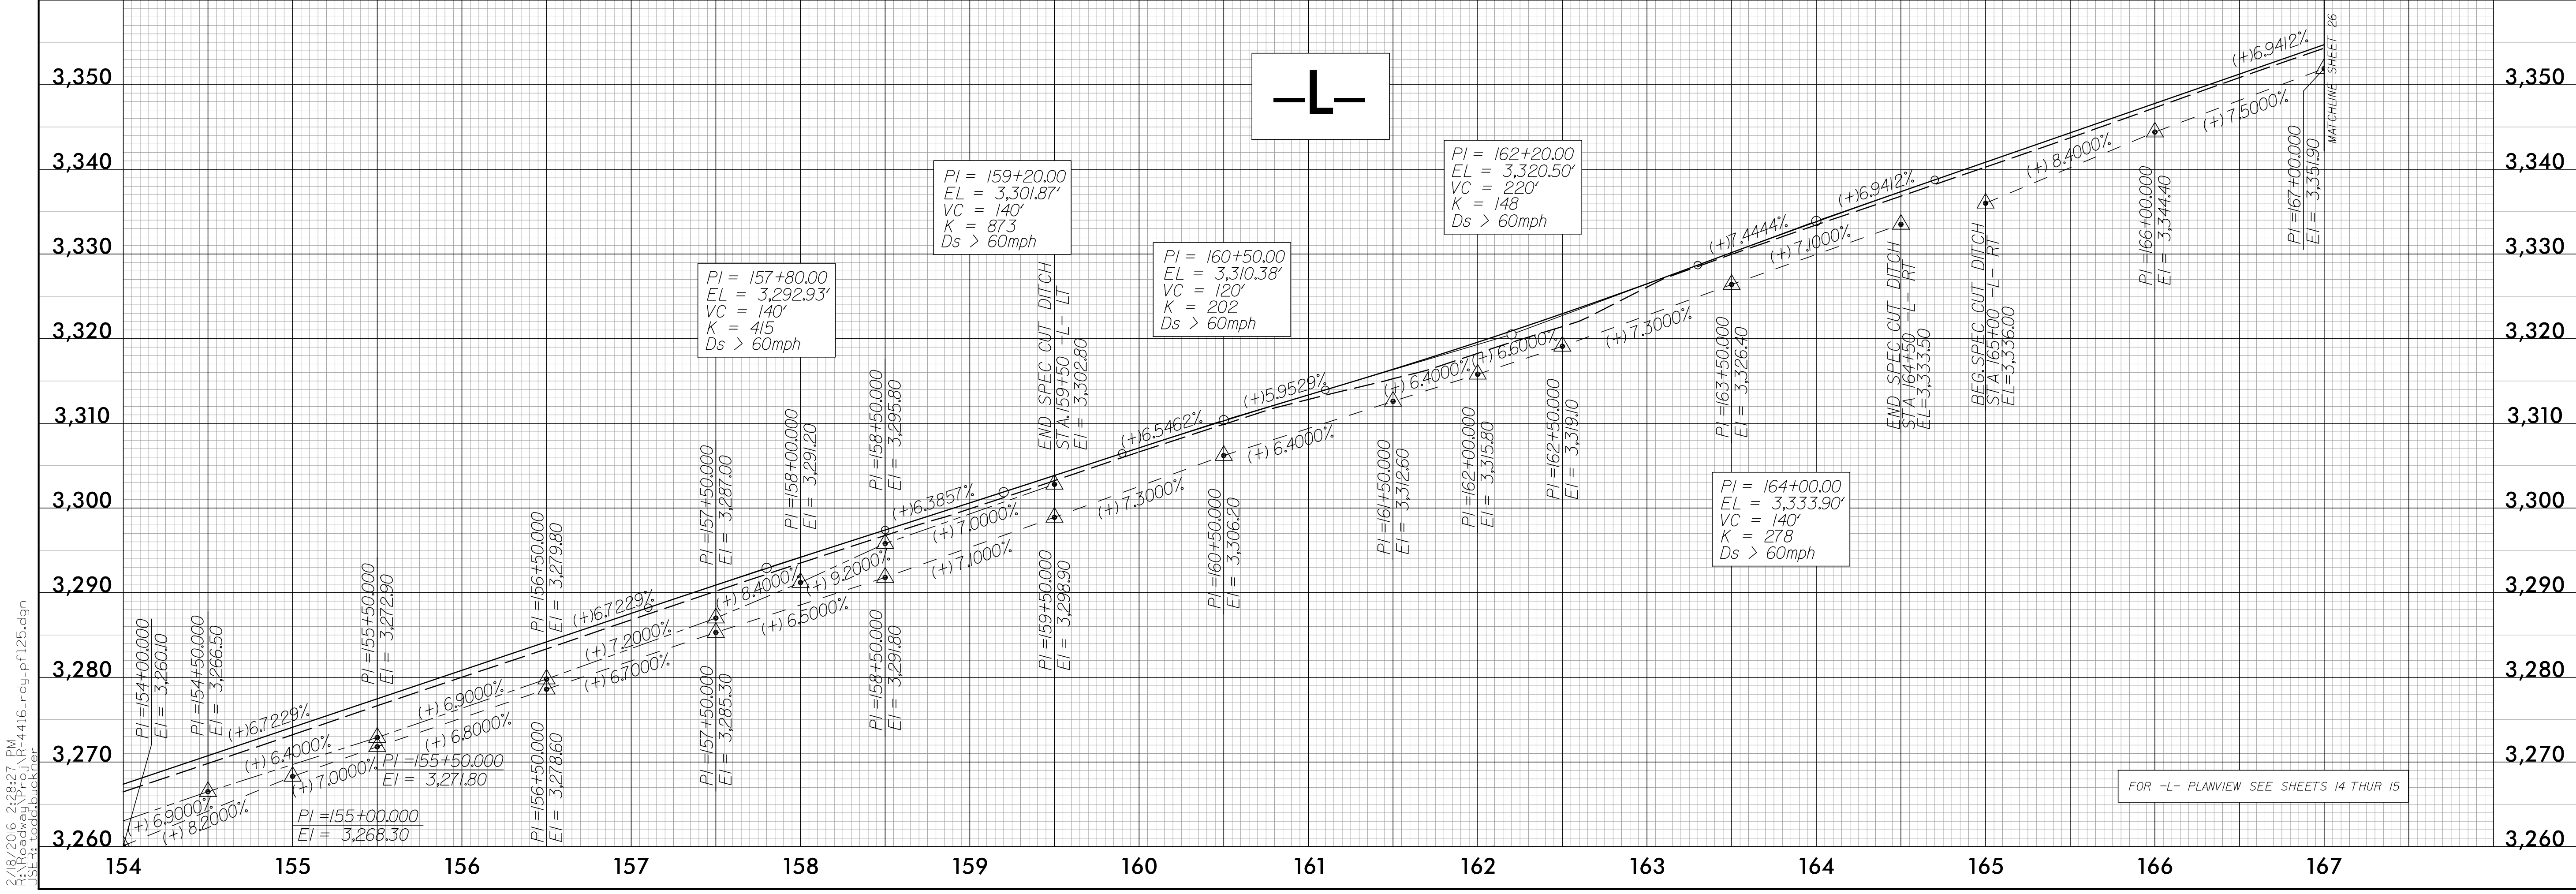


5/28/19

2/18/2016 2:08:27 PM \\s:\4416\_rdy\_pf125.dgn  
User: jacob.buckner

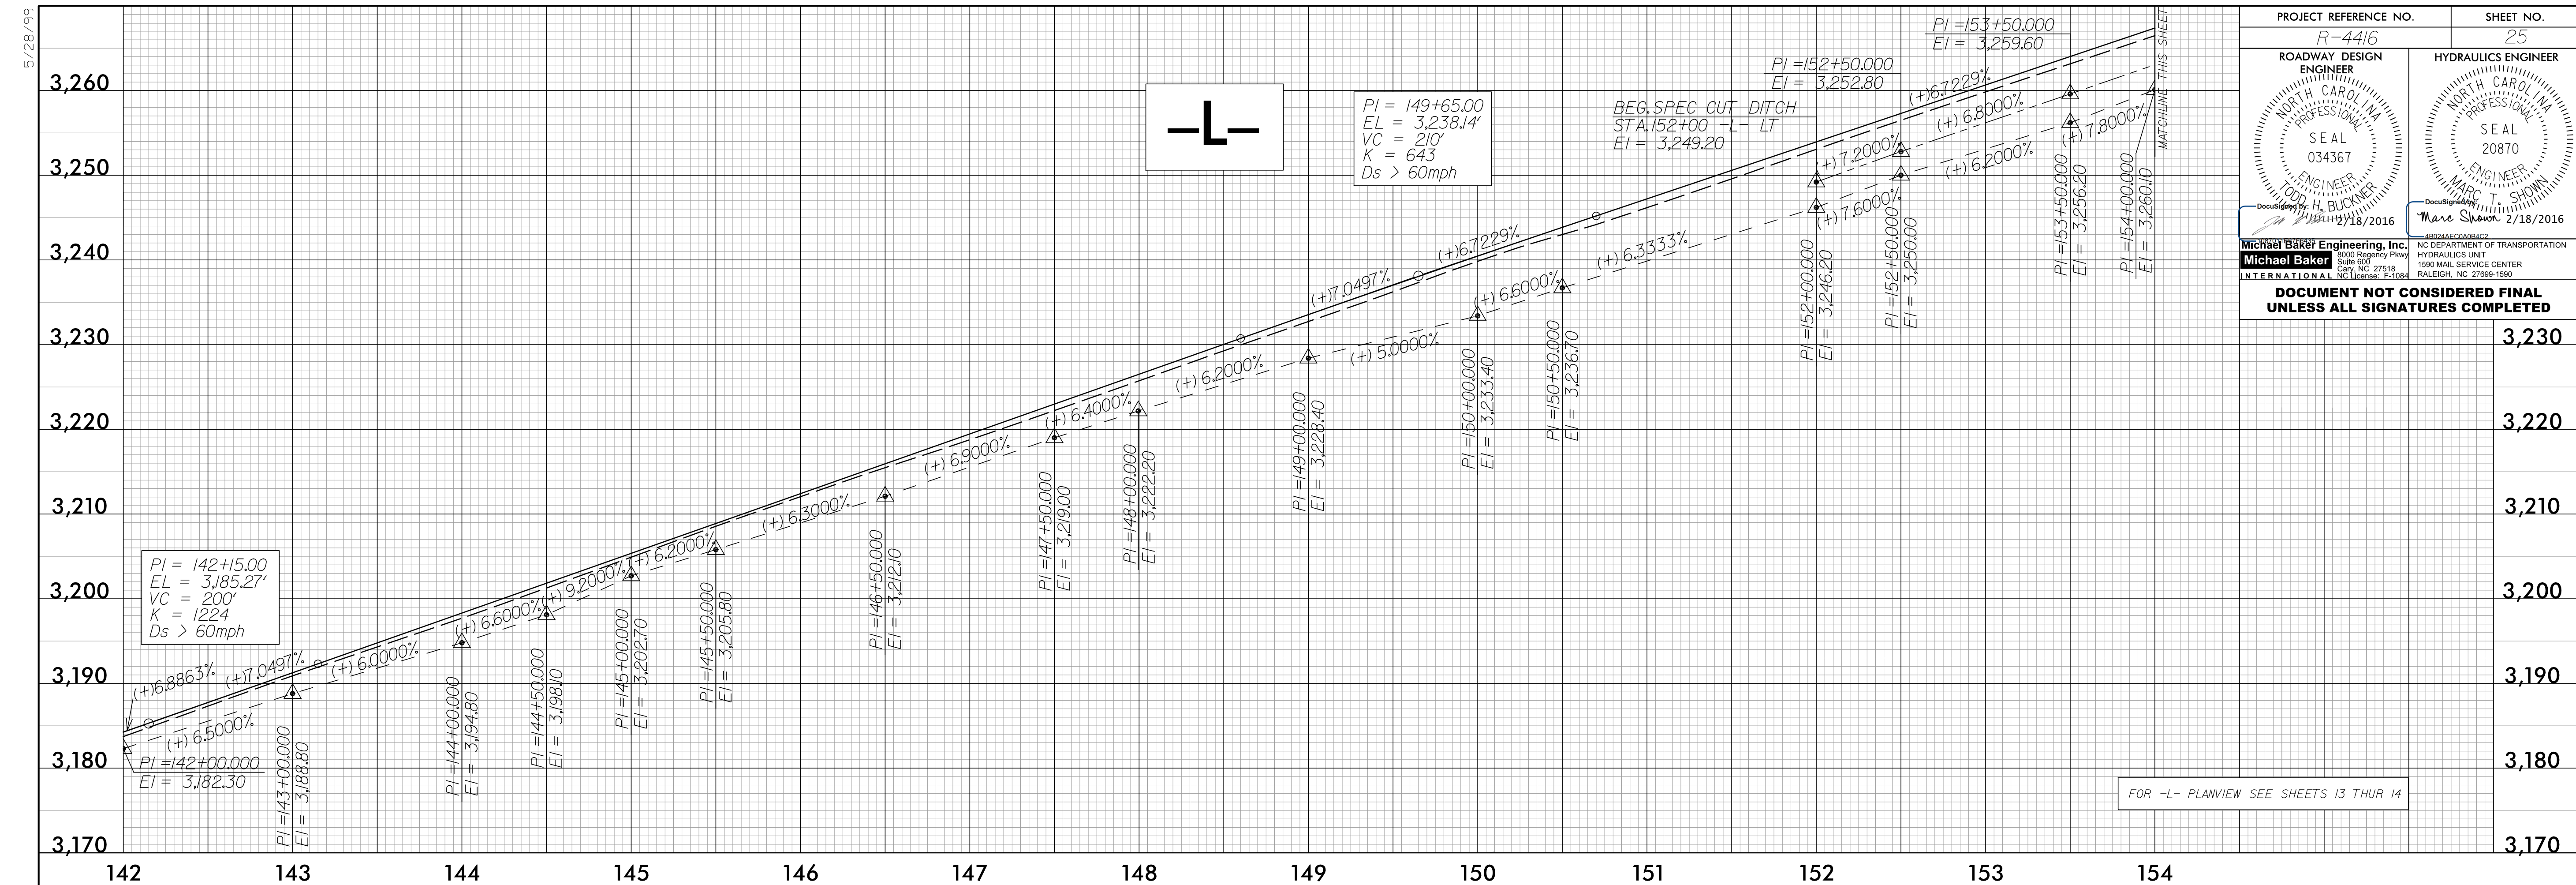

PROJECT REFERENCE NO. R-4416	SHEET NO. 25
ROADWAY DESIGN ENGINEER NORTH CAROLINA PROFESSIONAL SEAL 034367 MICHAEL BAKER ENGINEERING, INC. 11211/18/2016	HYDRAULICS ENGINEER NORTH CAROLINA PROFESSIONAL SEAL 20870 MARC T. SHOWN 2/18/2016
MICHAEL BAKER ENGINEERING, INC. 8000 Regency Park Suite 600 Cary, NC 27518 International License: P-11084	
NC DEPARTMENT OF TRANSPORTATION HYDRAULICS UNIT 1500 MAIL SERVICE CENTER RALEIGH, NC 27689-1600	
<b>DOCUMENT NOT CONSIDERED FINAL UNLESS ALL SIGNATURES COMPLETED</b>	

FOR -L- PLANVIEW SEE SHEETS 13 THUR 14

FOR -L- PLANVIEW SEE SHEETS 14 THUR 15